
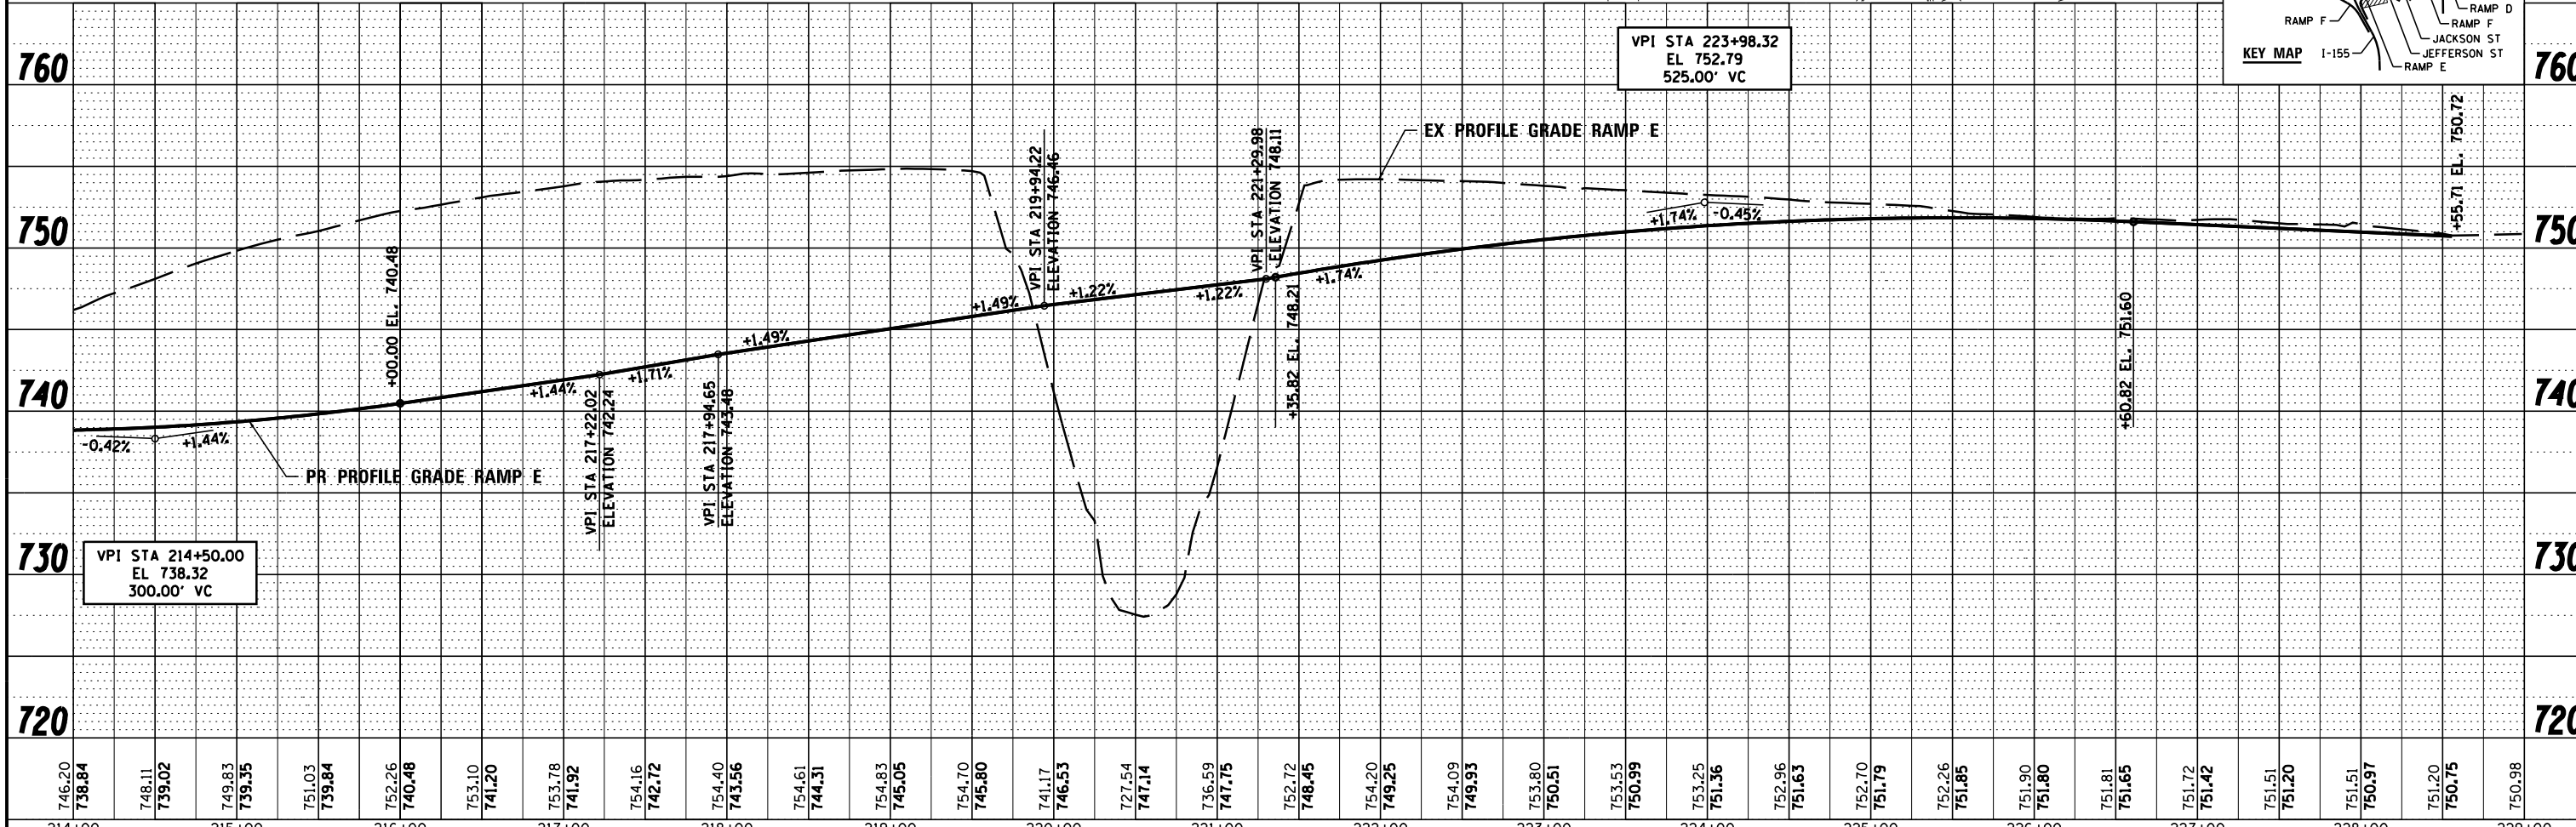


PLAN	SURVEYED	DATE
	PLOTTED	BY
	ALIGNED	CHECKED
	NOTED	NO.
	FILE NAME	

PROFILE	SURVEYED	DATE
	PLOTTED	BY
	GRADES CHECKED	CHECKED
	STRUCTURE	NOTATIONS
	NO.	

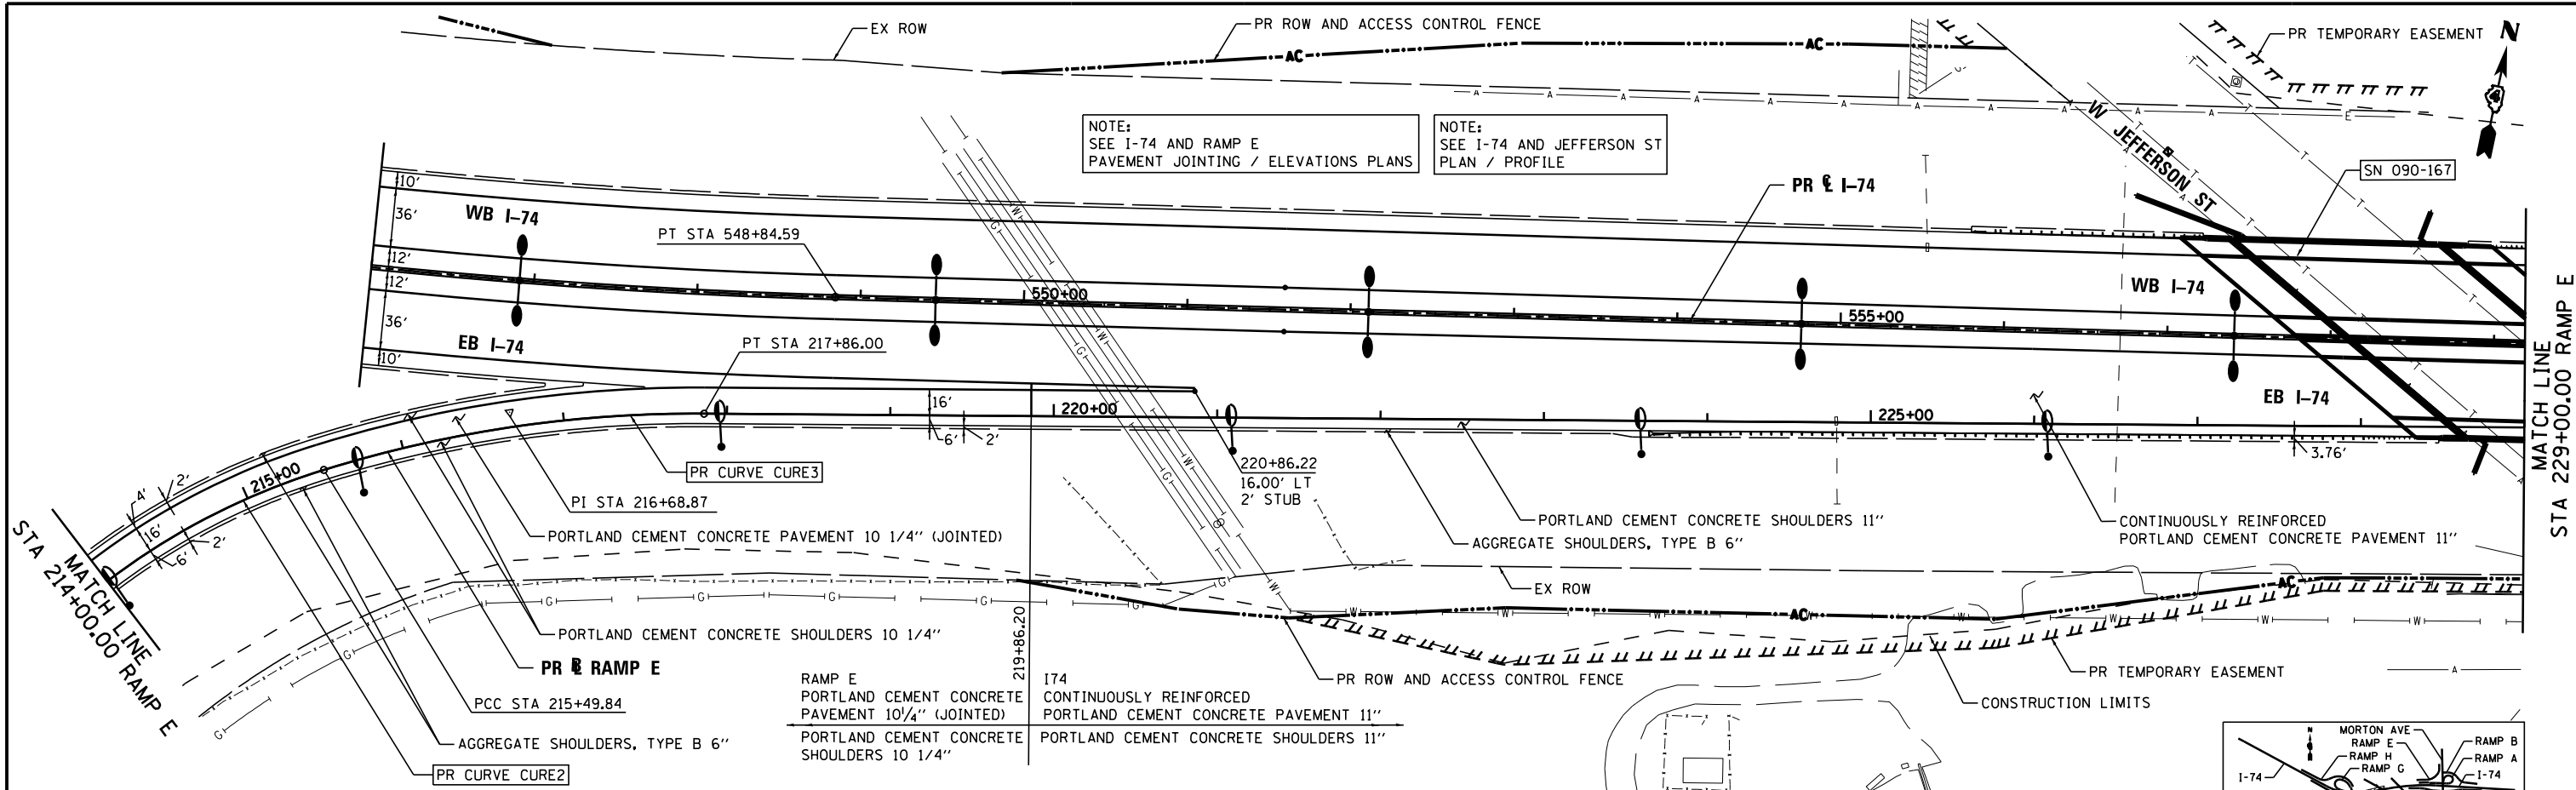

746.20	738.84	748.11	739.02	749.83	739.35	751.03	739.84	752.26	740.48	753.10	741.20	753.78	741.92	754.16	742.72	754.40	743.56	754.61	744.31	754.83	745.05	754.70	745.80	741.17	746.53	727.54	747.14	736.59	747.75	752.72	748.45	754.20	749.25	754.09	749.93	753.80	750.51	753.53	750.99	753.25	751.36	752.96	751.63	752.70	751.79	752.26	751.85	751.90	751.80	751.81	751.65	751.72	751.42	751.51	751.20	751.51	750.97	751.20	750.75	750.98
214+00	215+00	216+00	217+00	218+00	219+00	220+00	221+00	222+00	223+00	224+00	225+00	226+00	227+00	228+00	229+00	

FILE NAME -	DESIGNED -	REVISED -
...D468620-sht-1-155-RampE-plnpr f18.dgn	AJP	
USER NAME = tblank	DRAWN -	REVISED -
	TMB	
PLOT DATE = 7/17/2012	CHECKED -	REVISED -
	JNR	
	DATE -	REVISED -
	JULY 20, 2012	



STATE OF ILLINOIS  
DEPARTMENT OF TRANSPORTATION

PLAN AND PROFILE  
I-155 RAMP E  
SCALE: 1"=50' SHEET NO. 2 OF 13 SHEETS STA. 215+00.00 TO STA. 230+00.00

F.A.I. R.T.E.	SECTION	COUNTY	TOTAL SHEETS	SHEET NO.
90-114R(14HB-4,14,14HVB)BRJ	TAZEWELL	2433	224	
CONTRACT NO. 68620			ILLINOIS FED. AID PROJECT	