

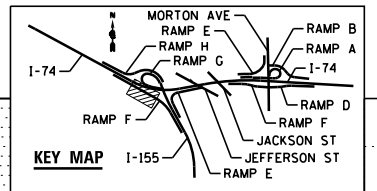


PLAN	SURVEYED	DATE
	PLOTTED	
	NOTE BOOK	
	NO.	

PROFILE	SURVEYED	DATE
	GRADES CHECKED	
	STRUCTURE	
	NOTATIONS	
	CPAD	

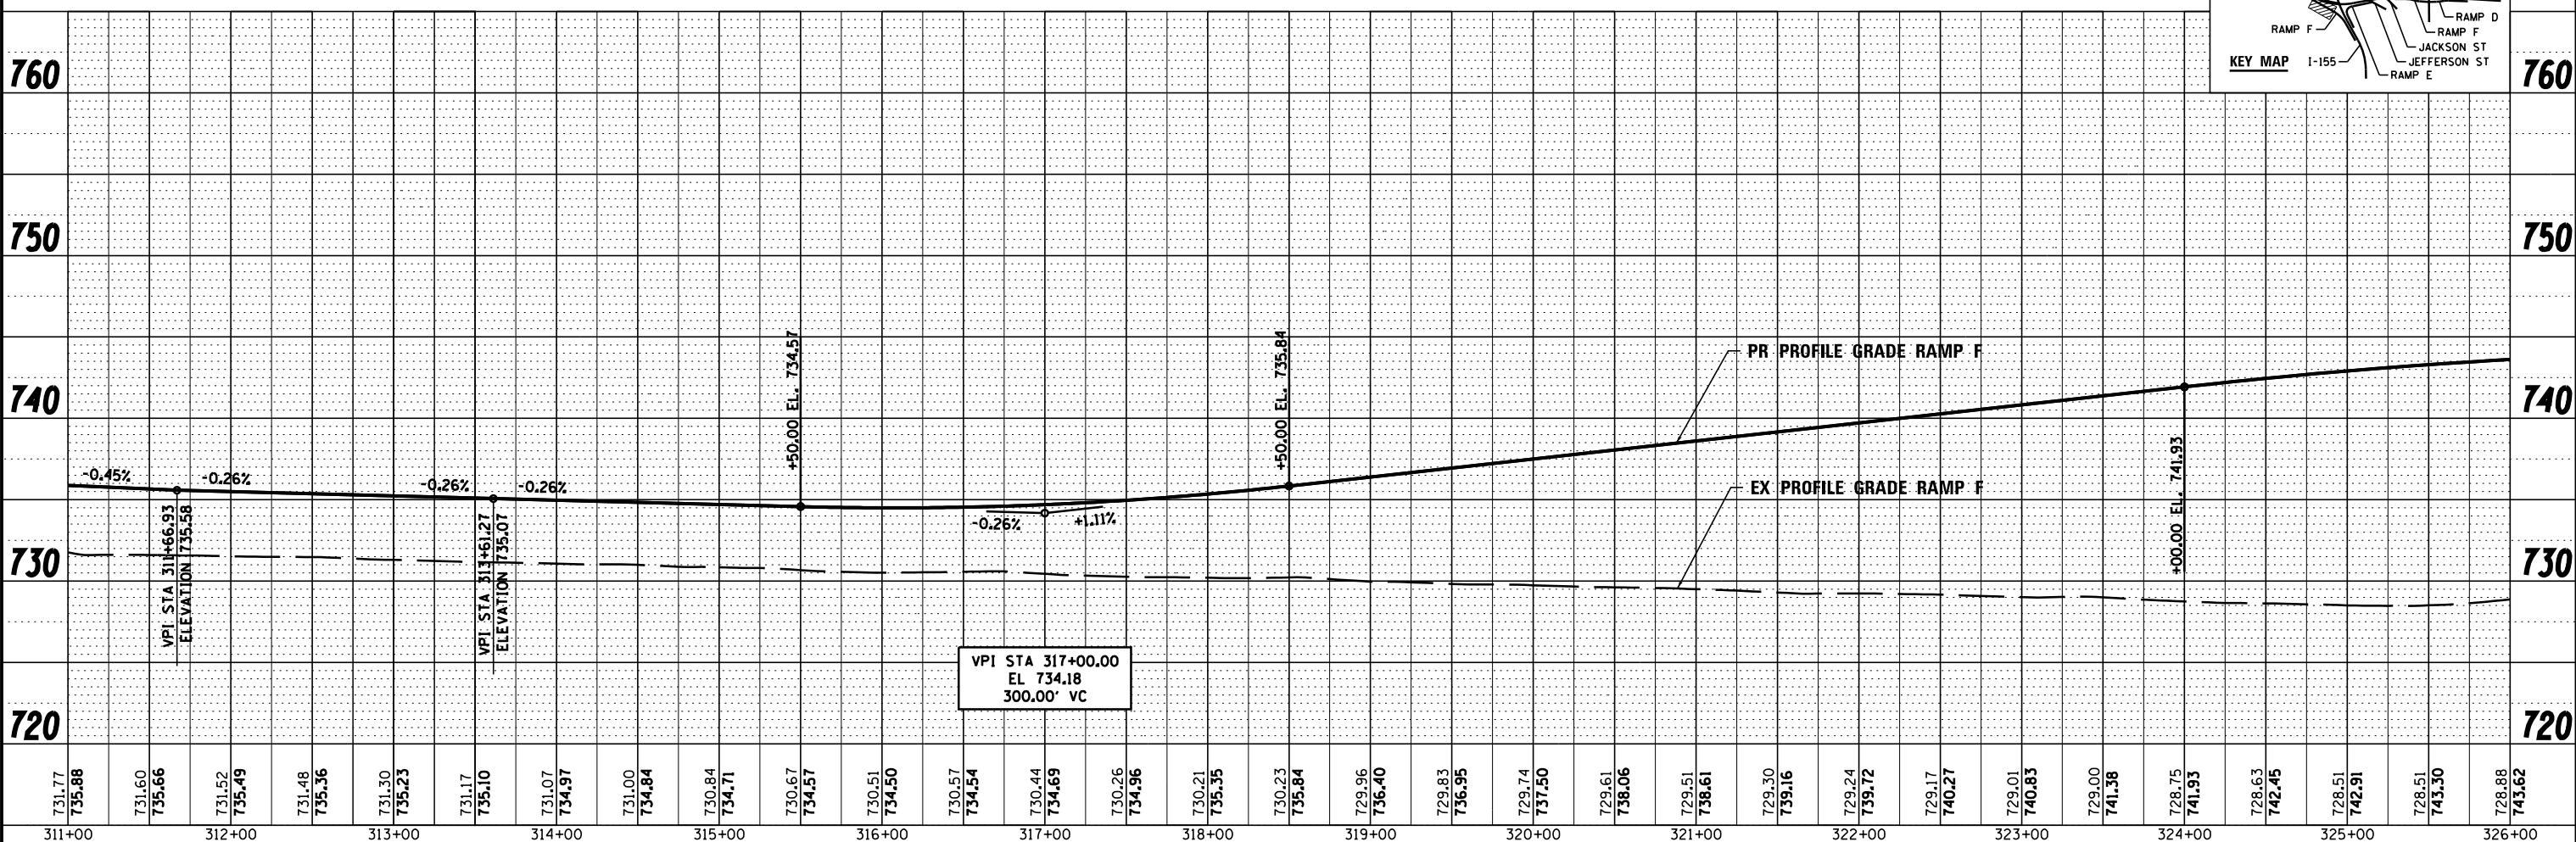

FILE NAME	DESIGNED - AJP	REVISED -
...\\D468620\sh-t-1-155-RampF-plnpr f21.dgn	DRAWN - TMB	REVISED -
USER NAME = tblank	CHECKED - JNR	REVISED -
PLOT DATE = 7/17/2012	DATE - JULY 20, 2012	REVISED -

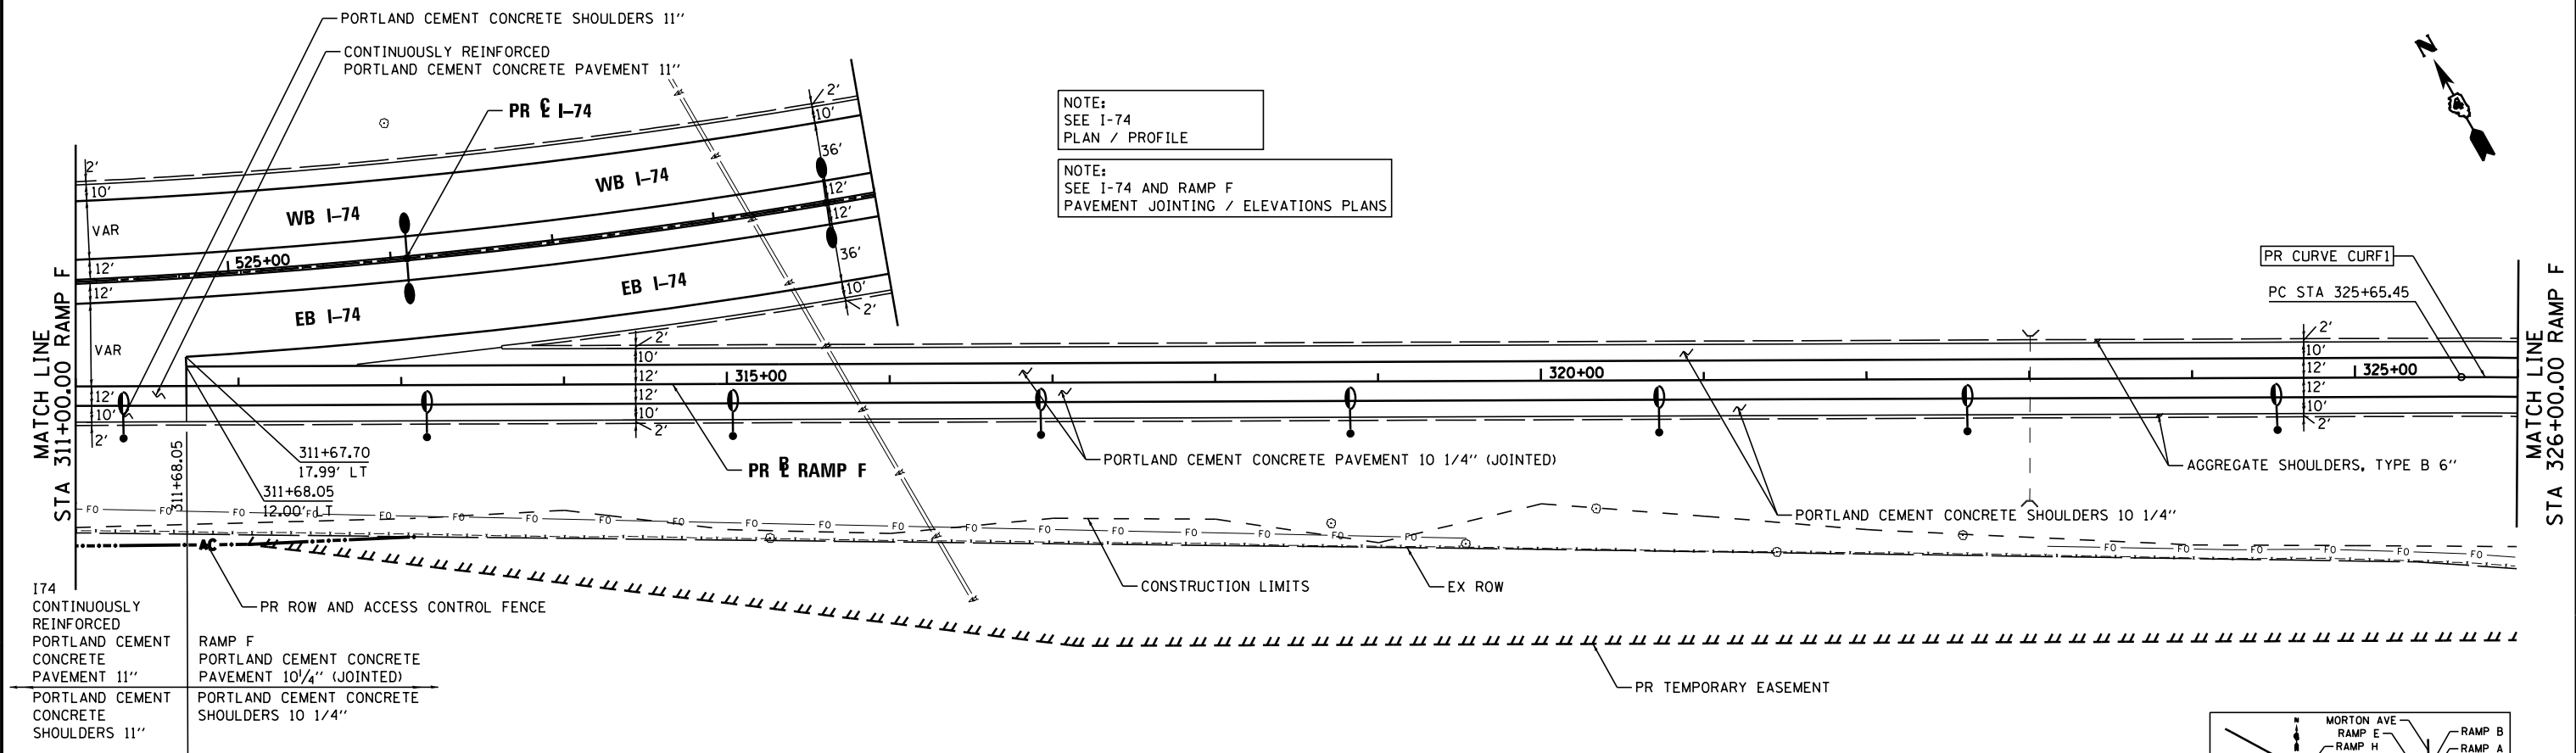

STATE OF ILLINOIS
DEPARTMENT OF TRANSPORTATION

PLAN AND PROFILE
I-155 RAMP F
SCALE: 1"=50'
SHEET NO. 5 OF 13 SHEETS
STA. 311+00.00 TO STA. 326+00.00

F.A.I. RTE.	SECTION	COUNTY	TOTAL SHEETS	SHEET NO.
90-I14R(14HB-4,14,14HVB)BRJ	TAZEWELL	2433	227	
CONTRACT NO. 68620			ILLINOIS FED. AID PROJECT	