




PLAN	SURVEYED	DATE
	PLOTTED	BY
	NOTE BOOK	
	NO.	
	CARD FILE NAME	

PROFILE	SURVEYED	DATE
	PLOTTED	BY
	GRADES CHECKED	
	STRUCTURE	NOTATIS CHFD
	NO.	

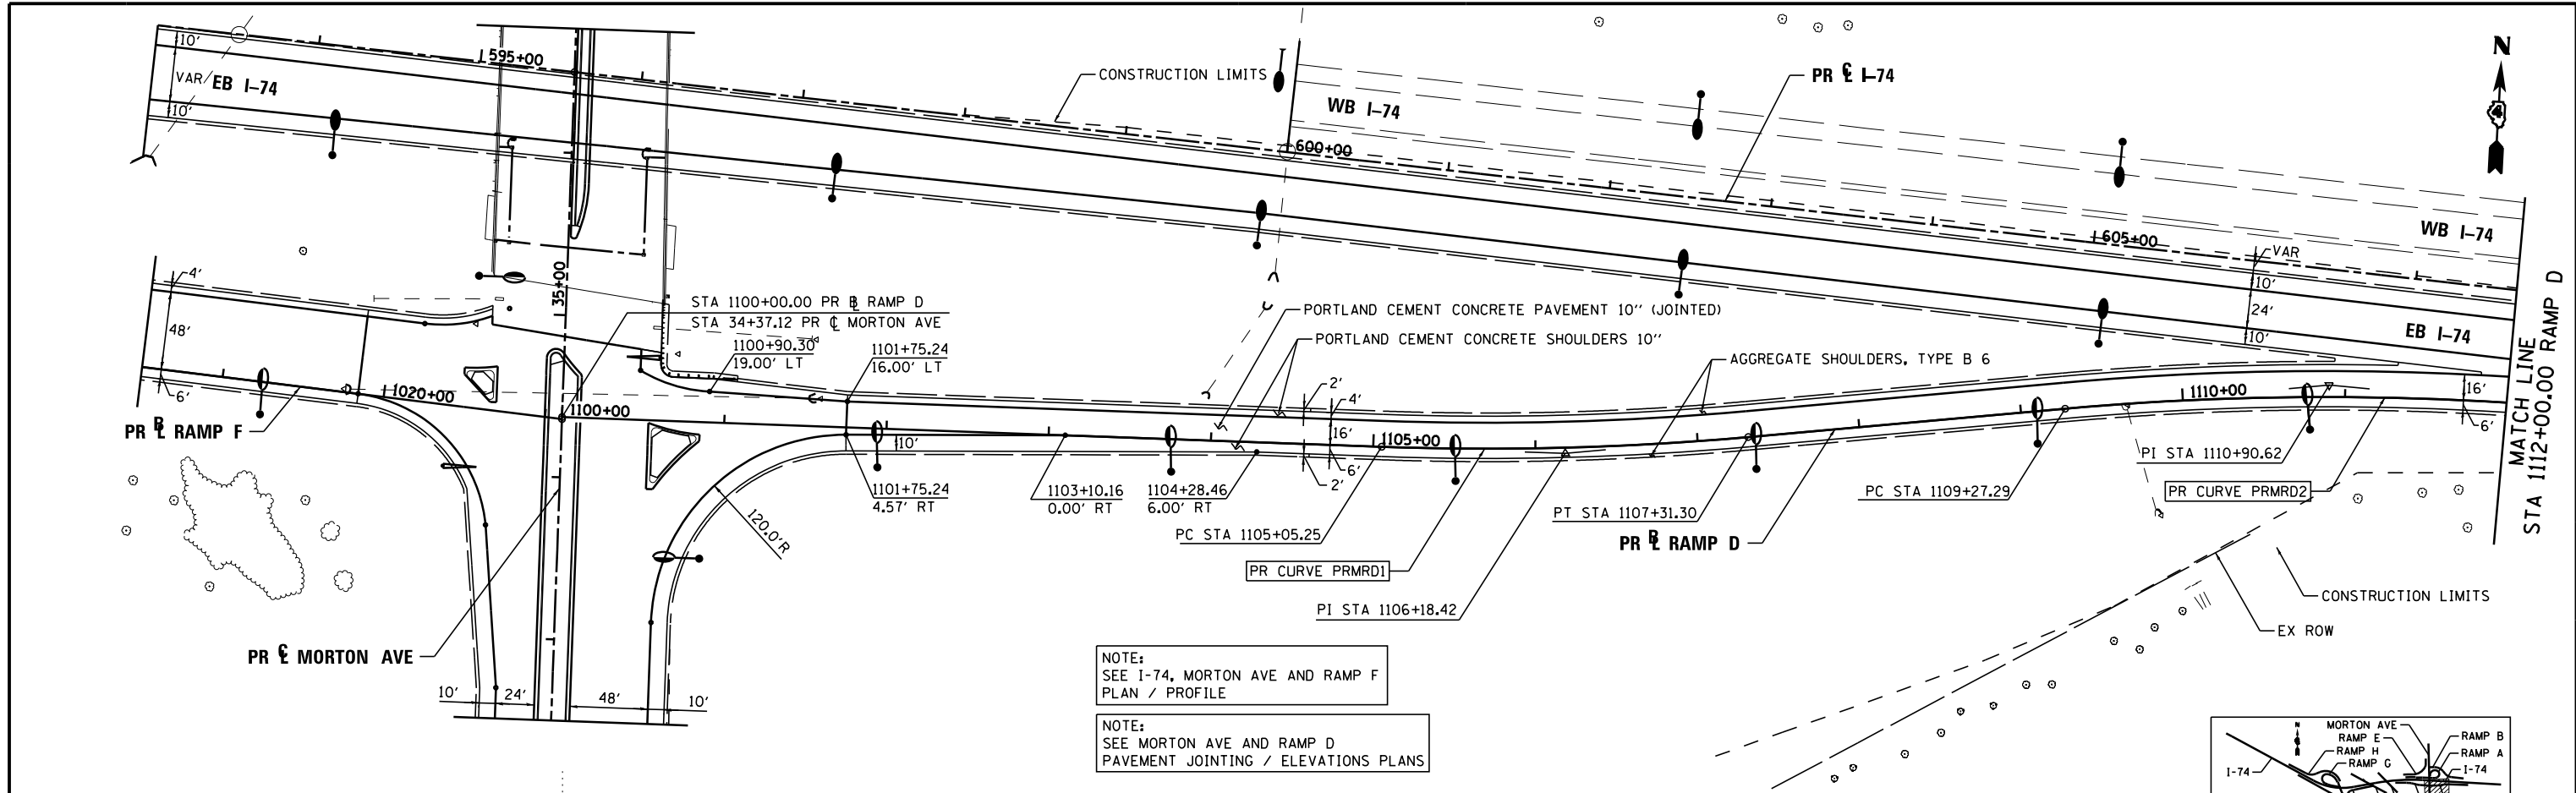

NOTE:
SEE I-74, MORTON AVE AND RAMP F
PLAN / PROFILE

NOTE:
SEE MORTON AVE AND RAMP D
PAVEMENT JOINTING / ELEVATIONS PLANS

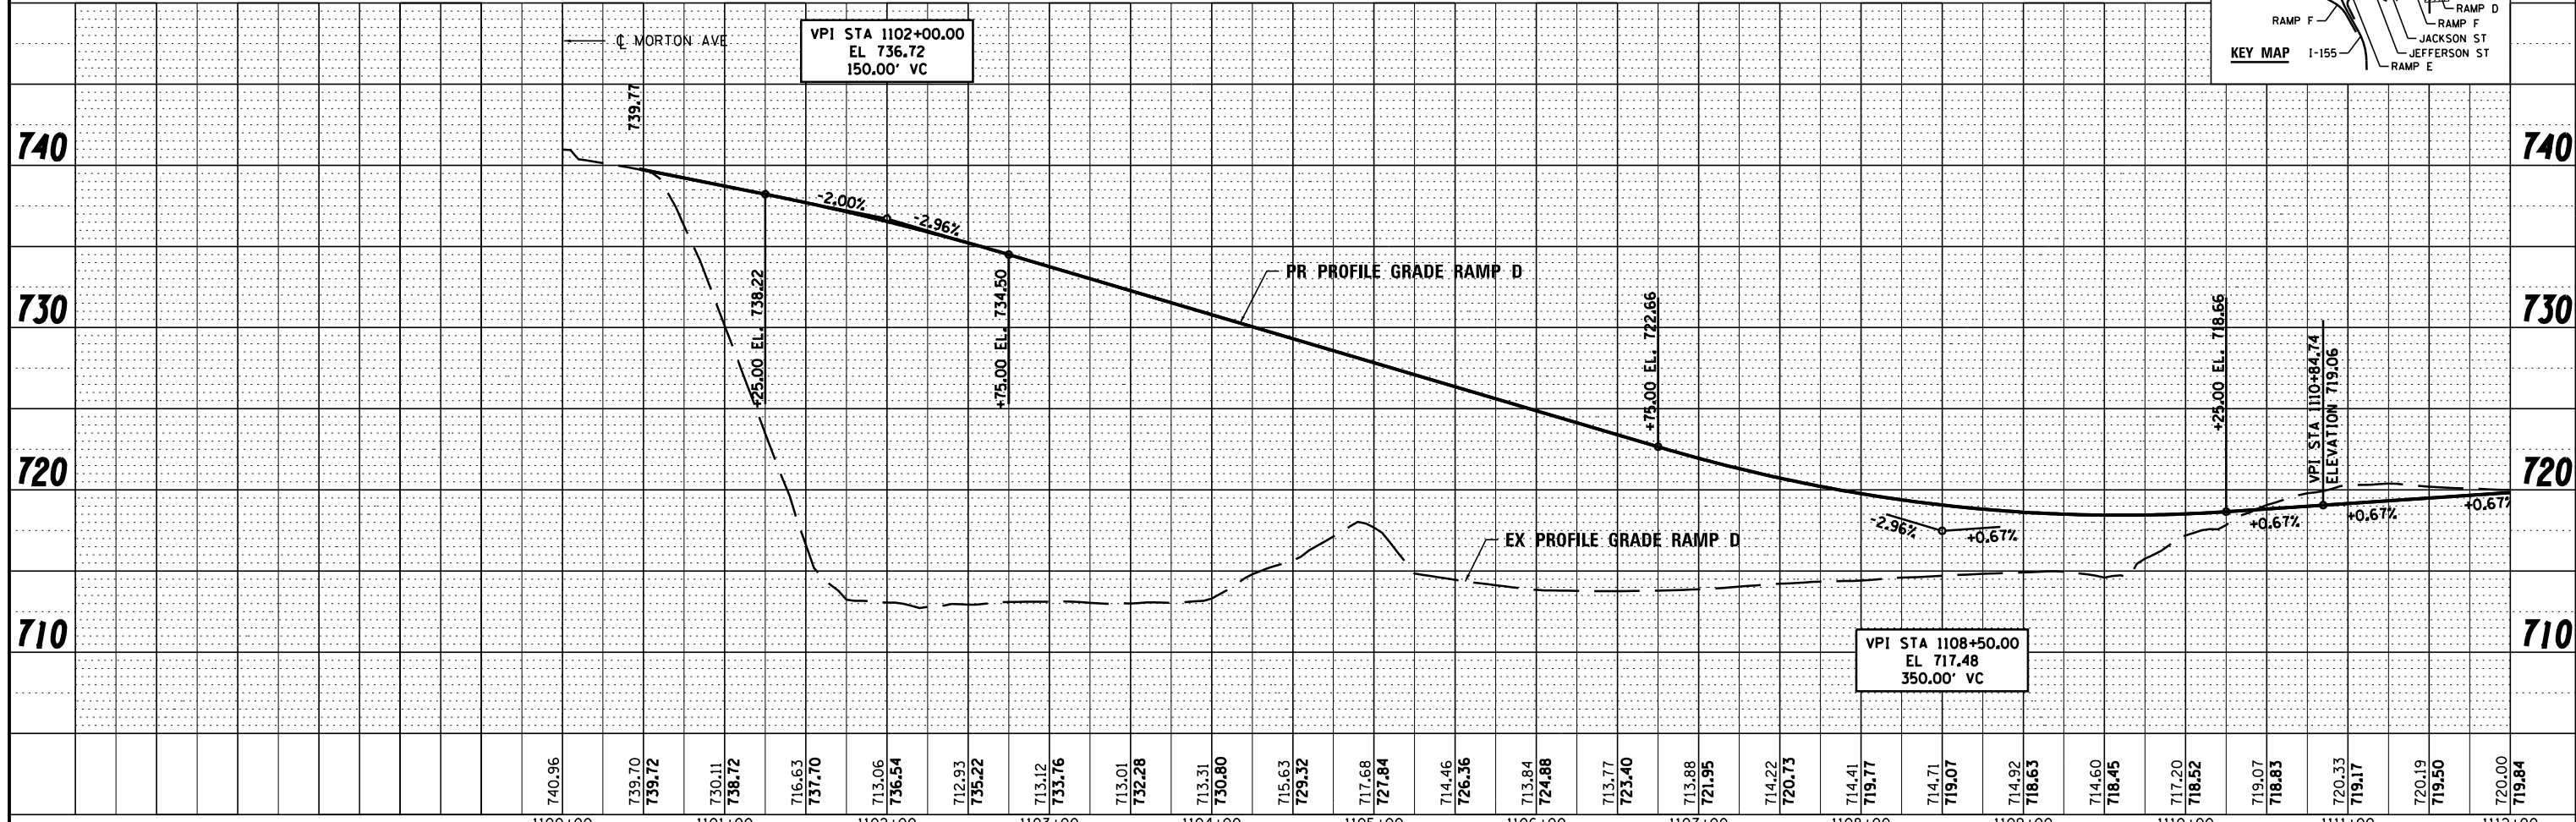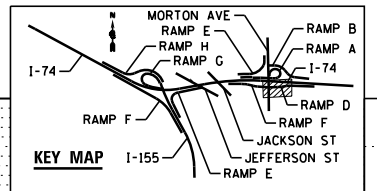

FILE NAME =	DESIGNED - I S	REVISED -		STATE OF ILLINOIS DEPARTMENT OF TRANSPORTATION	PLAN AND PROFILE RAMP D MORTON AVE	F.A.I. R.T.E.	SECTION	COUNTY	TOTAL SHEETS	SHEET NO.
...D468620-sh-rampD-Morton-plnprf36.dgn	DRAWN - TMB	REVISED -				90-114R(14HB-4,14,14HVB)BRJ	TAZEWELL	2433	243	
USER NAME = tblank	CHECKED - JNR	REVISED -				CONTRACT NO. 68620				
PLOT DATE = 7/17/2012	DATE - JULY 20, 2012	REVISED -				ILLINOIS FED. AID PROJECT				