




PLAN	SURVEYED	DATE
	PLOTTED	BY
	ALIGNED	CHECKED
	FILED	NO.
	NO.	NO.
	NO.	NO.

PROFILE	SURVEYED	DATE
	PLOTTED	BY
	GRADES	CHECKED
	STRUCTURE	NOTATIONS
	NO.	NO.
	NO.	NO.

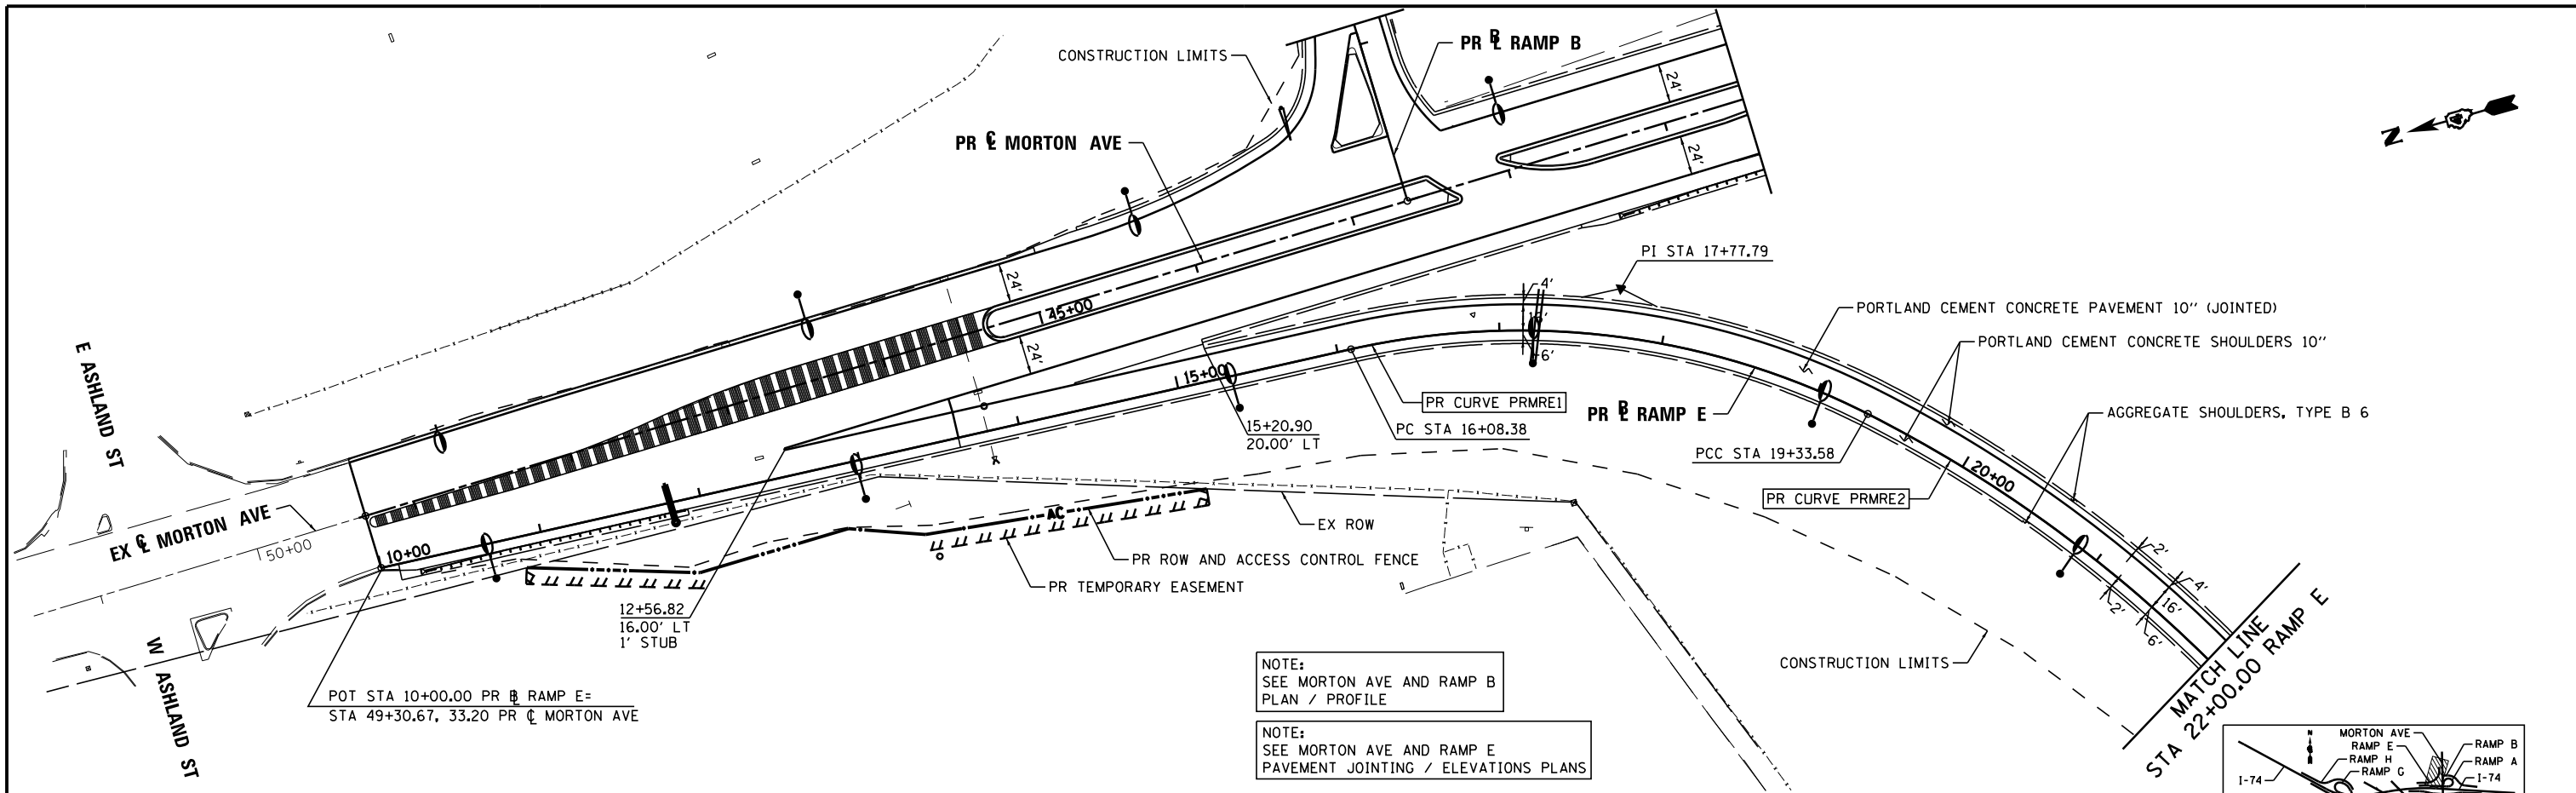

NOTE:
SEE MORTON AVE AND RAMP B
PLAN / PROFILE

NOTE:
SEE MORTON AVE AND RAMP E
PAVEMENT JOINTING / ELEVATIONS PLANS

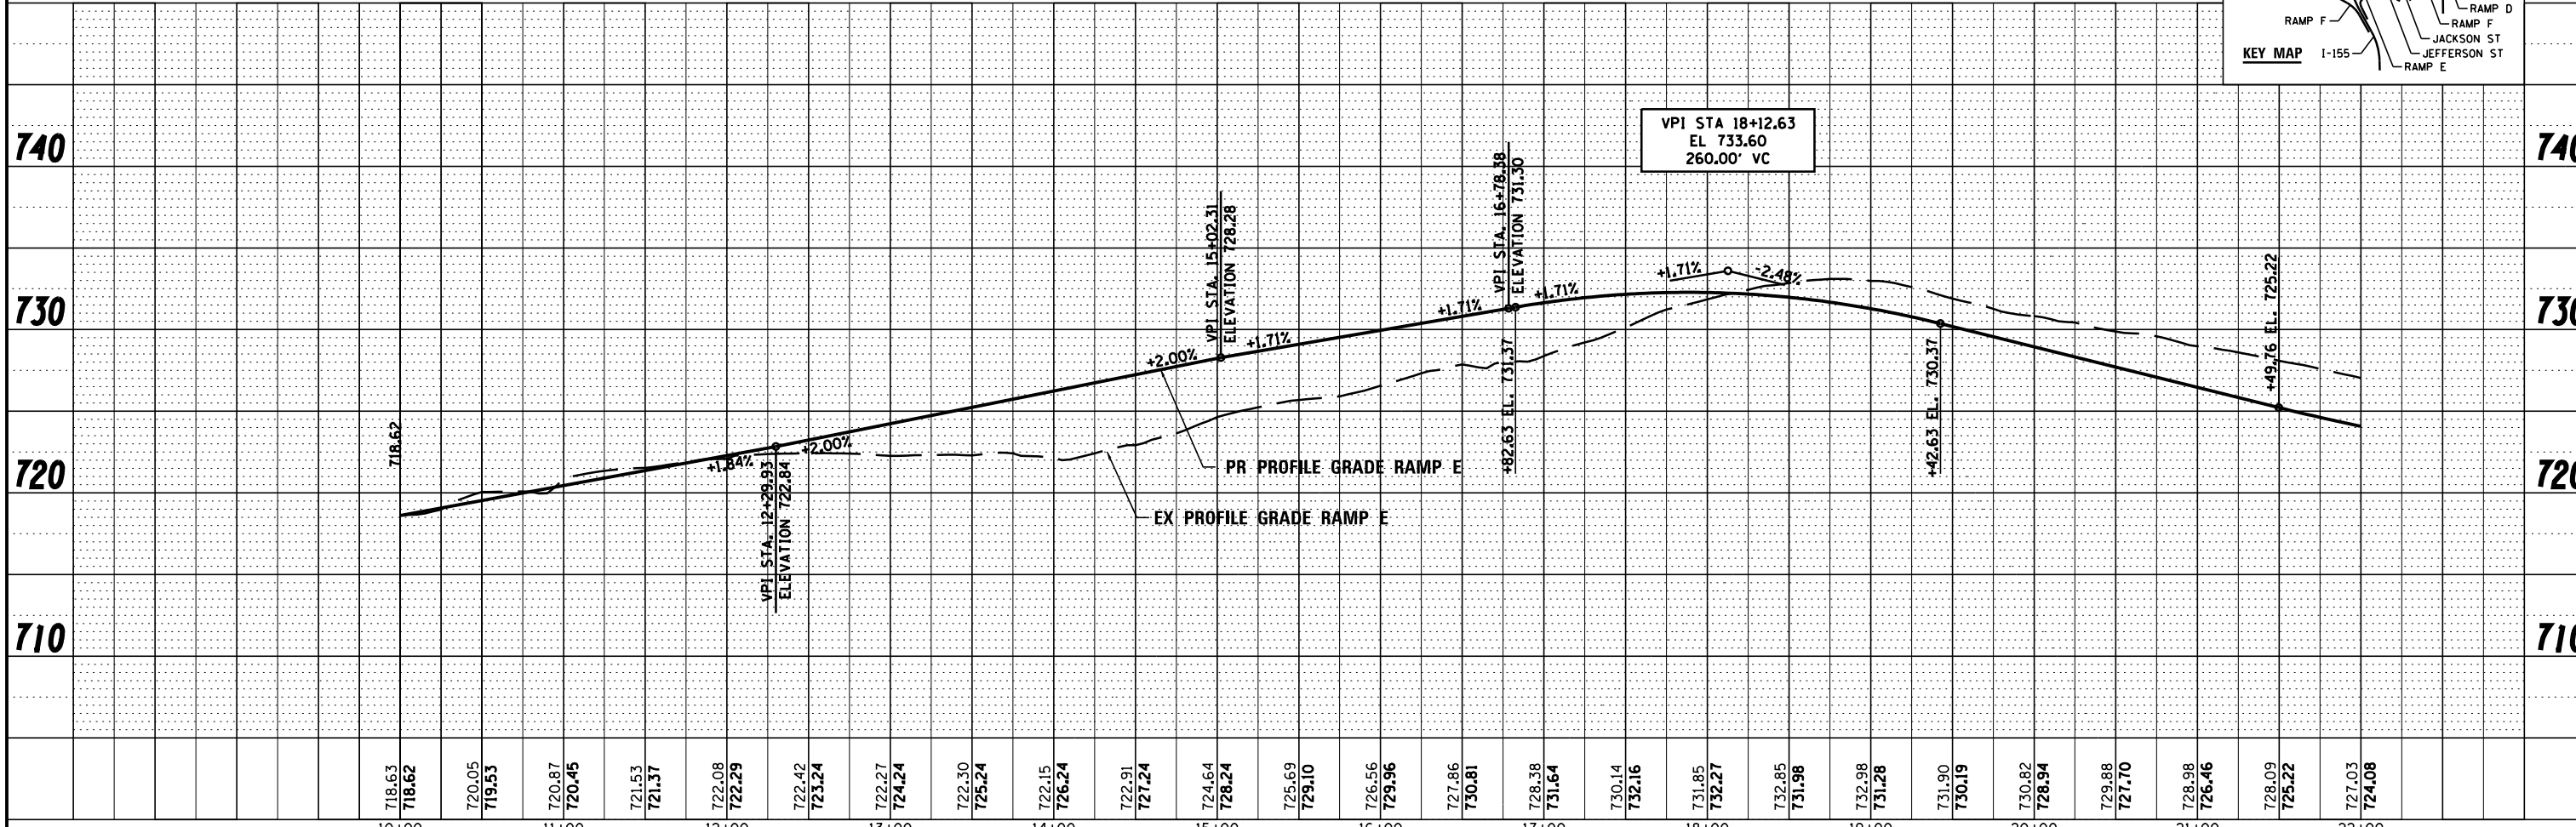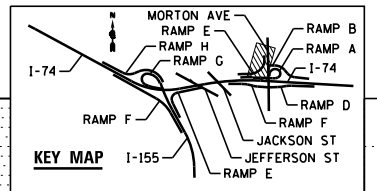

FILE NAME =	DESIGNED - I S	REVISED -
...D468620-sht-rampE-Morton-plnprf38.dgn	DRAWN - TMB	REVISED -
USER NAME = tblank	CHECKED - JNR	REVISED -
PLOT DATE = 7/17/2012	DATE - JULY 20, 2012	REVISED -



STATE OF ILLINOIS
DEPARTMENT OF TRANSPORTATION

PLAN AND PROFILE
RAMP E MORTON AVE

SCALE: 1"=50' SHEET NO. 4 OF 7 SHEETS STA. TO STA.

F.A.I. RTE.	SECTION	COUNTY	TOTAL SHEETS	SHEET NO.
90-114R(14HB-4,14,14HB)BRJ	TAZEWELL	2433	245	
CONTRACT NO. 68620			ILLINOIS FED. AID PROJECT	