


INTENDED SEQUENCE


CONTRACT NUMBER: 91463

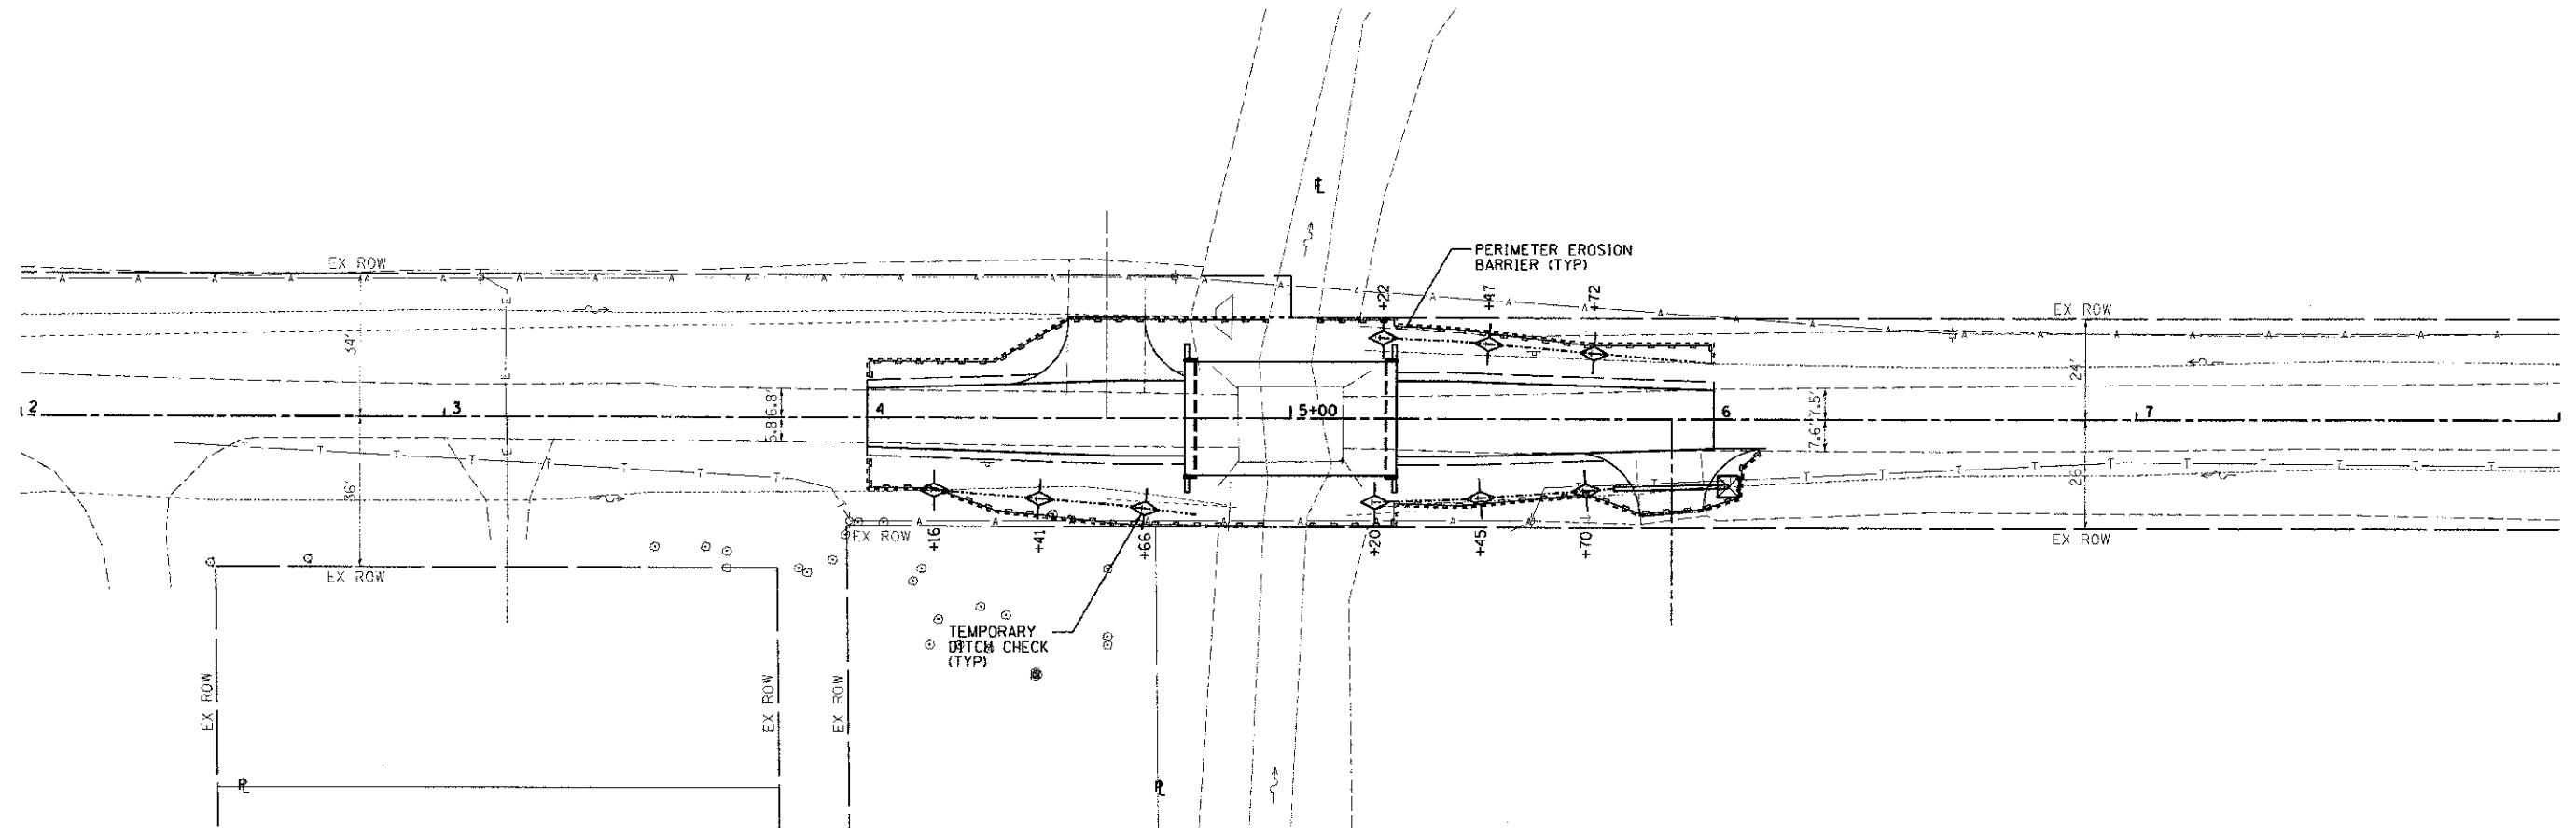

1. PLACEMENT OF PERIMETER EROSION CONTROL BARRIER PRIOR TO THE COMMENCEMENT OF ANY WORK ON THE PROJECT. SEE STANDARD 280001.
2. REMOVAL OF EXISTING STRUCTURE
3. CONSTRUCTION OF PROPOSED STRUCTURE
4. CONSTRUCTION OF PROPOSED ROADWAY AND SHOULDERS
5. CONSTRUCTION OF PROPOSED DITCHES AND ENTRANCES
6. PLACEMENT OF TEMPORARY DITCH CHECKS
7. SEEDING



NOTE:
DITCH CHECKS ARE SHOWN TO ACCOMMODATE AN ASSUMED HEIGHT OF 1.5'. DITCH CHECKS SHALL NOT BE SPACED ANY GREATER THAN THE HEIGHT OF DITCH CHECK DIVIDED BY THE DITCH SLOPE.

 

PRINTED DATE: 05/17/2012
 PLOT DATE: 05/17/2012
 PLOT TIME: 10:00:00 AM
 PLOT USER: adg
 PLOT DEVICE: HP DesignJet 5000 Series
 PLOT SCALE: 1/2"=20'
 PLOT SHEET: 05 OF 15

ESI CONSULTANTS, LTD.
 723 WINDSOR ROAD
 CHARLESTON, IL 61922
 (217) 348-4900
 WWW.ESICONSULTANTS.LTD.COM
 ILLINOIS DEPARTMENT OF PROFESSIONAL REGULATION REGISTRATION #154-003666

VERMILION COUNTY
 2732 Batetown Road
 Oakwood, IL 61858
 (217) 431-6682 Ext. 101

NO.	DATE	DESCRIPTION OF REVISIONS	NO.	DATE	DESCRIPTION OF REVISIONS

ESI PROJECT NO: 11-405
 ENGR: ADG
 FILE: 05_TR 92.EroCtrl
 DRAWN BY: ADG
 DATE: 05-17-2012
 QCQA:

TR 92 OVER JORDAN CREEK
05-09118-00-BR
 JAMAICA TOWNSHIP - VERMILION COUNTY

EROSION CONTROL
 SHEET 1 OF 1

SHEET NUMBER
05
 OF 15