



F.A.I. RTE.	SECTION	COUNTY	TOTAL SHEETS	SHEET NO.
90/94	*	COOK	247	128
STA. 3423+00		TO STA. 3434+00		
FED. ROAD DIST. NO. 1		ILLINOIS	FED. AID PROJECT	
60A63		* (1919.15, 2021-922 PT1 & PT2) R-2		

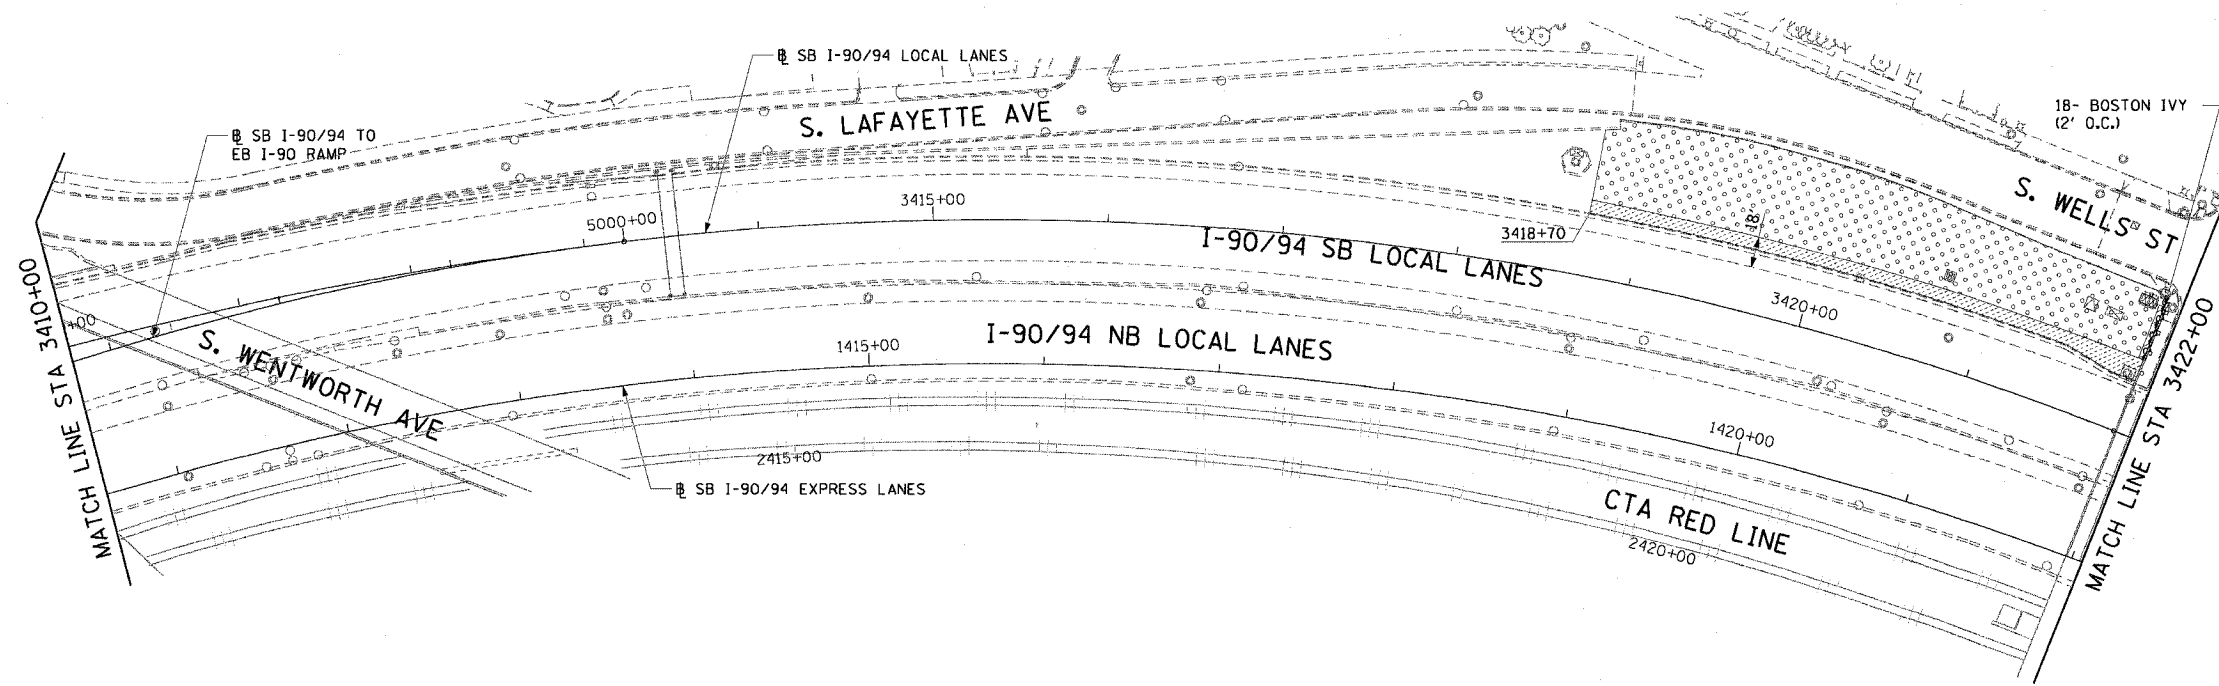

- LEGEND:
- TOPSOIL FURNISH AND PLACE, 4" SEEDING, CLASS 2A EROSION CONTROL BLANKET
  - TOPSOIL FURNISH AND PLACE, 12" COMPOST FURNISH AND PLACE, 6" SEEDING, CLASS 2A EROSION CONTROL BLANKET
  - TOPSOIL FURNISH AND PLACE, 12" COMPOST FURNISH AND PLACE, 6" SEEDING, CLASS 4 (MODIFIED) SEEDING, CLASS 5A (MODIFIED) EROSION CONTROL BLANKET
  - TOPSOIL FURNISH AND PLACE, 12" COMPOST FURNISH AND PLACE, 6" SEEDING, CLASS 4A (MODIFIED) SEEDING, CLASS 5 (MODIFIED) EROSION CONTROL BLANKET
  - PERENNIAL PLANTS, IVY OR SHRUBS TOPSOIL FURNISH AND PLACE, 12" COMPOST FURNISH AND PLACE, 6" EROSION CONTROL BLANKET
  - VINE

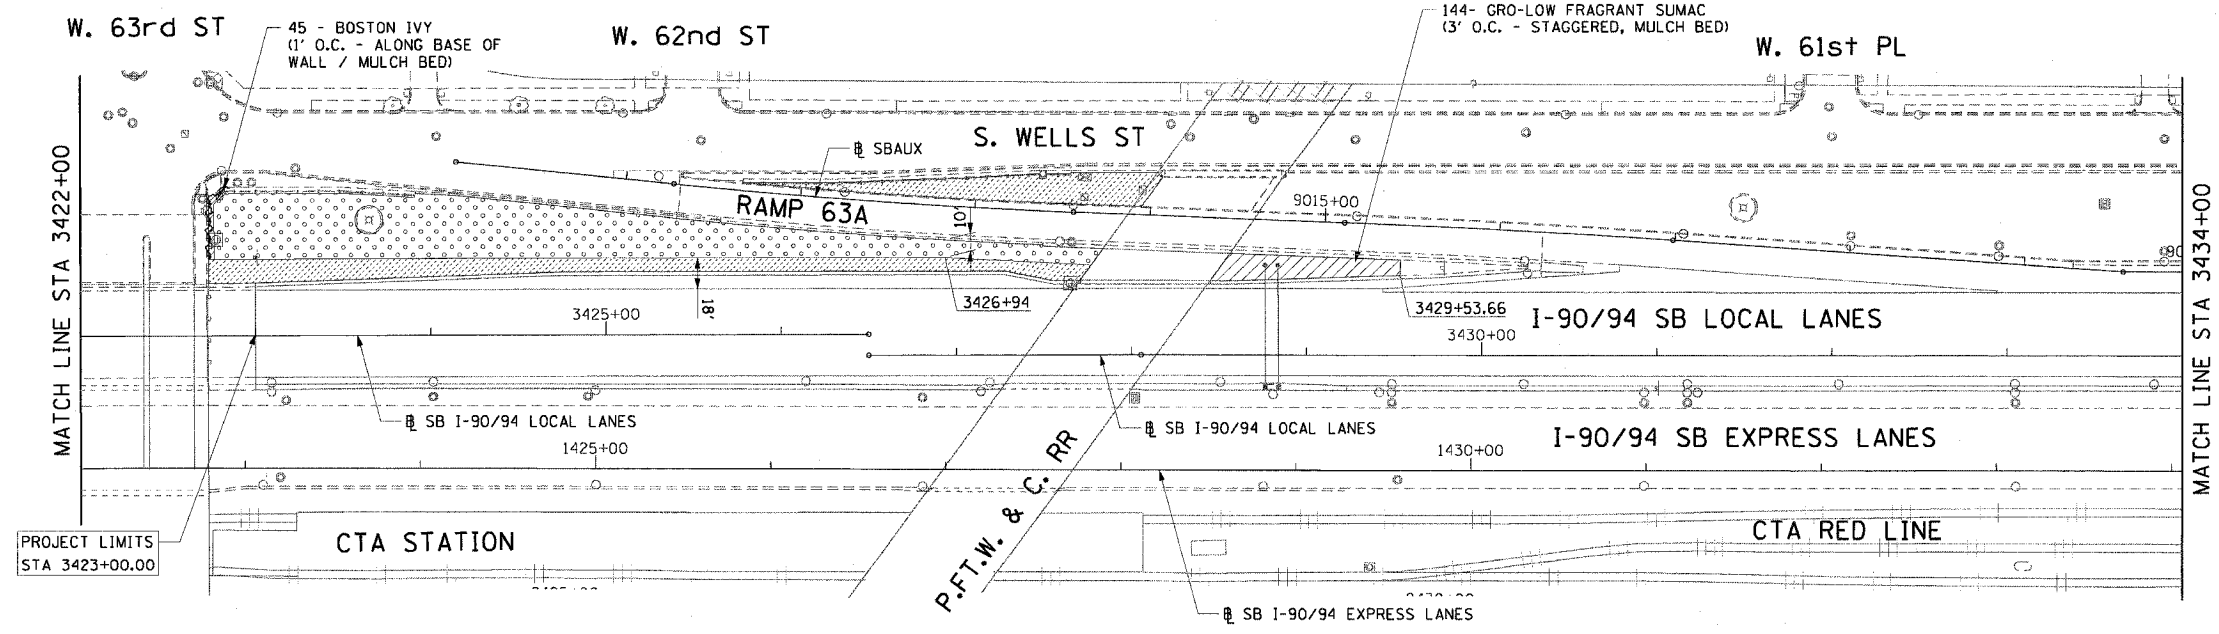

- NOTES:
1. THE DIMENSIONS SHOWN ON THE PLANS SHALL BE USED AS A GUIDE TO LAY OUT THE SPECIFIED RESTORATION AREAS.

CTE | AECOM

REVISIONS	
NAME	DATE

LA-01

ILLINOIS DEPARTMENT OF TRANSPORTATION  
F.A.I. 90/94 (DAN RYAN EXPRESSWAY)  
63RD STREET TO GARFIELD BLVD (SB LOCAL LANES)

LANDSCAPING PLANS  
AND DETAILS

SCALE: 1"=50'  
DATE: June 9, 2006

DRAWN BY: PHP  
CHECKED BY: RMG

F:\940468\CH118\CH118 Cntrs. 18 & 19\SP\CH118\LANDSCAPING\LA01\0012.dwg 10/29/06 10:29:58 AM