
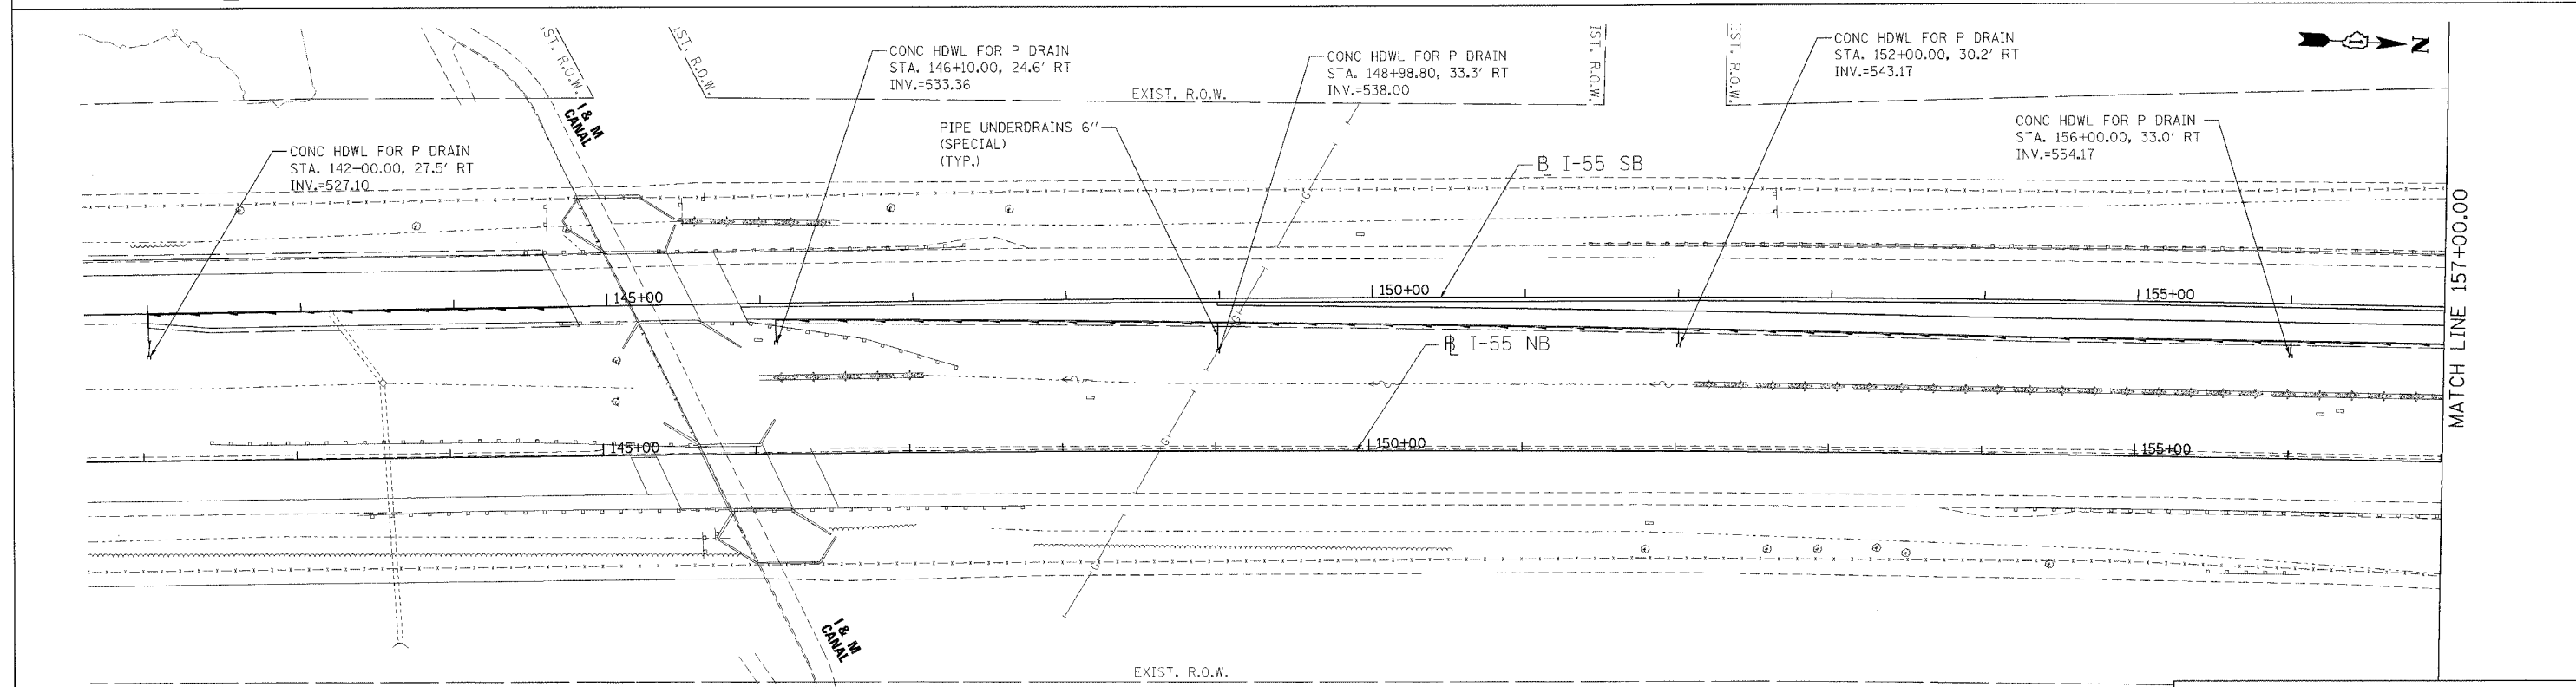


F.A.I. RTE.	SECTION	COUNTY	TOTAL SHEETS	SHEET NO.
55	2006-031 BY WILL	ILLINOIS	137	49
STA. TO STA.		FED. ROAD DIST. NO. ILLINOIS FED. AID PROJECT		

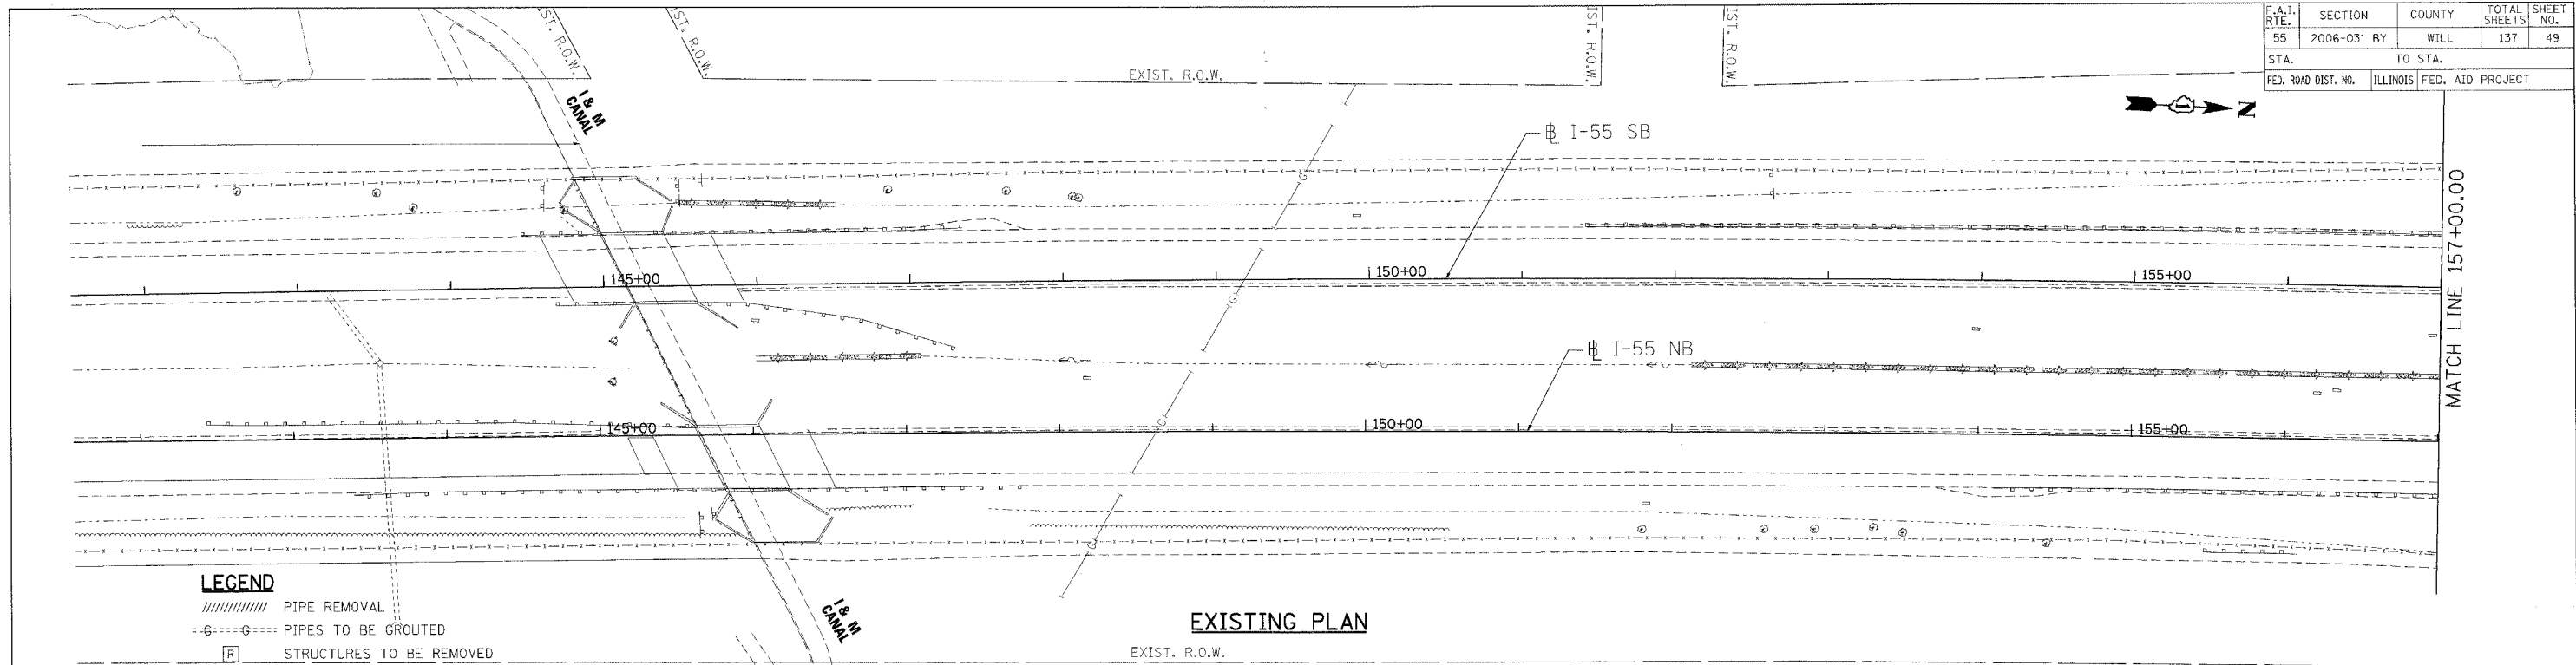

- LEGEND**
- 1001 STRUCTURE NUMBER
 - GR GRATING FOR STRUCTURE
 - 1001 PIPE NUMBER
 - STORM SEWER
 - CATCH BASIN
 - MANHOLE
 - FLARED END SECTION
 - HEADWALL
 - PIPE UNDERDRAINS
 - HEADWALL FOR PIPE UNDERDRAIN

NOTES

1. FOR STRUCTURE AND PIPE INFORMATION, SEE DRAINAGE SCHEDULES, SHEETS 53, 54.

REVISIONS	
NAME	DATE

ILLINOIS DEPARTMENT OF TRANSPORTATION
FAI ROUTE 55 (OVER CSX RR AND SUNNYLAND DRAIN)
BRIDGE WIDENING

DRAINAGE AND UTILITY PLAN
FAI 55
STA. 142+00.00 TO STA. 157+00.00

SCALE: 1"=50'
DATE: 07/21/06

DRAWN BY: MRK
CHECKED BY: TKL

TENG
TENG & ASSOCIATES, INC.
ENGINEERS/ARCHITECTS/PLANNERS
CHICAGO, ILLINOIS

PLOT DATE = #DATE#
 FILE NAME = #FILE#
 PLOT SCALE = #SCALE#
 USER NAME = #USER#
 \\ALP14801.DGN, \\VRP14802.DGN, \\VRP14803.DGN, \\VRP14804.DGN,