
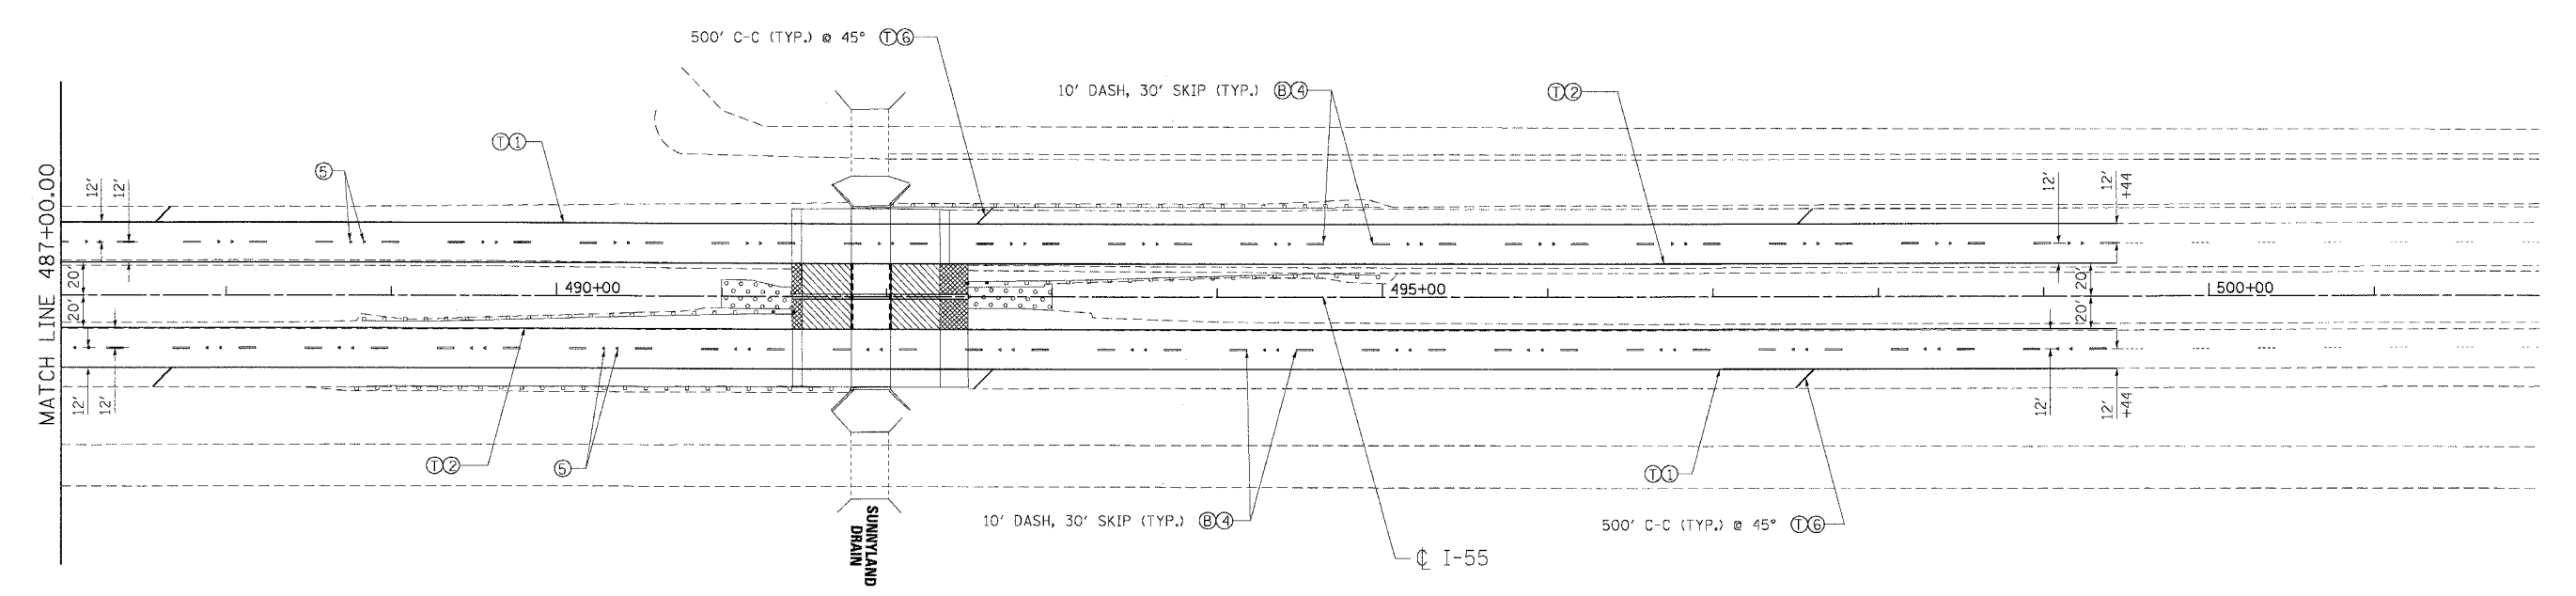


CONTRACT NO. 60B85				
F.A.I. RTE.	SECTION	COUNTY	TOTAL SHEETS	SHEET NO.
55	2006-031 BY	WILL	137	63
STA.		TO STA.		
FED. ROAD DIST. NO.	ILLINOIS	FED. AID PROJECT		

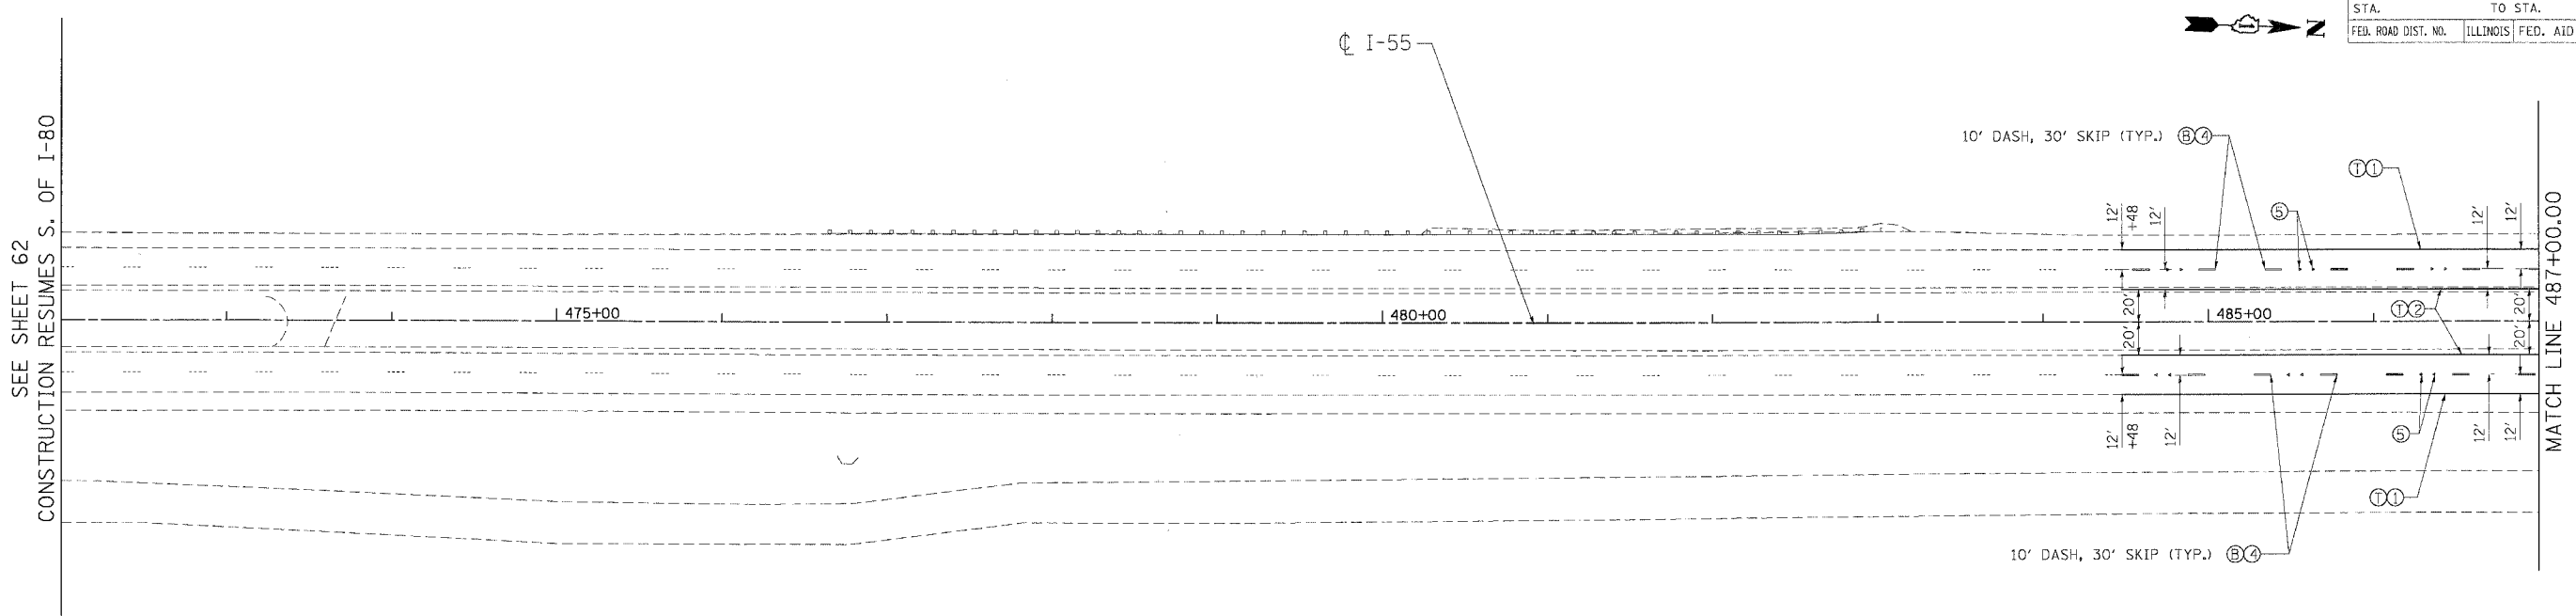

PAVEMENT MARKING LEGEND

- | | | |
|---|---|-----------------------------|
| ① PAVEMENT MARKING LINE 4" (WHITE) | ⑥ PAVEMENT MARKING LINE 12" (WHITE) | ① THERMOPLASTIC (EXTRUDED) |
| ② PAVEMENT MARKING LINE 4" (YELLOW) | ⑦ PAVEMENT MARKING LINE 12" (YELLOW) | ② POLYUREA |
| ③ PAVEMENT MARKING LINE 8" (WHITE) | ⑧ REPLACEMENT REFLECTOR (SINGLE, ONE-WAY, CRYSTAL MARKERS @ 40' C-C) SEE GENERAL NOTES, SHEET 2 | ③ PREFORMED PLASTIC, TYPE B |
| ④ PAVEMENT MARKING LINE 5" (WHITE) | | |
| ⑤ REPLACEMENT REFLECTOR (DOUBLE, ONE-WAY, CRYSTAL MARKERS @ 80' C-C) SEE GENERAL NOTES, SHEET 2 | | |

LANDSCAPING LEGEND

- | | |
|--|--|
| | SEEDING CLASS 2A WITH TOPSOIL FURNISH AND PLACE, 6" AND EROSION CONTROL BLANKET |
| | SEEDING CLASS 4 WITH COMPOST FURNISH AND PLACE, 4" AND EROSION CONTROL BLANKET |
| | SEEDING, CLASS 4B (MODIFIED) WITH COMPOST FURNISH AND PLACE, 4" AND MULCH METHOD 2 |

REVISIONS	
NAME	DATE

ILLINOIS DEPARTMENT OF TRANSPORTATION
 FAI ROUTE 55 (OVER CSX RR AND SUNNYLAND DRAIN)
 BRIDGE WIDENING

**PAVEMENT MARKING, GRADING
 AND LANDSCAPING**
 STA. 472+00.00 TO STA. 502+00.00

SCALE: 1"=50' DRAWN BY: MW
 DATE: 07/07/06 CHECKED BY: DDH

TENG ENGINEERS/ARCHITECTS/PLANNERS
 CHICAGO, ILLINOIS

MORCOM, N.V., INC.
 CONSULTING ENGINEERS
 CHICAGO, ILLINOIS

FILED DATE = 07/07/06
 PLOT SCALE = 1"=50'
 USER NAME = MUSER