



F.A.I. RTE.	SECTION	COUNTY	TOTAL SHEETS	SHEET NO.
55	2006-032 BY	WILL	505	172
STA.	TO STA.			
FED. ROAD DIST. NO.	ILLINOIS	FED. AID PROJECT		

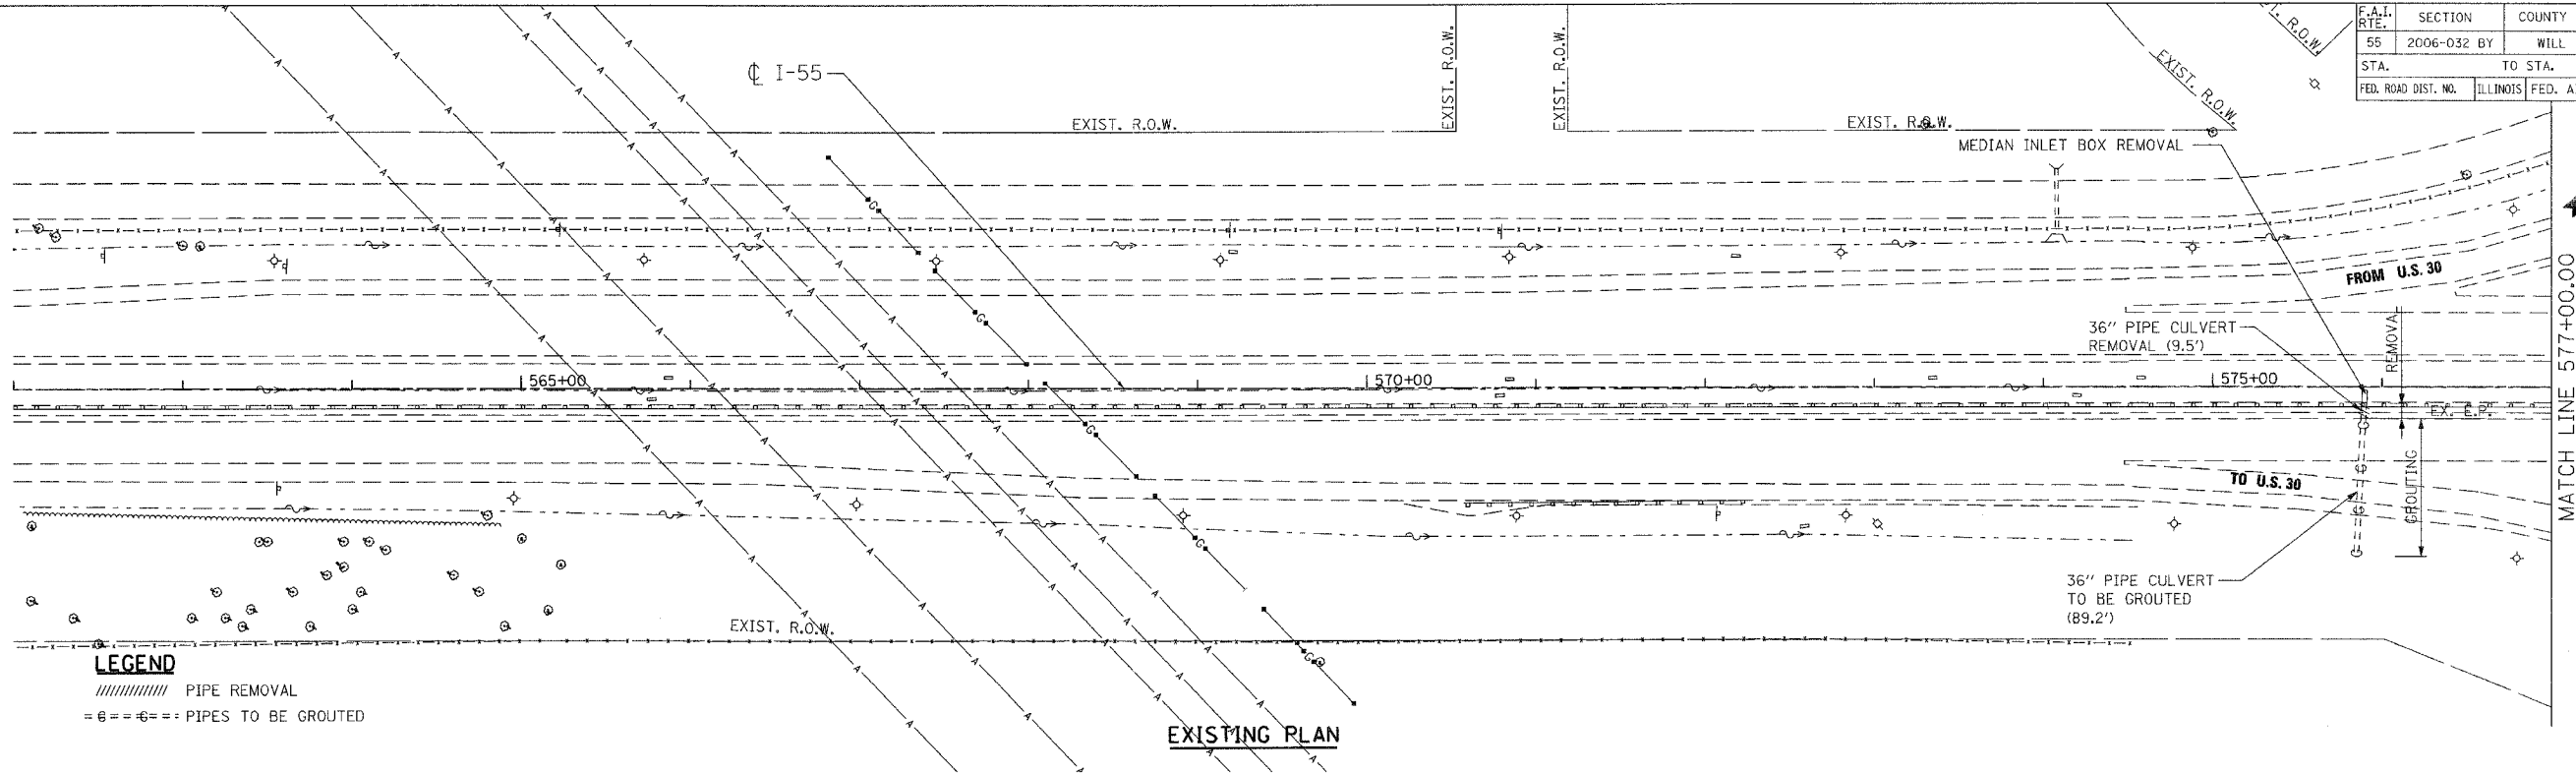

LEGEND
 // // // // // PIPE REMOVAL
 = @ = @ = @ = @ = PIPES TO BE GROUTED

EXISTING PLAN

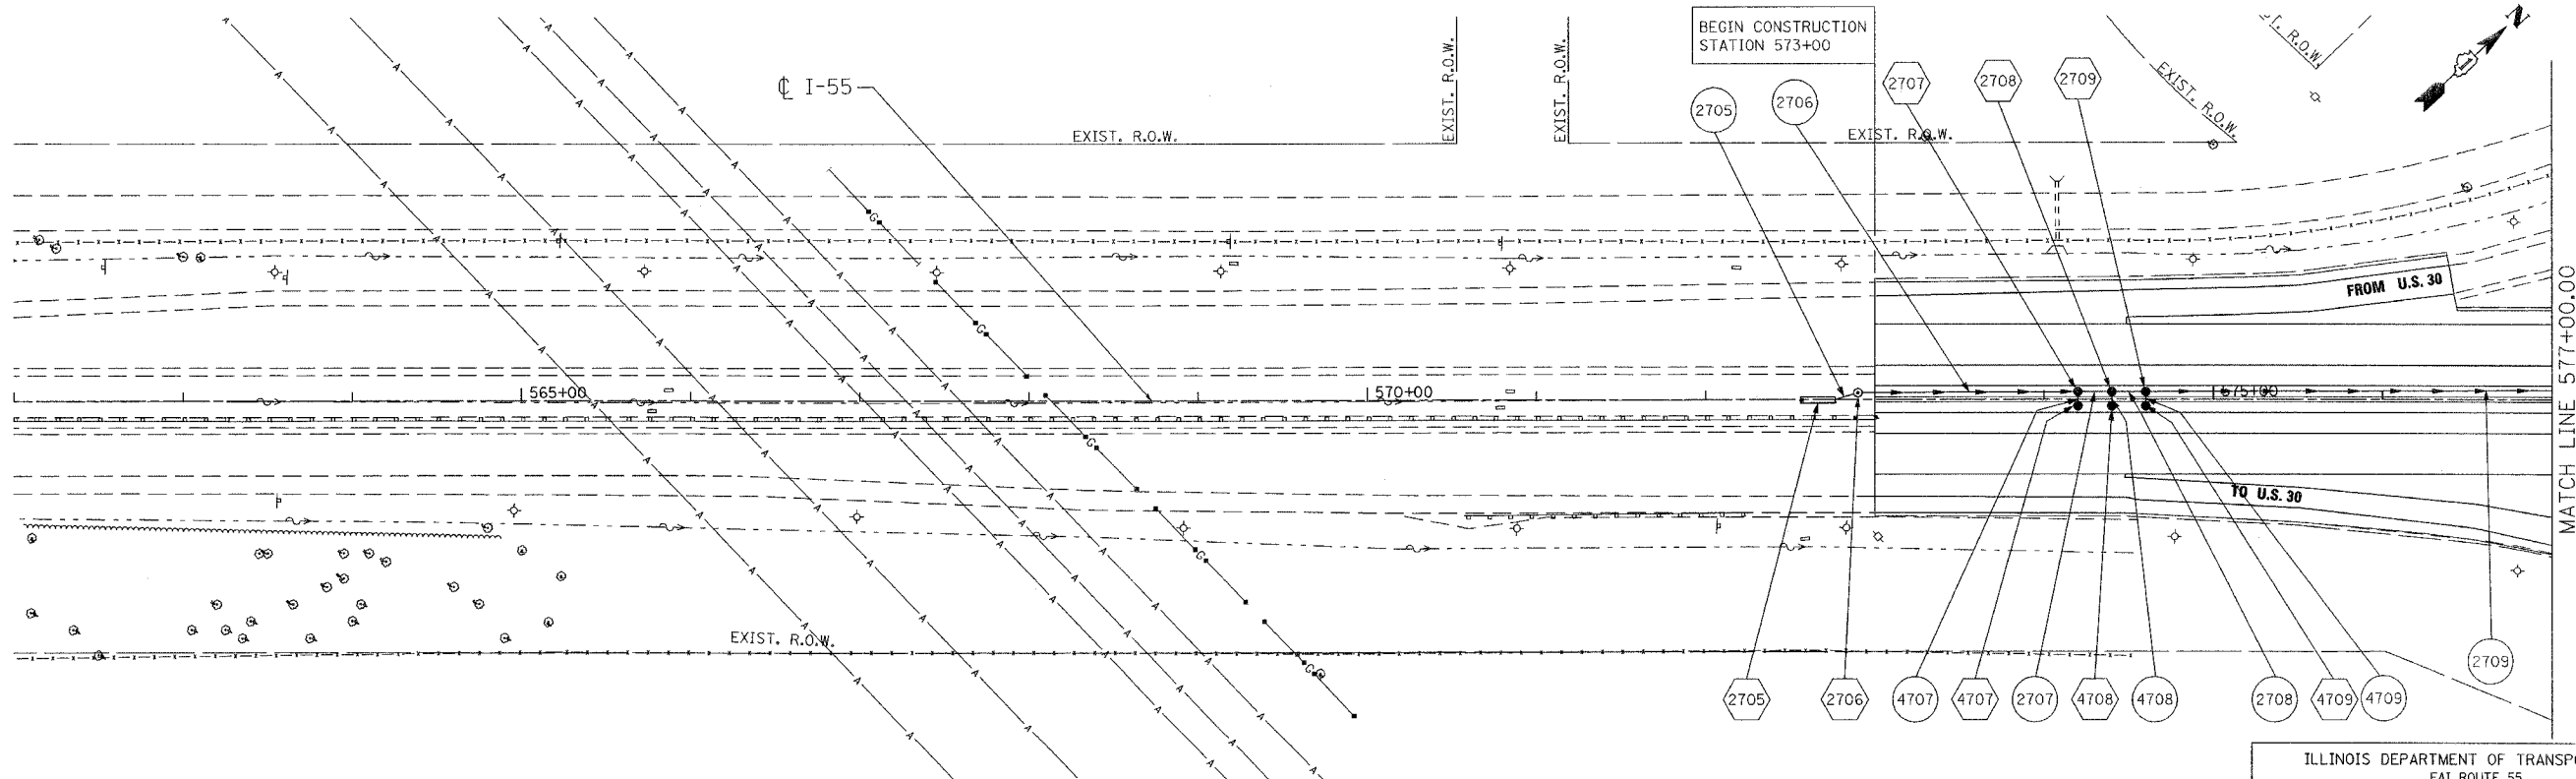

LEGEND

(100)	STRUCTURE NUMBER	-	INLET
GR	GRATING FOR STRUCTURE	●	CATCH BASIN
(100)	PIPE NUMBER	○	MANHOLE
→	STORM SEWER	⤴	FLARED END SECTION
		⤵	HEADWALL
		—	PIPE UNDERDRAINS

NOTES
 1. FOR STRUCTURE AND PIPE INFORMATION SEE DRAINAGE SCHEDULE SHEETS.
 2. PROPOSED SEWER AND CULVERT CROSSING BENEATH THE EXISTING PAVEMENT SHALL BE CONSTRUCTED DURING PRE-STAGE PER THE STAGING AND TRAFFIC CONTROL PLANS. SEE ROADWAY PLANS FOR PATCHING DETAILS.

PROPOSED PLAN

REVISIONS	
NAME	DATE

ILLINOIS DEPARTMENT OF TRANSPORTATION
 FAI ROUTE 55
 US 30 (PLAINFIELD ROAD) TO LILY CACHE SLOUGH
DRAINAGE AND UTILITY PLAN
 FAI 55
 STA. 562+00.00 TO STA. 577+00.00

SCALE: 1"=50'
 DATE: 07/05/06
 DRAWN BY: MRK
 CHECKED BY: TKL

TENG
 TENG & ASSOCIATES, INC.
 ENGINEERS/ARCHITECTS/PLANNERS
 CHICAGO, ILLINOIS

PLOT DATE = 04/07/06
 FILE NAME = FILE16
 PLOT SCALE = 1"=50'
 USER NAME = MURPHY