
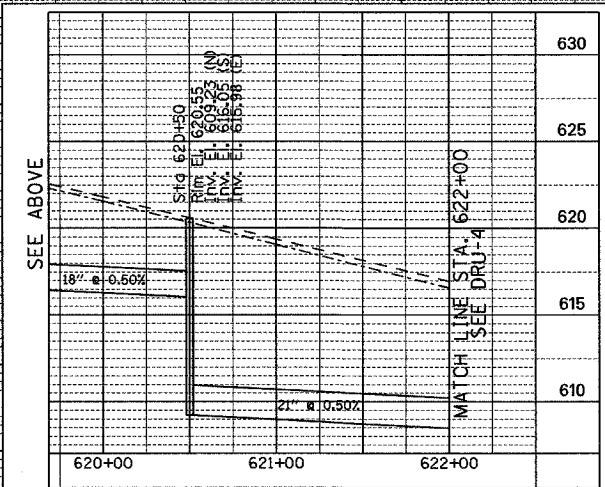
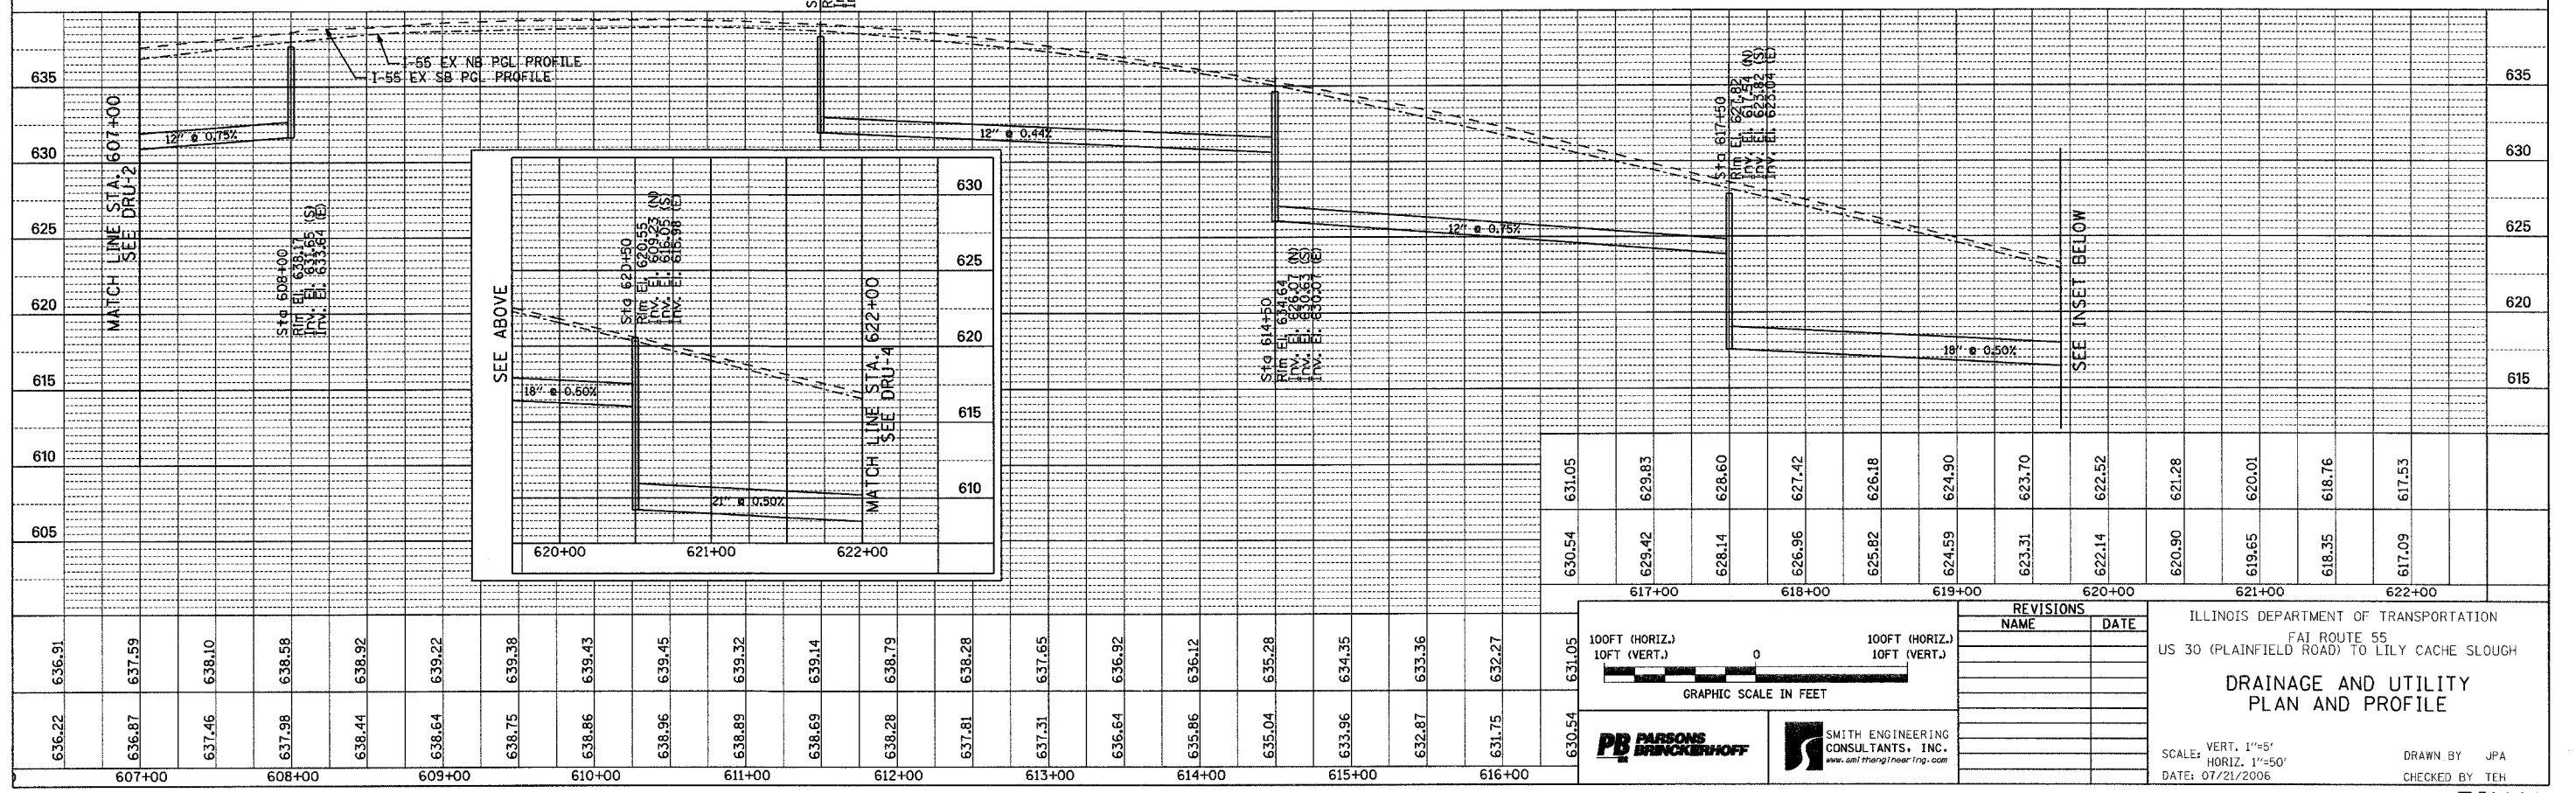


F.A.P. RTE.	SECTION	COUNTY	TOTAL SHEETS	SHEET NO.
55	2006-032 BY	WILL	505	178
STA. 607+00		TO STA. 622+00		
FED. ROAD DIST. NO.		ILLINOIS	FED. AID PROJECT	
DRU-03 OF 12				

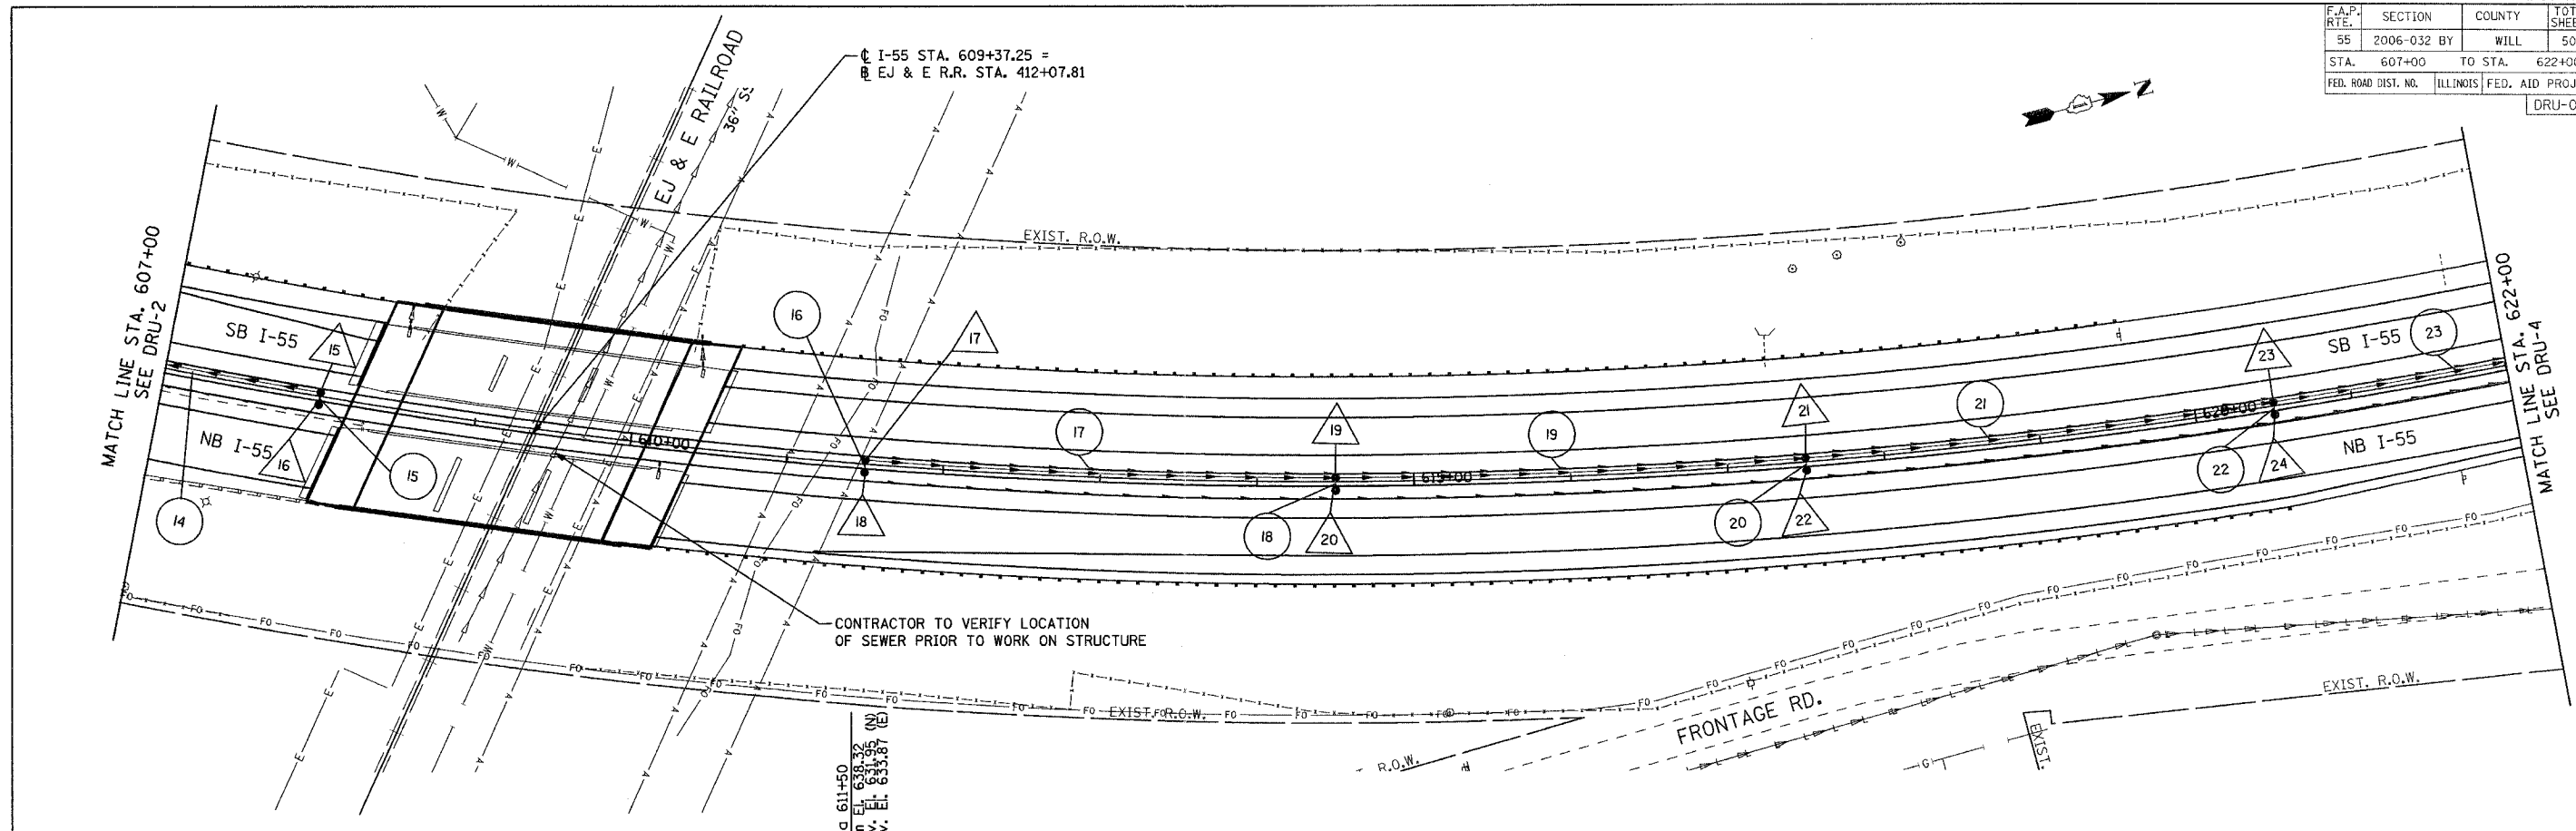

100FT (HORIZ.)  
10FT (VERT.)

GRAPHIC SCALE IN FEET

PARSONS BRINCKERHOFF

SMITH ENGINEERING CONSULTANTS, INC.  
www.unithang1near1ng.com

REVISIONS	
NAME	DATE

ILLINOIS DEPARTMENT OF TRANSPORTATION  
FAI ROUTE 55  
US 30 (PLAINFIELD ROAD) TO LILY CACHE SLOUGH

**DRAINAGE AND UTILITY  
PLAN AND PROFILE**

SCALE: VERT. 1"=5'  
HORIZ. 1"=50'

DATE: 07/21/2006

DRAWN BY: JPA  
CHECKED BY: TEH

FINAL