
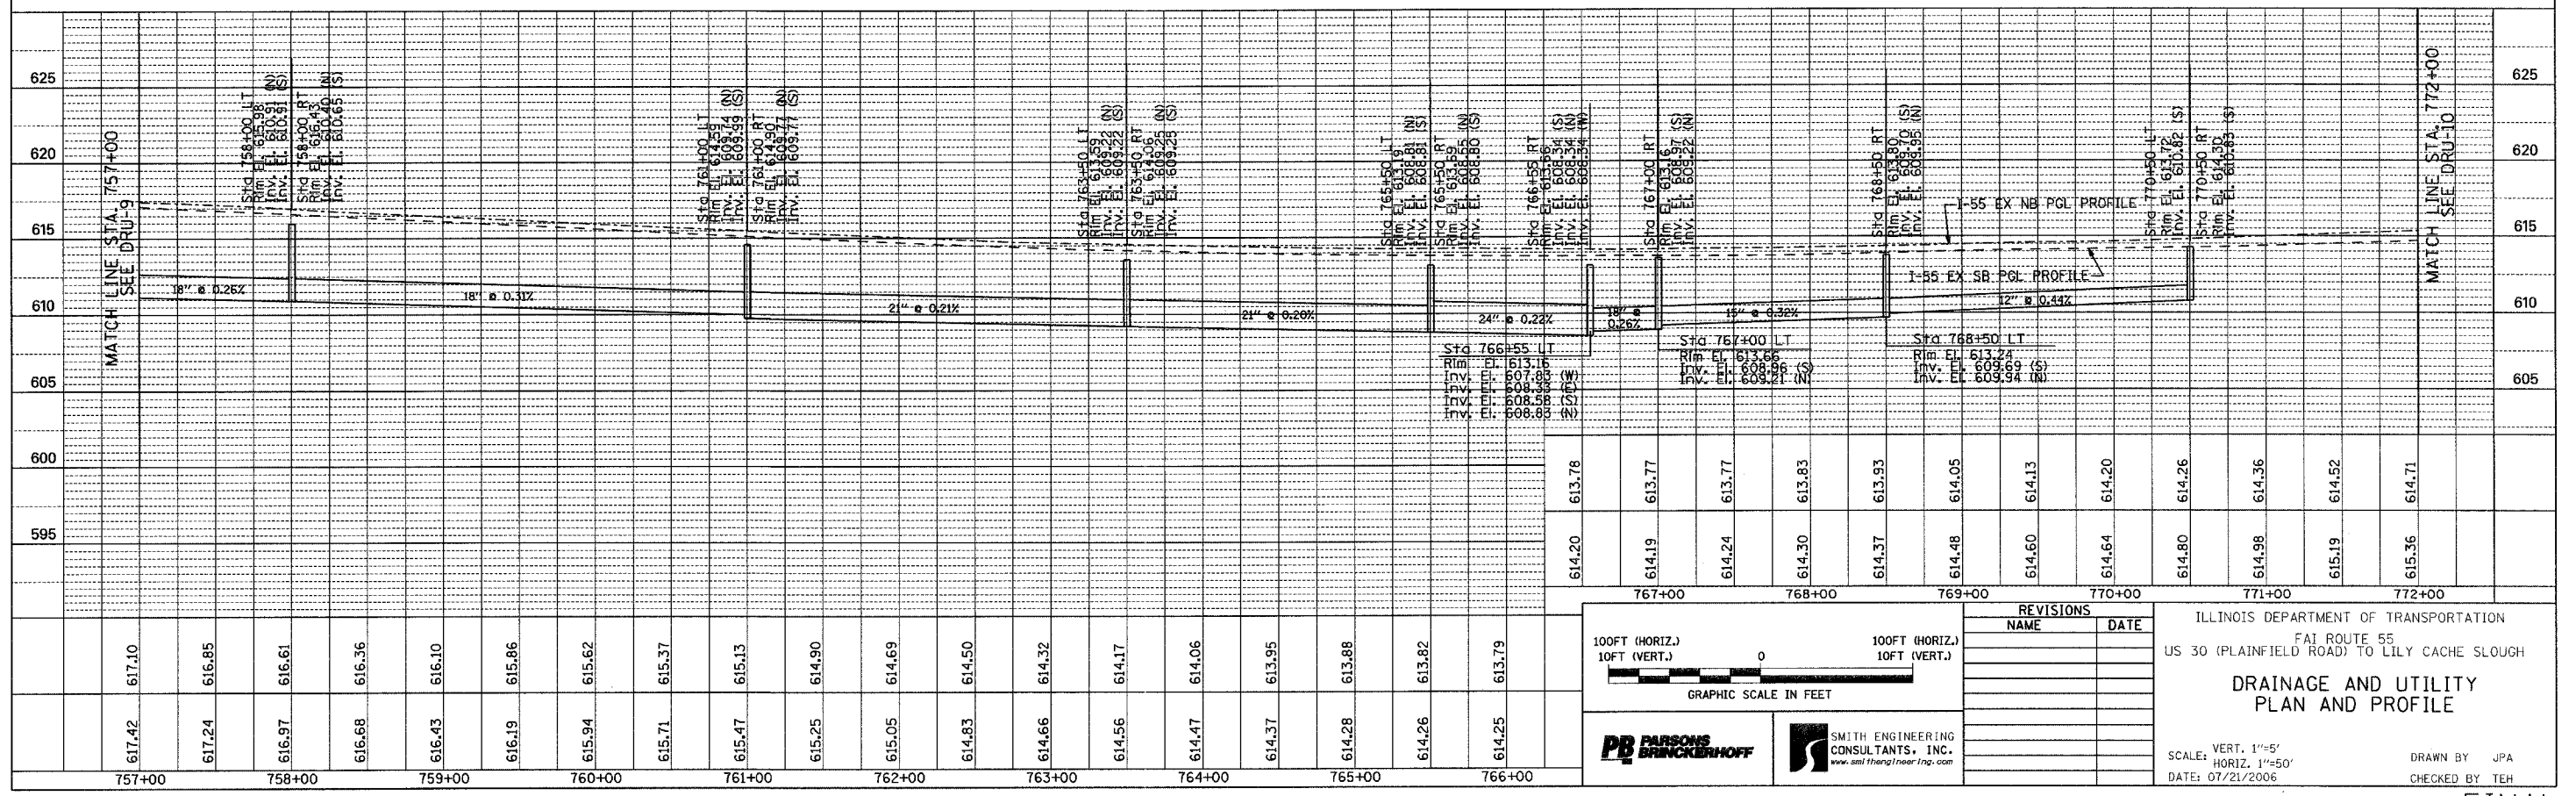


F.A.P. RTE.	SECTION	COUNTY	TOTAL SHEETS	SHEET NO.
55	2006-032 BY	WILL	505	184
STA. 757+00		TO STA. 772+00		
FED. ROAD DIST. NO.	ILLINOIS	FED. AID PROJECT		
DRU-09 OF 12				

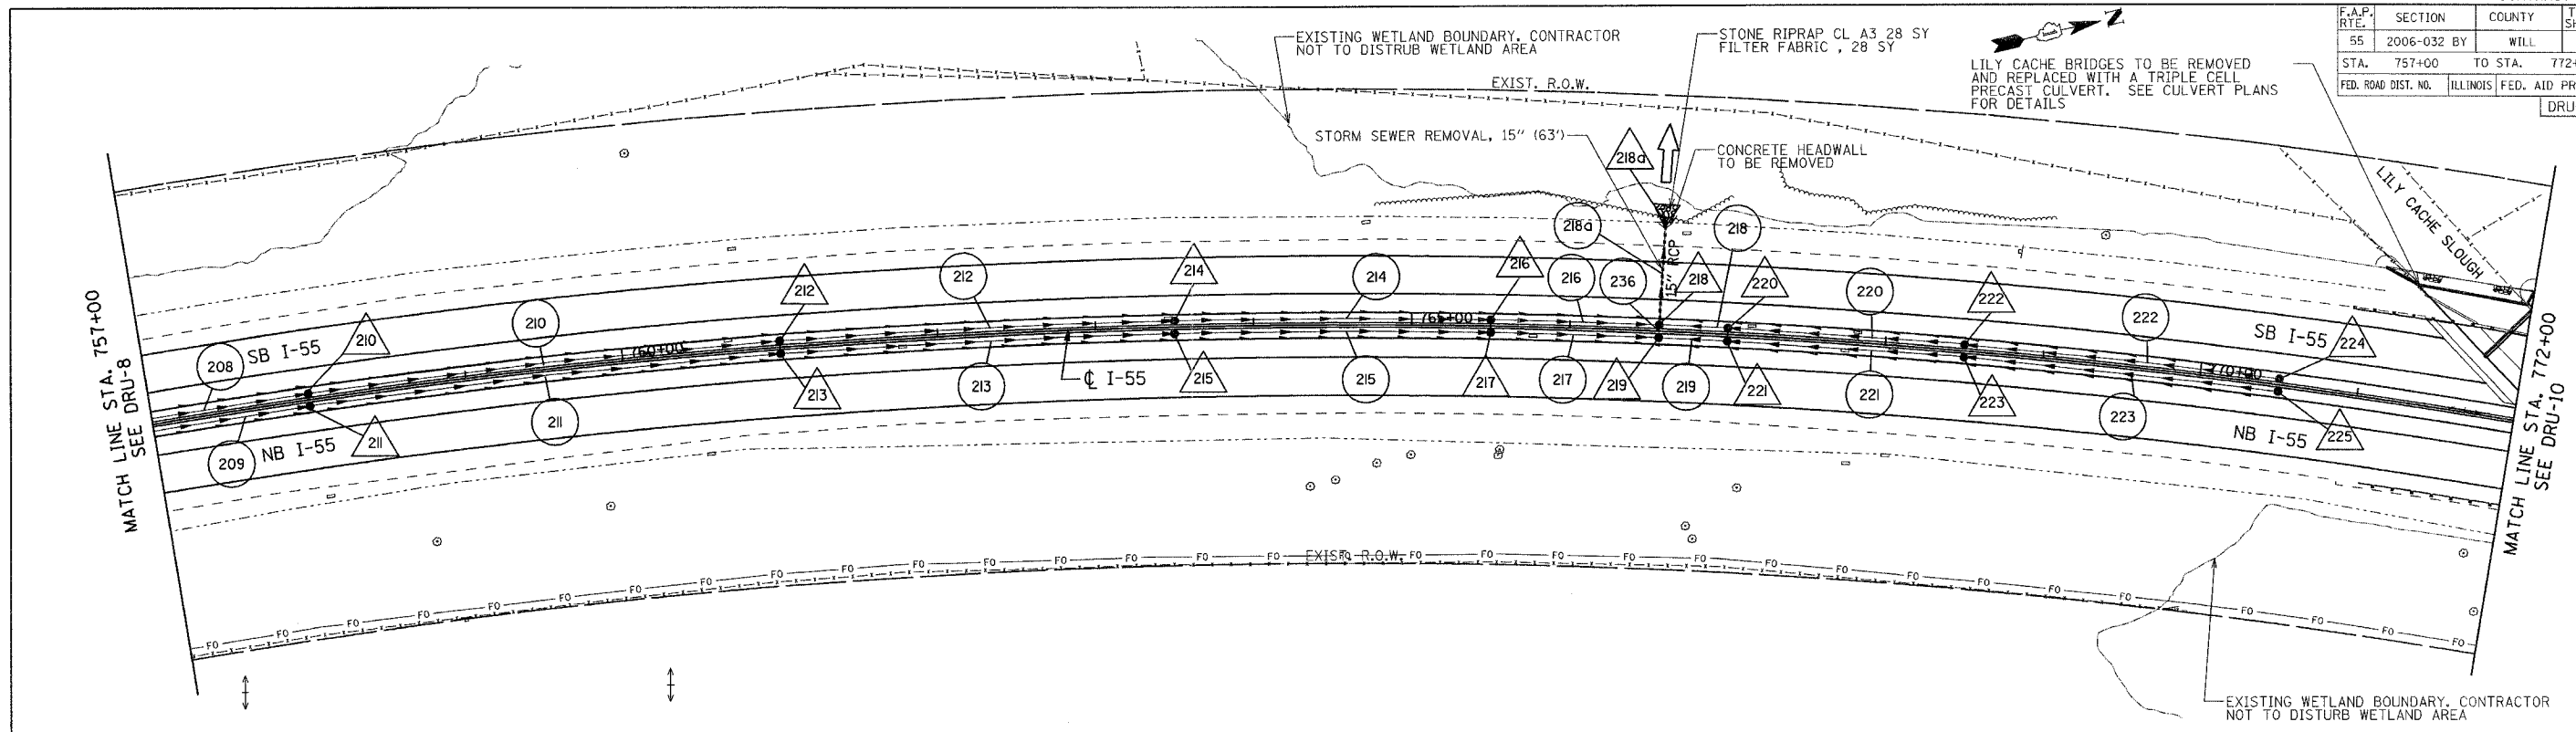

617.42	617.10	616.85	616.61	616.36	616.10	615.86	615.62	615.37	615.13	614.90	614.69	614.50	614.32	614.17	614.06	613.95	613.88	613.82	613.79
757+00	758+00	759+00	760+00	761+00	762+00	763+00	764+00	765+00	766+00										

100FT (HORIZ.)
10FT (VERT.)

GRAPHIC SCALE IN FEET

REVISIONS	
NAME	DATE

ILLINOIS DEPARTMENT OF TRANSPORTATION
FAI ROUTE 55
US 30 (PLAINFIELD ROAD) TO LILY CACHE SLOUGH

**DRAINAGE AND UTILITY
PLAN AND PROFILE**

SCALE: VERT. 1"=5'
HORIZ. 1"=50'
DATE: 07/21/2006

DRAWN BY: JPA
CHECKED BY: TEH