
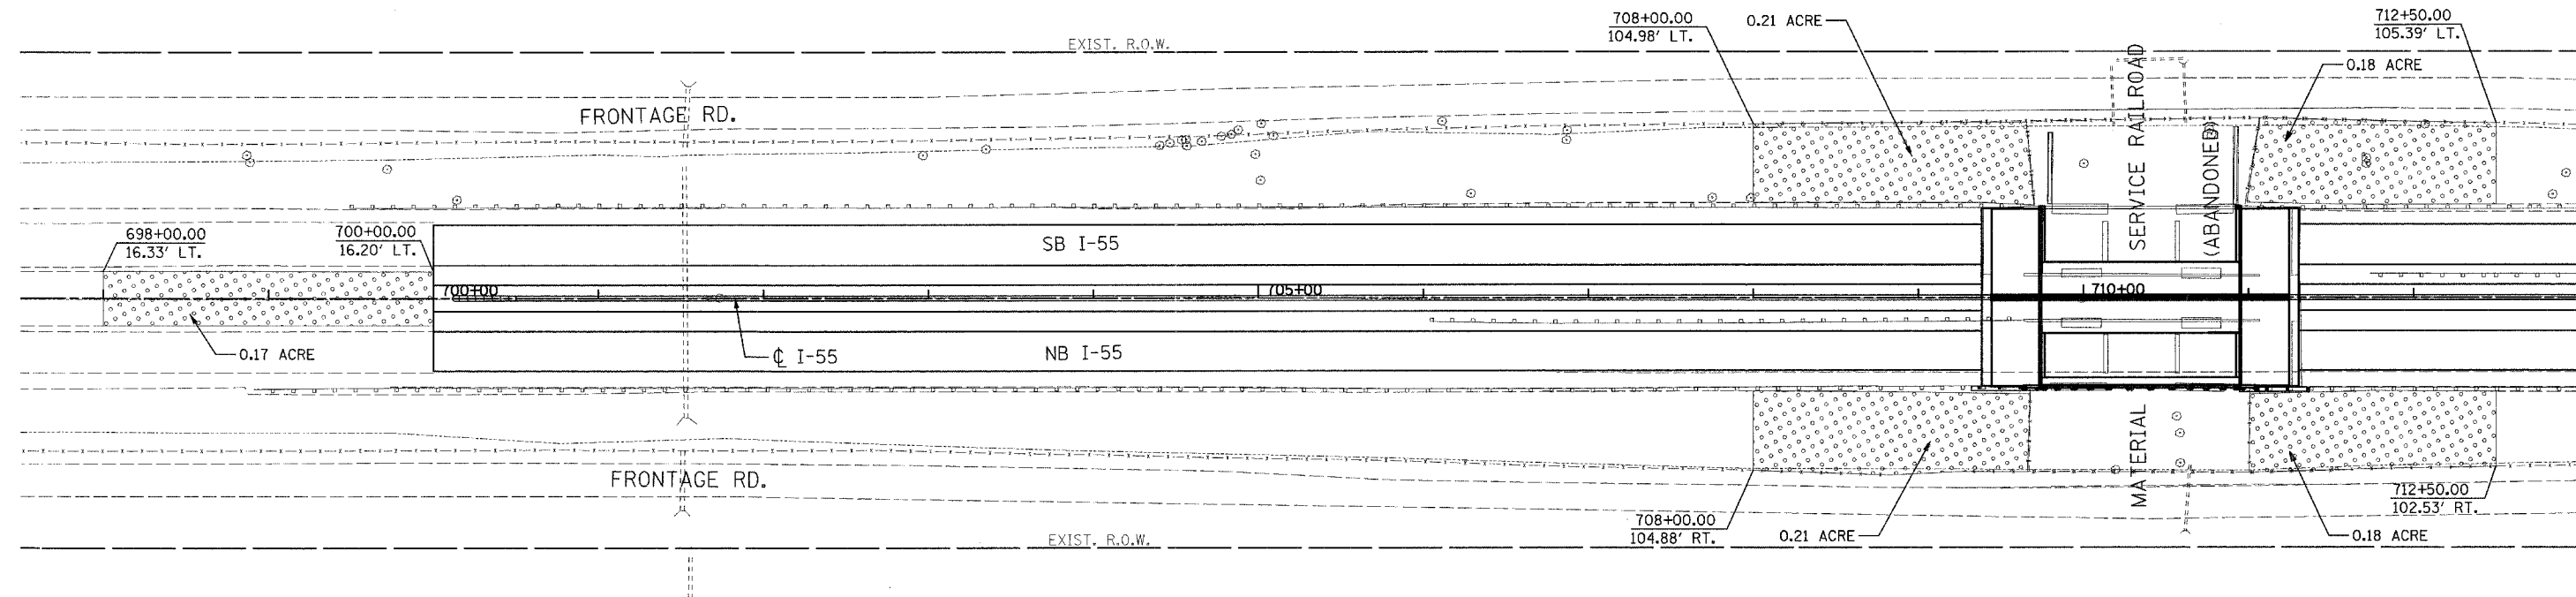



F.A.P. RTE.	SECTION	COUNTY	TOTAL SHEETS	SHEET NO.
55	2006-032 BY	WILL	505	238
STA. 697+00		TO STA. 712+00		
FED. ROAD DIST. NO. 1		ILLINOIS FED. AID PROJECT		
LAND-02 OF 5				

LANDSCAPING LEGEND

 SEEDING CLASS 2A WITH 6" TOPSOIL AND EROSION CONTROL BLANKET



MATCH LINE STA. 713+00
SEE BELOW

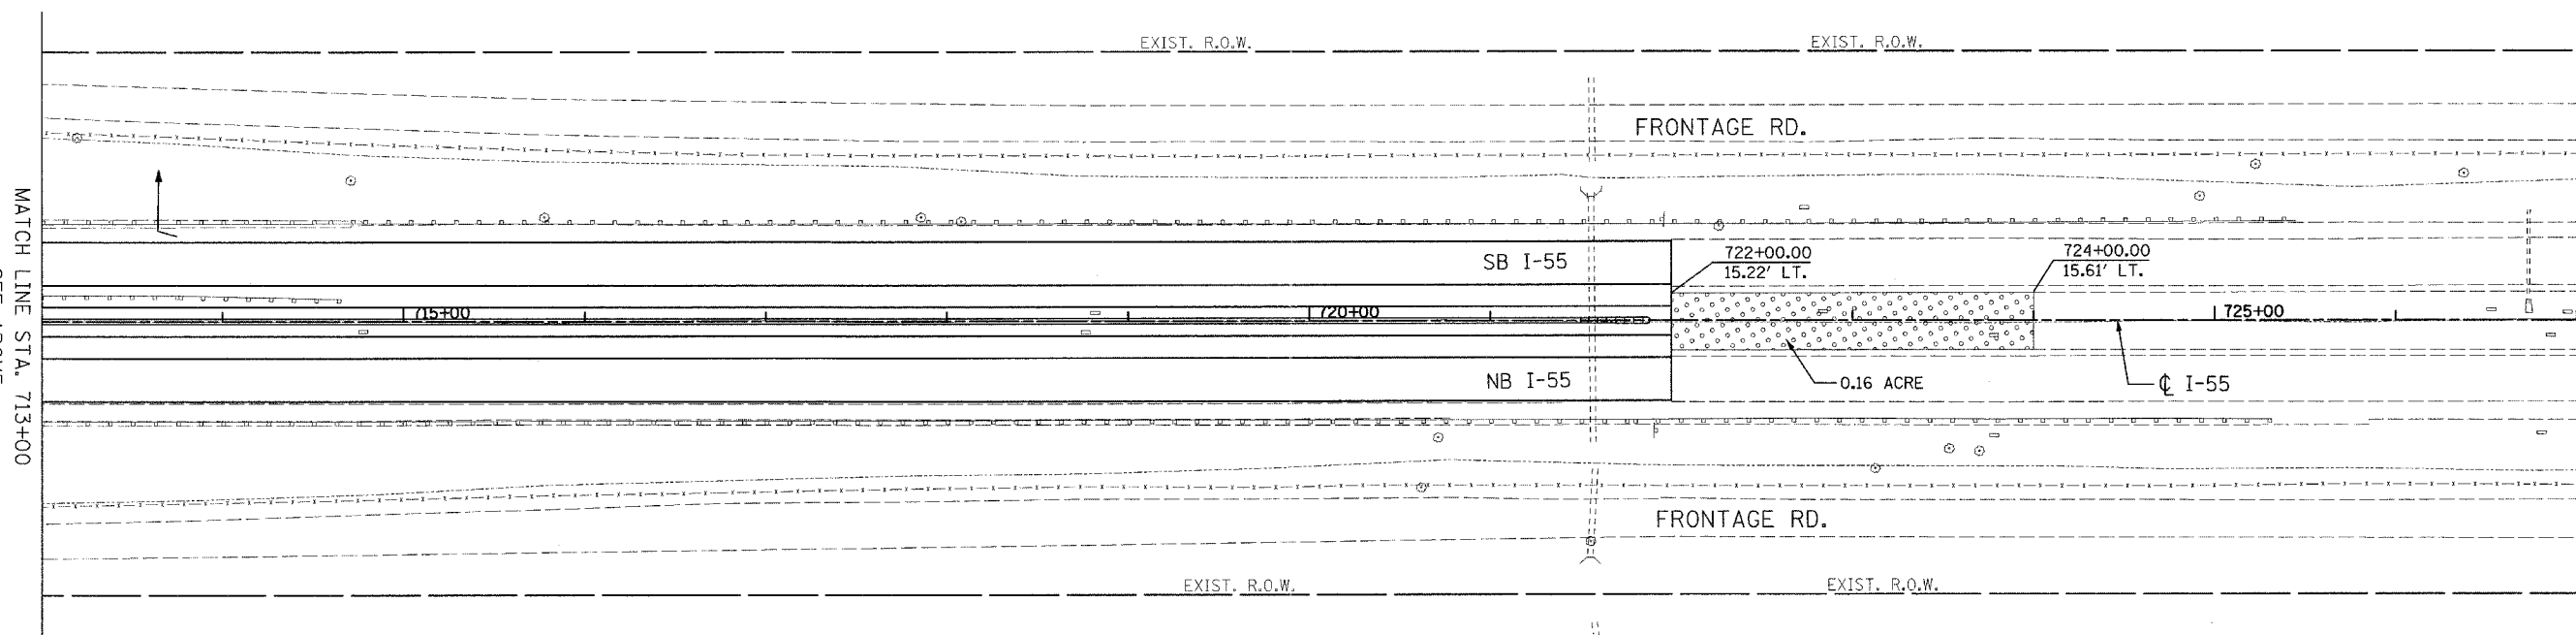

MATCH LINE STA. 713+00
SEE ABOVE

PROPOSED CONDITION

REVISIONS	
NAME	DATE

ILLINOIS DEPARTMENT OF TRANSPORTATION
FAI ROUTE 55
US 30 (PLAINFIELD ROAD) TO LILY CACHE SLOUGH

LANDSCAPING PLANS

SCALE: 1" = 50'
DATE: 07-21-06
DRAWN BY: ALR
CHECKED BY: DM



FINAL