
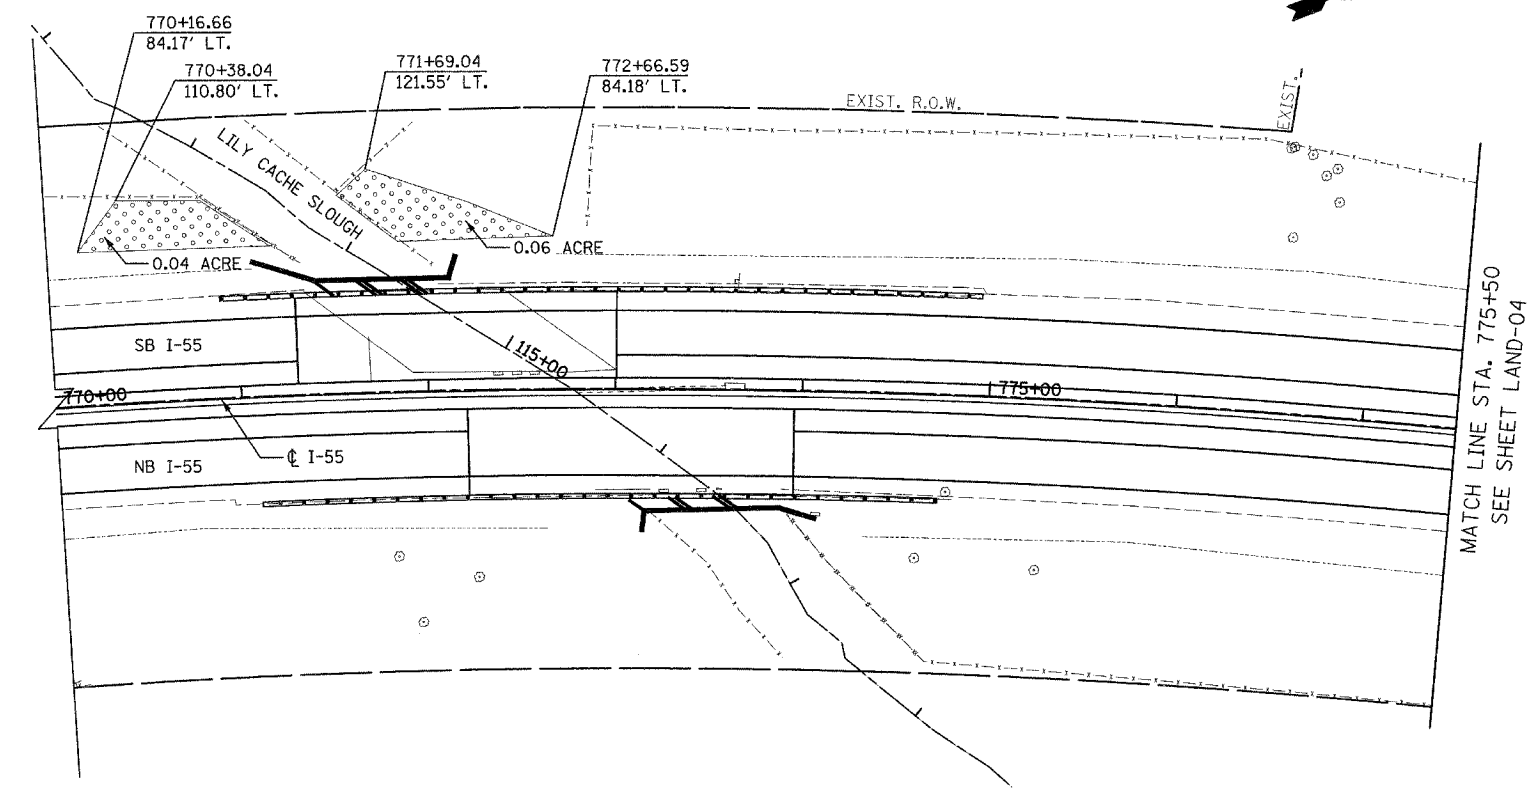
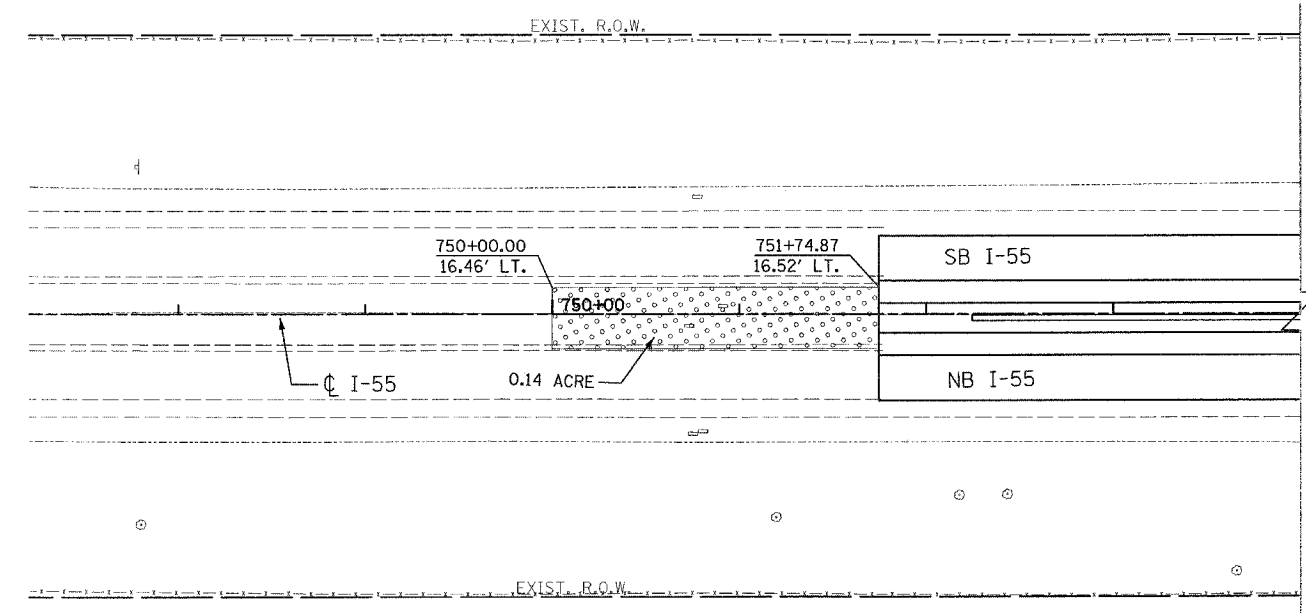
 



F.A.P. RTE.	SECTION	COUNTY	TOTAL SHEETS	SHEET NO.
55	2006-032 BY	WILL.	505	239
STA. 697+00		TO STA. 712+00		
FED. ROAD DIST. NO. 1		ILLINOIS	FED. AID PROJECT	
LAND-03 OF 5				

LANDSCAPING LEGEND

 SEEDING CLASS 2A WITH 6" TOPSOIL AND EROSION CONTROL BLANKET



MATCH LINE STA. 775+50
SEE SHEET LAND-04

 

REVISIONS	
NAME	DATE

ILLINOIS DEPARTMENT OF TRANSPORTATION
 FAI ROUTE 55
 US 30 (PLAINFIELD ROAD) TO LILY CACHE SLOUGH
LANDSCAPING PLANS
 SCALE: 1" = 50'
 DATE: 07-21-06
 DRAWN BY ALR
 CHECKED BY DM

FINAL