



LANDSCAPING LEGEND

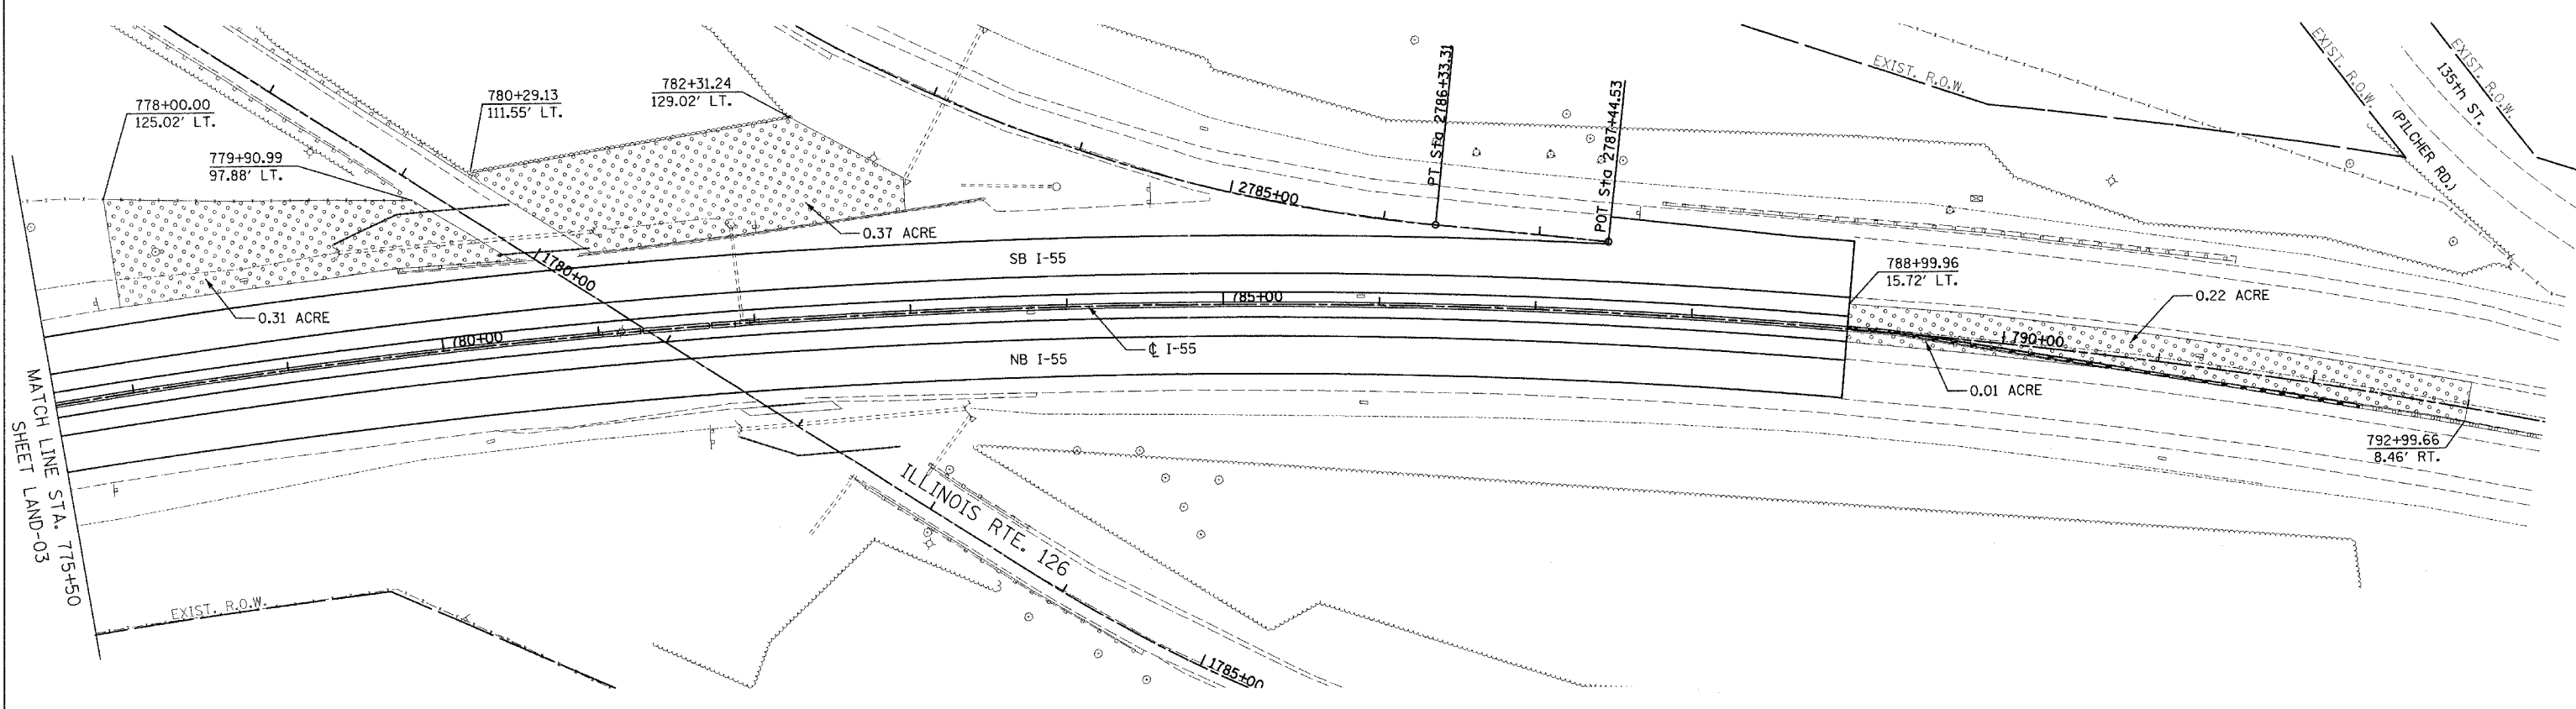


SEEDING CLASS 2A WITH 6" TOPSOIL AND EROSION CONTROL BLANKET

F.A.P. RTE.	SECTION	COUNTY	TOTAL SHEETS	SHEET NO.
55	2006-032 BY	WILL	505	240
STA. 697+00		TO STA. 712+00		
FED. ROAD DIST. NO. 1		ILLINOIS FED. AID PROJECT		
LAND-04 OF 5				

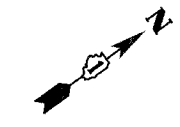

MATCH LINE STA. 715+50 SHEET LAND-03

 

REVISIONS	
NAME	DATE

ILLINOIS DEPARTMENT OF TRANSPORTATION  
 FAI ROUTE 55  
 US 30 (PLAINFIELD ROAD) TO LILY CACHE SLOUGH  
 LANDSCAPING PLANS  
 SCALE: 1" = 50'  
 DATE: 07-21-06  
 DRAWN BY: ALR  
 CHECKED BY: DM

FINAL