



F.A.P. RTE.	SECTION	COUNTY	TOTAL SHEETS	SHEET NO.
55	2006-032 BY	WILL	505	241
STA.		TO STA.		
FED. ROAD DIST. NO.		ILLINOIS	FED. AID PROJECT	
		LAND-05 OF 5		

LANDSCAPING LEGEND

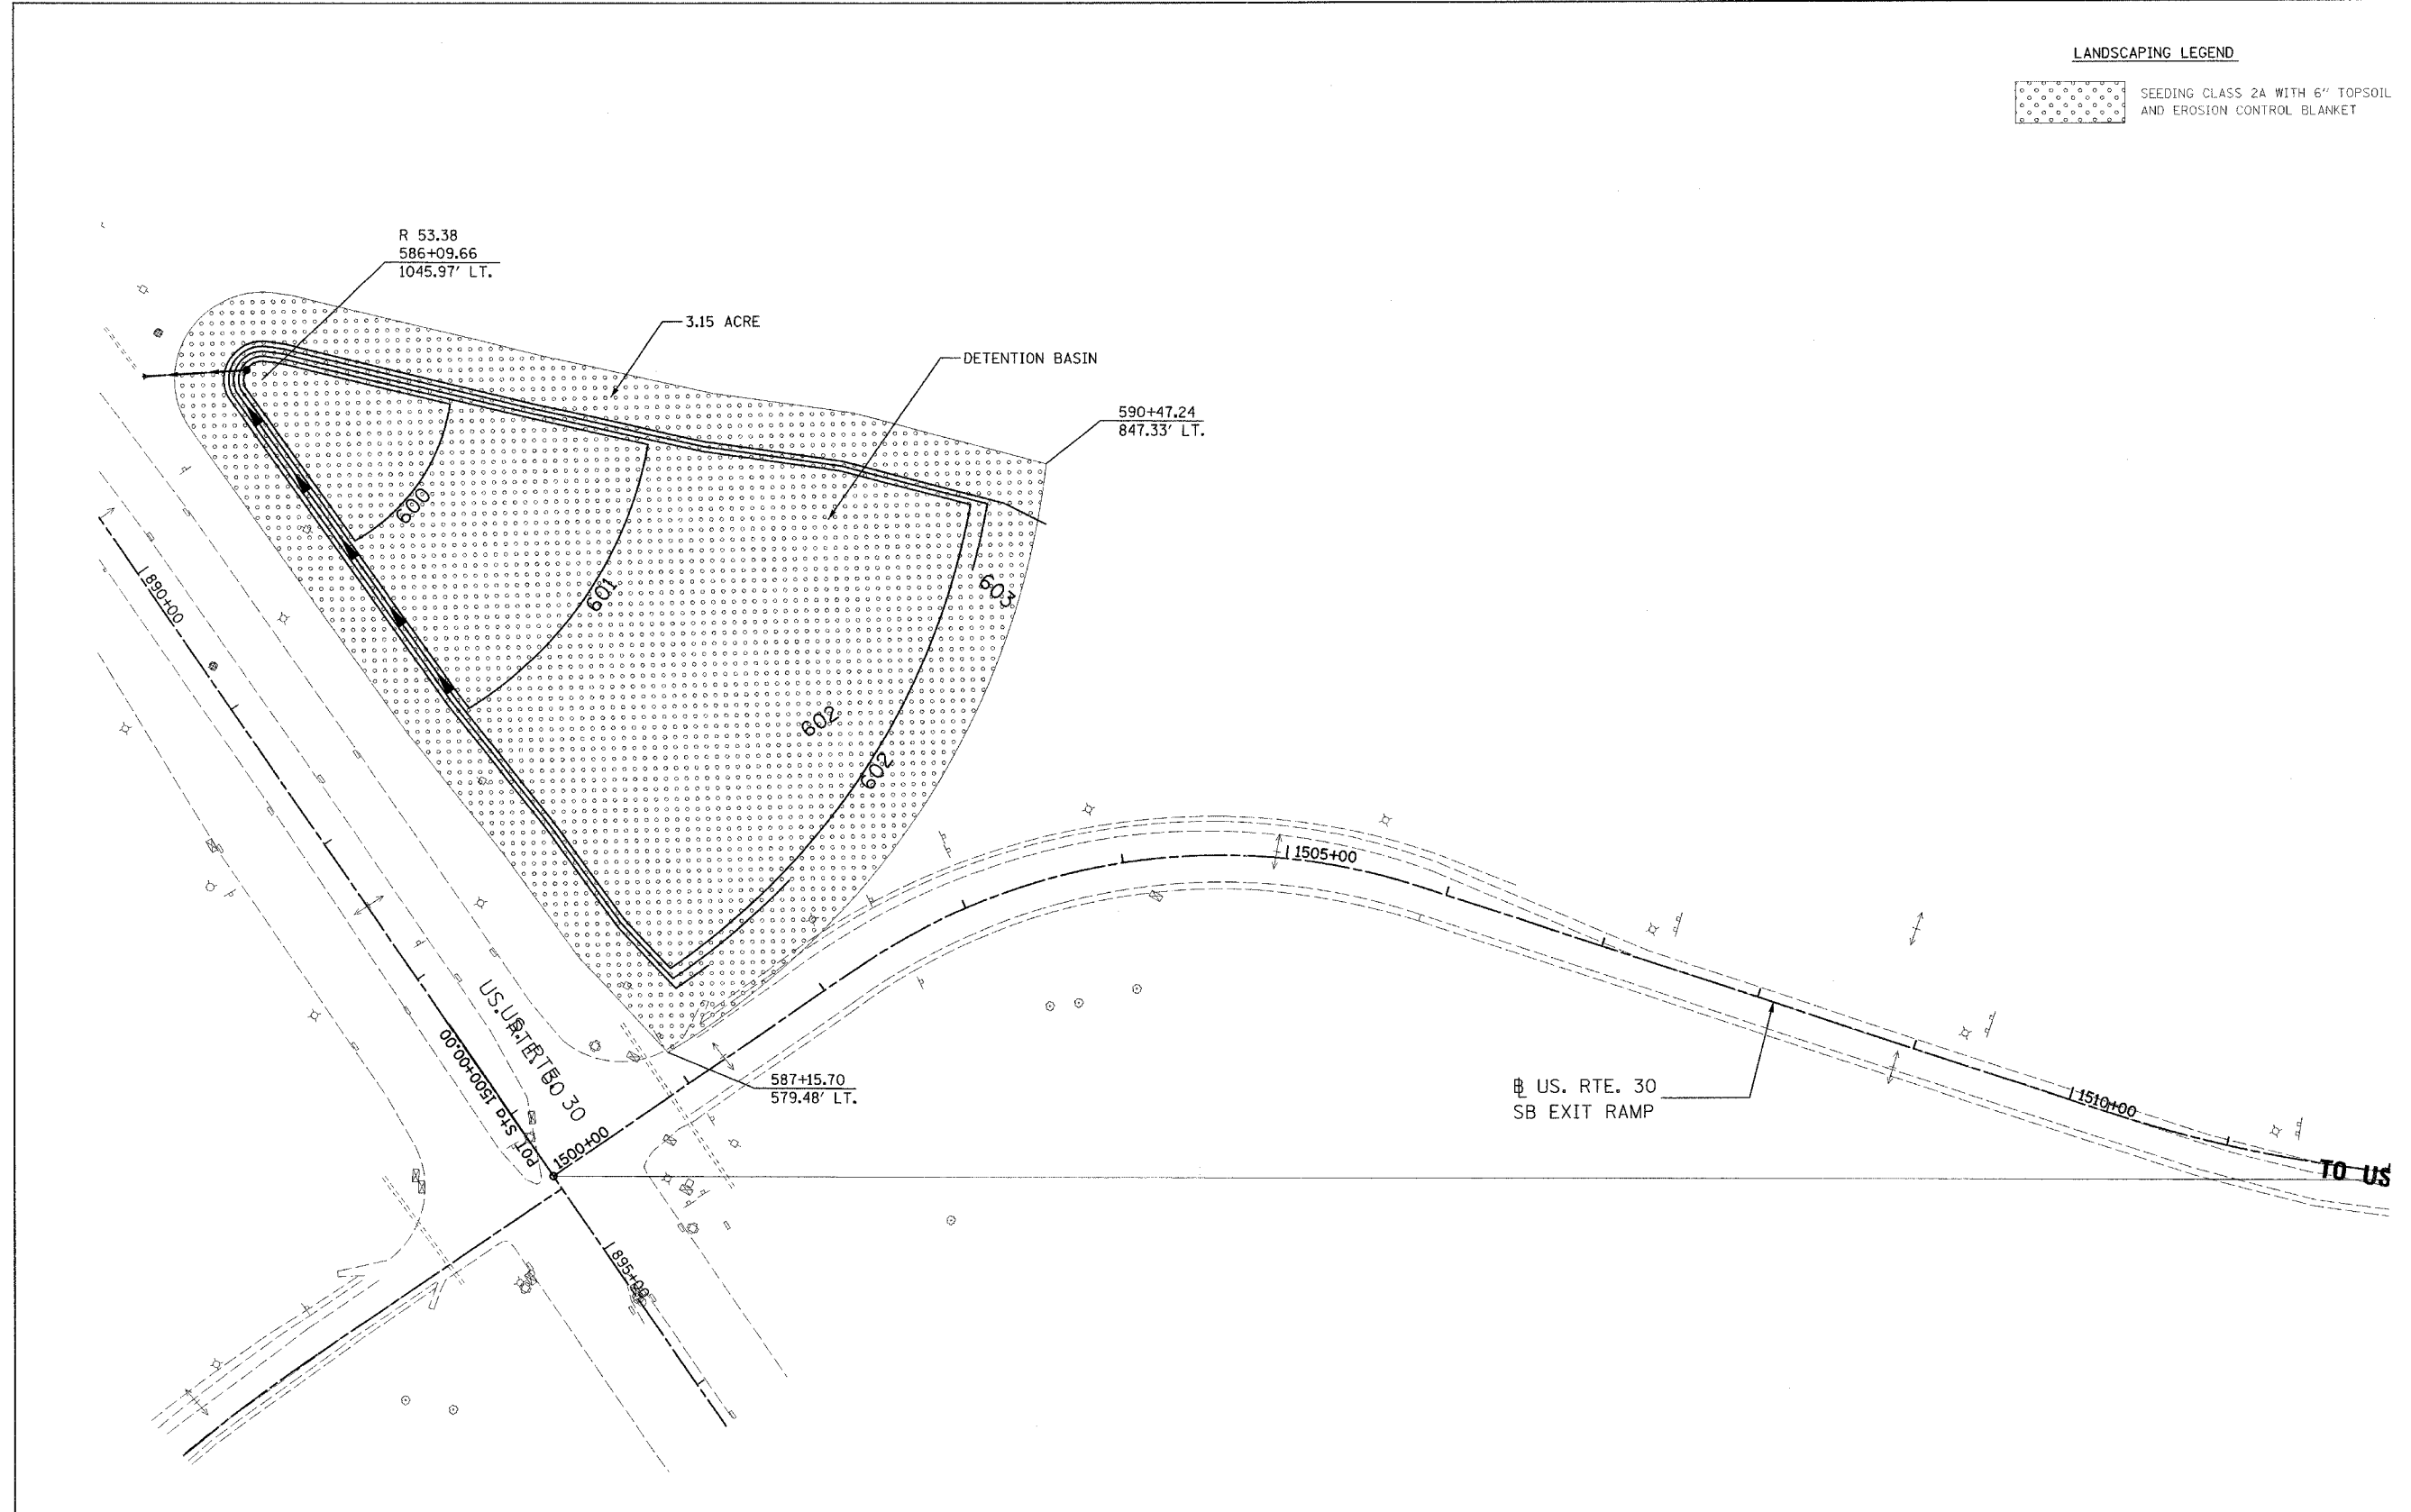

SEEDING CLASS 2A WITH 6" TOPSOIL AND EROSION CONTROL BLANKET

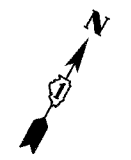

REVISIONS	
NAME	DATE

ILLINOIS DEPARTMENT OF TRANSPORTATION  
 FAI ROUTE 55  
 US 30 (PLAINFIELD ROAD) TO LILY CACHE SLOUGH

LANDSCAPING PLANS

SCALE: 1" = 50'  
 DATE: 07-21-06

DRAWN BY SJV  
 CHECKED BY DM

