

STATE OF ILLINOIS  
DEPARTMENT OF TRANSPORTATION

ROUTE NO.	SECTION	COUNTY	TOTAL SHEETS	SHEET NO.	SHEET NO. 14 32 SHEETS
FAI-55	**	WILL	505	355	
FED. ROAD DIST. NO. 7	ILLINOIS	FED. AID PROJECT			


\*\* SECTION 2006-032 BY  
CONTRACT NO. 60B86

**TOP OF BEAM ELEVATIONS**  
(FOR FABRICATION ONLY)

Location	Southbound		Northbound	
	Beam 7A	Beam 7B	Beam 7A	Beam 7B
℄ Brg. S. Abut.	639.990	639.856	639.990	639.856
℄ Brg. Pier 1	639.985	639.852	639.985	639.852
℄ Splice 1	639.984	639.850	639.984	639.850
℄ Brg. Pier 2	640.034	639.900	640.034	639.900
℄ Brg. N. Abut.	640.089	639.955	640.089	639.955

**BEAM SEAT ELEVATIONS**  
(FOR INFORMATION ONLY)

Location	Southbound		Northbound	
	Beam 7A	Beam 7B	Beam 7A	Beam 7B
℄ Brg. S. Abut.	637.26	637.12	637.26	637.12
℄ Brg. Pier 1	636.53	636.40	636.53	636.40
℄ Brg. Pier 2	637.49	637.35	637.49	637.35
℄ Brg. N. Abut.	637.55	637.42	637.55	637.42

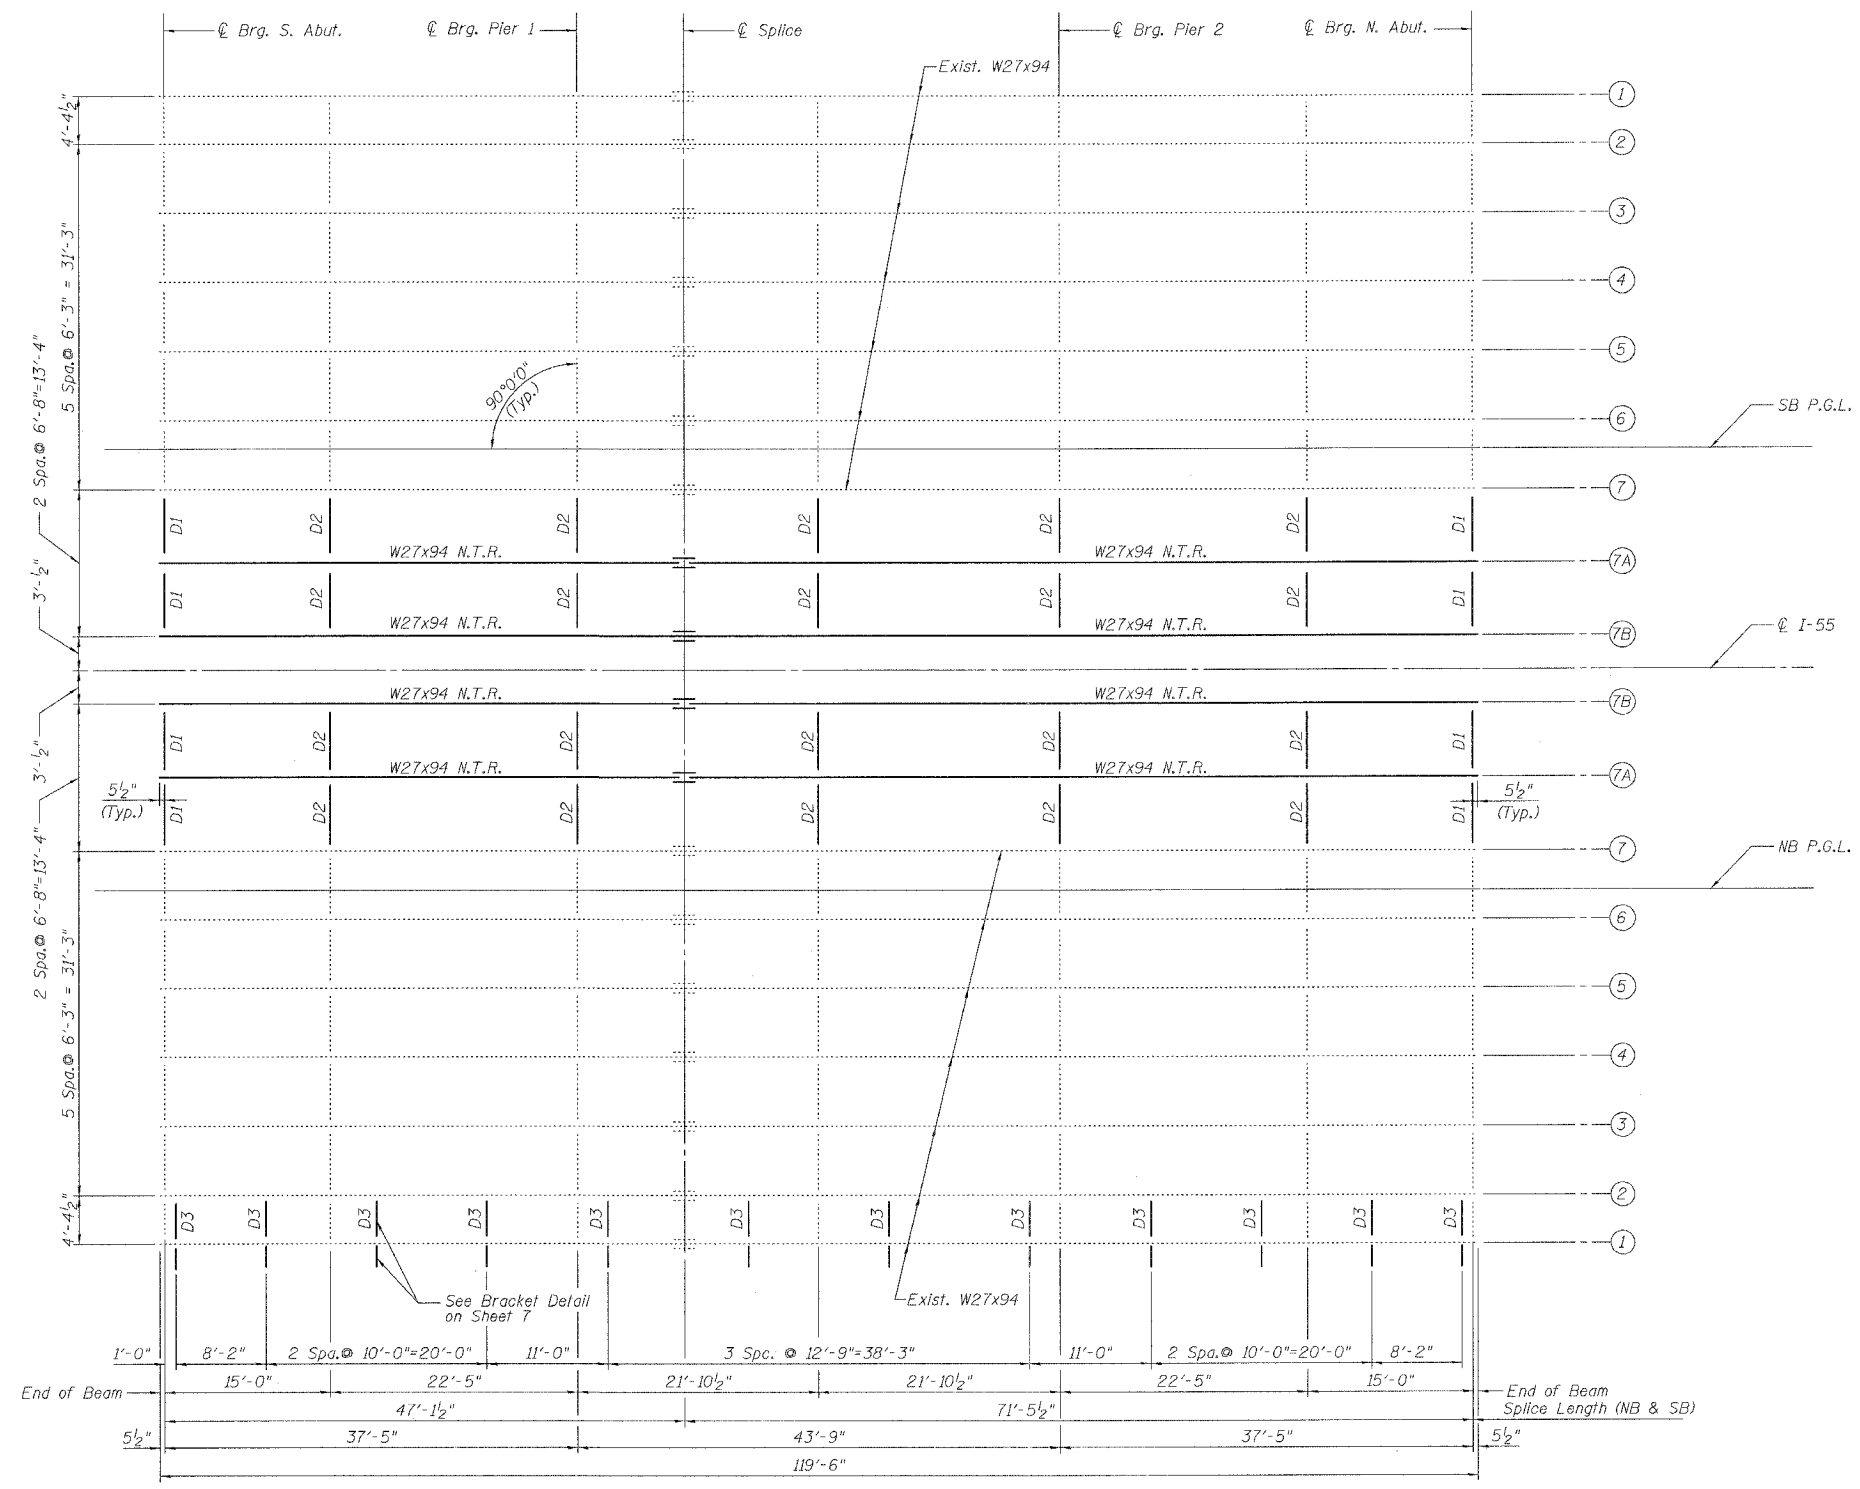

**FRAMING PLAN**

DESIGNED	J. ZUO
CHECKED	A. HAMMAD
DRAWN	J. ZUO
CHECKED	A. HAMMAD

Date: 6/30/2006

Notes:

- All plates except for fill plates shall conform to N.T.R.
- N.T.R. denotes members subject to the supplemental requirements for notch toughness (Zone 2).
- All work shall be performed after existing concrete has been removed.
- See Sheet No. 15 For Sections and Details.

FRAMING PLAN  
I-55 OVER MS (ABANDONED) R.R.  
FAI ROUTE 55-SEC. 2006-032 BY  
WILL COUNTY  
STA. 710+34.86  
STRUCTURE NO. 099-0022 (NB)  
STRUCTURE NO. 099-0023 (SB)



6/30/2006 4:19:18 PM C:\16817\A\Struct\CAD\Pre-Final\MS RR\Final Bridge Contract\02206-60B86-000-00-01.dgn