


F.A.I.	SECTION	COUNTY	TOTAL SHEETS	SHEET NO.
94/90	*	COOK	565	388
STA.	TO STA.			
FED. ROAD DIST. NO.	ILLINOIS	FED. AID PROJECT		
62301	*2021-922 PT2 ETC 2324.6-1P) R-10			

STATE OF ILLINOIS  
DEPARTMENT OF PUBLIC WORKS & BUILDINGS  
DIVISION OF HIGHWAYS

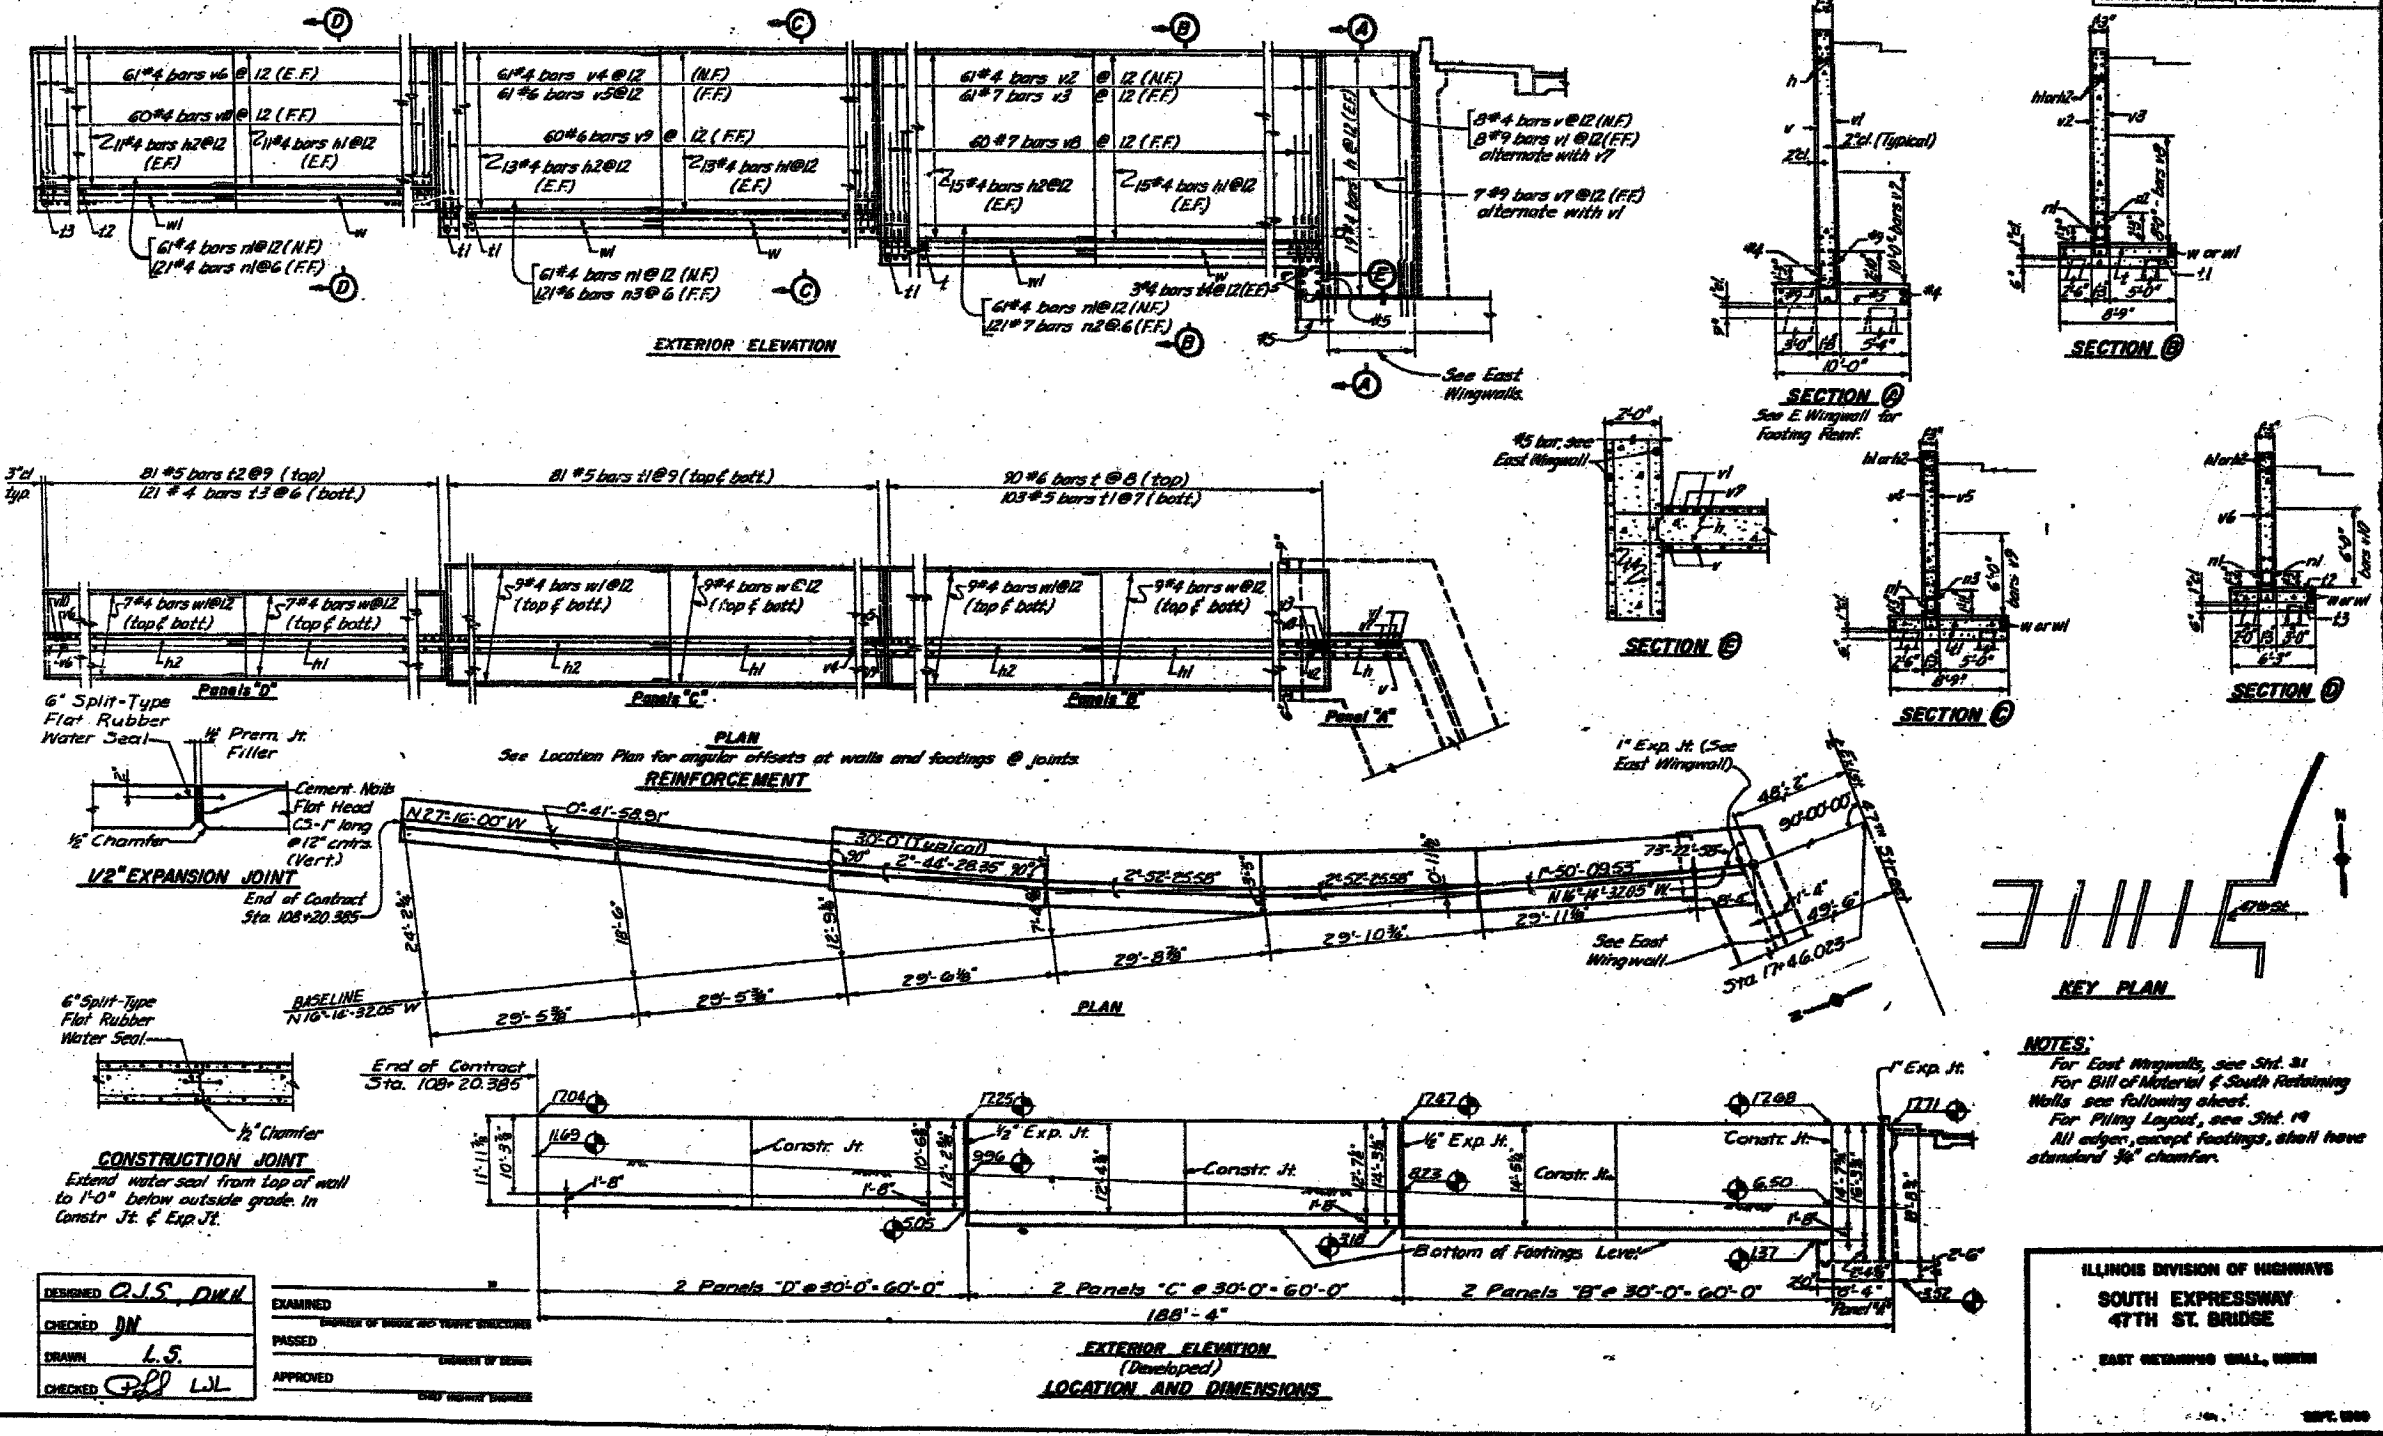

**NOTES:**  
For East Wingwalls, see Sht. 31  
For Bill of Material & South Retaining Walls see following sheets.  
For Piling Layout, see Sht. 19  
All edges, except footings, shall have standard 1/2" chamfer.

ILLINOIS DIVISION OF HIGHWAYS  
**SOUTH EXPRESSWAY  
47TH ST. BRIDGE**  
EAST RETAINING WALL, NORTH

DESIGNED	C.J.S. DIK	EXAMINED	
CHECKED	J.N.	PASSED	
DRAWN	L.S.	APPROVED	
CHECKED	P.P. LWL		

EXTERIOR ELEVATION  
(Developed)  
LOCATION AND DIMENSIONS

SHEET 16 OF 24

REVISIONS	
NAME	DATE

ILLINOIS DEPARTMENT OF TRANSPORTATION  
F.A.I. 94/90 (DAN RYAN EXPRESSWAY)  
GARFIELD BLVD TO 31ST STREET (NB LOCAL LANES)  
COOK COUNTY  
STA. 4529+75.90 TO STA. 4537+30.74  
RETAINING WALL N-47N-R  
EXISTING RETAINING WALL PLAN 1  
S.N. 016-W977  
SCALE: NTS  
DATE: JUNE 9, 2006  
DRAWN BY: KMW  
CHECKED BY: BLU

FOR INFORMATION ONLY

BOWMAN, BARRETT & ASSOCIATES INC.  
CONSULTING ENGINEERS  
Chicago, Illinois  
312.228.0100  
www.bbainc.com

6/17/2006 3:43:47 PM