
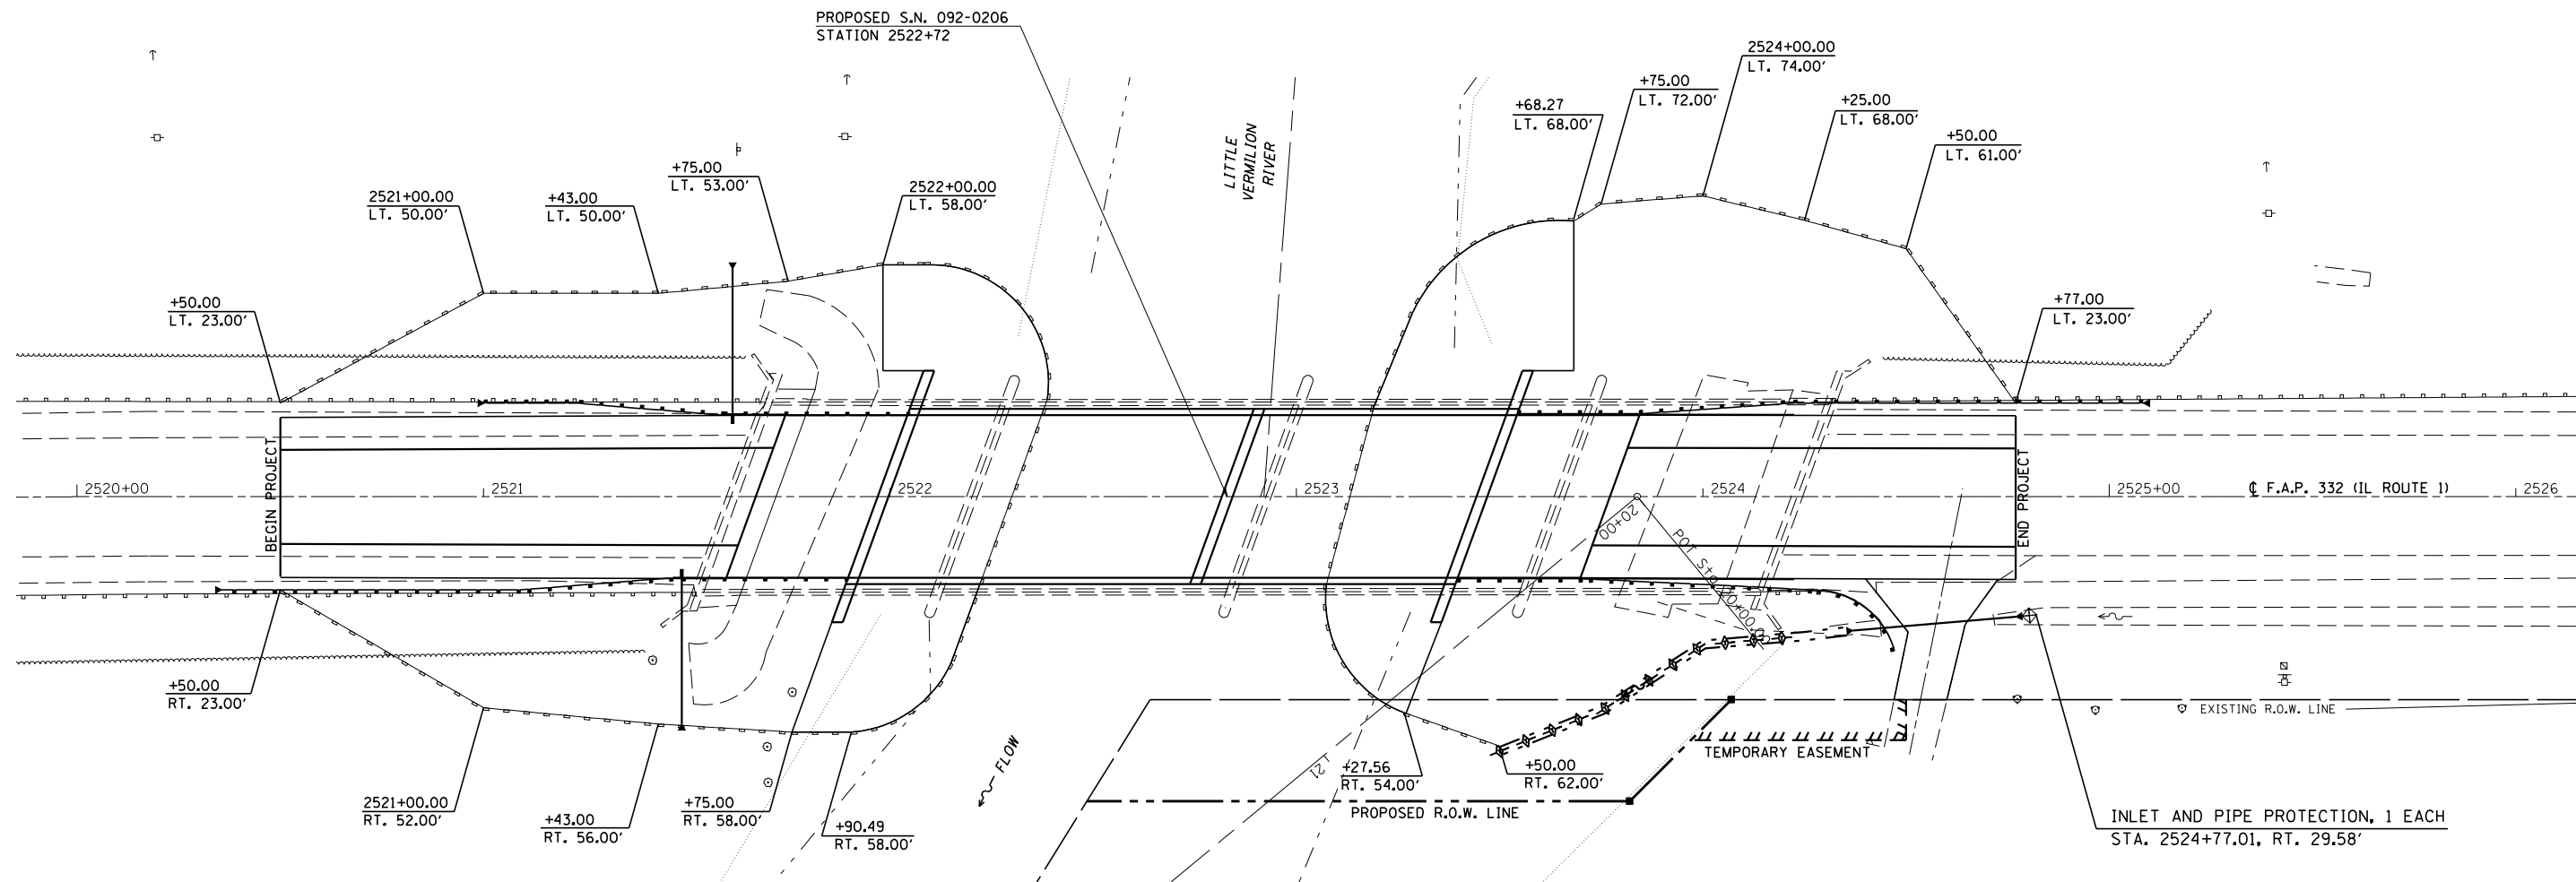
 


F.A.P. RTE.	SECTION	COUNTY	TOTAL SHEETS	SHEET NO.
332	47BR-2	VERMILION	68	18
STA. 2520+00.00		TO STA. 2526+00.00		
FED. ROAD DIST. NO.		ILLINOIS	FED. AID PROJECT	

 

PERIMETER EROSION BARRIER

STATION	OFFSET	TO	STATION	OFFSET	FOOT
2520+50.00	23'	RT	2521+00.00	52'	58.00
2520+50.00	23'	LT	2521+00.00	50'	57.00
2521+00.00	52'	RT	2521+43.00	56'	44.00
2521+00.00	50'	LT	2521+43.00	50'	43.00
2521+43.00	56'	RT	2521+75.00	58'	33.00
2521+43.00	50'	LT	2521+75.00	53'	33.00
2521+75.00	58'	RT	2521+90.49	58'	16.00
2521+75.00	53'	LT	2522+00.00	58'	26.00
2521+90.49	58'	RT	2522+00.00	58'	166.00
2523+27.56	54'	RT	2523+68.27	68'	163.00
2523+27.56	54'	RT	2523+50.00	62'	24.00
2523+68.27	68'	LT	2523+75.00	72'	8.00
2523+75.00	72'	LT	2524+00.00	74'	26.00
2524+00.00	74'	LT	2524+25.00	68'	26.00
2524+25.00	68'	LT	2524+50.00	61'	26.00
2524+50.00	61'	LT	2524+77.00	23'	47.00
TOTAL				796.00	

TEMPORARY DITCH CHECKS •AGGREGATE•

STATION	OFFSET	EACH
2523+50.00	62.74' RT.	1
2523+56.49	60.12' RT.	1
2523+62.99	57.51' RT.	1
2523+69.48	54.89' RT.	1
2523+75.98	52.17' RT.	1
2523+80.88	49.00' RT.	1
2523+86.76	45.20' RT.	1
2523+92.63	41.40' RT.	1
2523+98.52	37.60' RT.	1
2524+05.49	36.00' RT.	1
2524+12.47	35.42' RT.	1
2524+19.44	34.84' RT.	1
TOTAL		12

PLOT DATE = 6/30/2006
 FILE NAME = c:\projects\view\d566004 (v8)\70420\erosion.dgn
 PLOT SCALE = 42.3529' / IN.
 USER NAME = nelsonr

ILLINOIS DEPARTMENT OF TRANSPORTATION

EROSION CONTROL PLAN

F.A.P. ROUTE 332
 SECTION 47BR-2
 VERMILION COUNTY

SCALE: 1" = 20'-0"
 DATE: 04/11/06

DRAWN BY: B.B.P.
 CHECKED BY: R.M.N.