


F.A.P. RTE.	SECTION	COUNTY	TOTAL SHEETS	SHEET NO.
VAR	**	***	9	7
STA.		TO STA.		
FED. ROAD DIST. NO. ILLINOIS FED. AID PROJECT				
** DIST 8 DEEP WELLS 2007-1				
*** MADISON & ST. CLAIR				



PLAN	DATE
BY	
DESIGNED	
PLOTTED	
CHECKED	
ALIGNED	
CADD FILE NAME	
NO.	

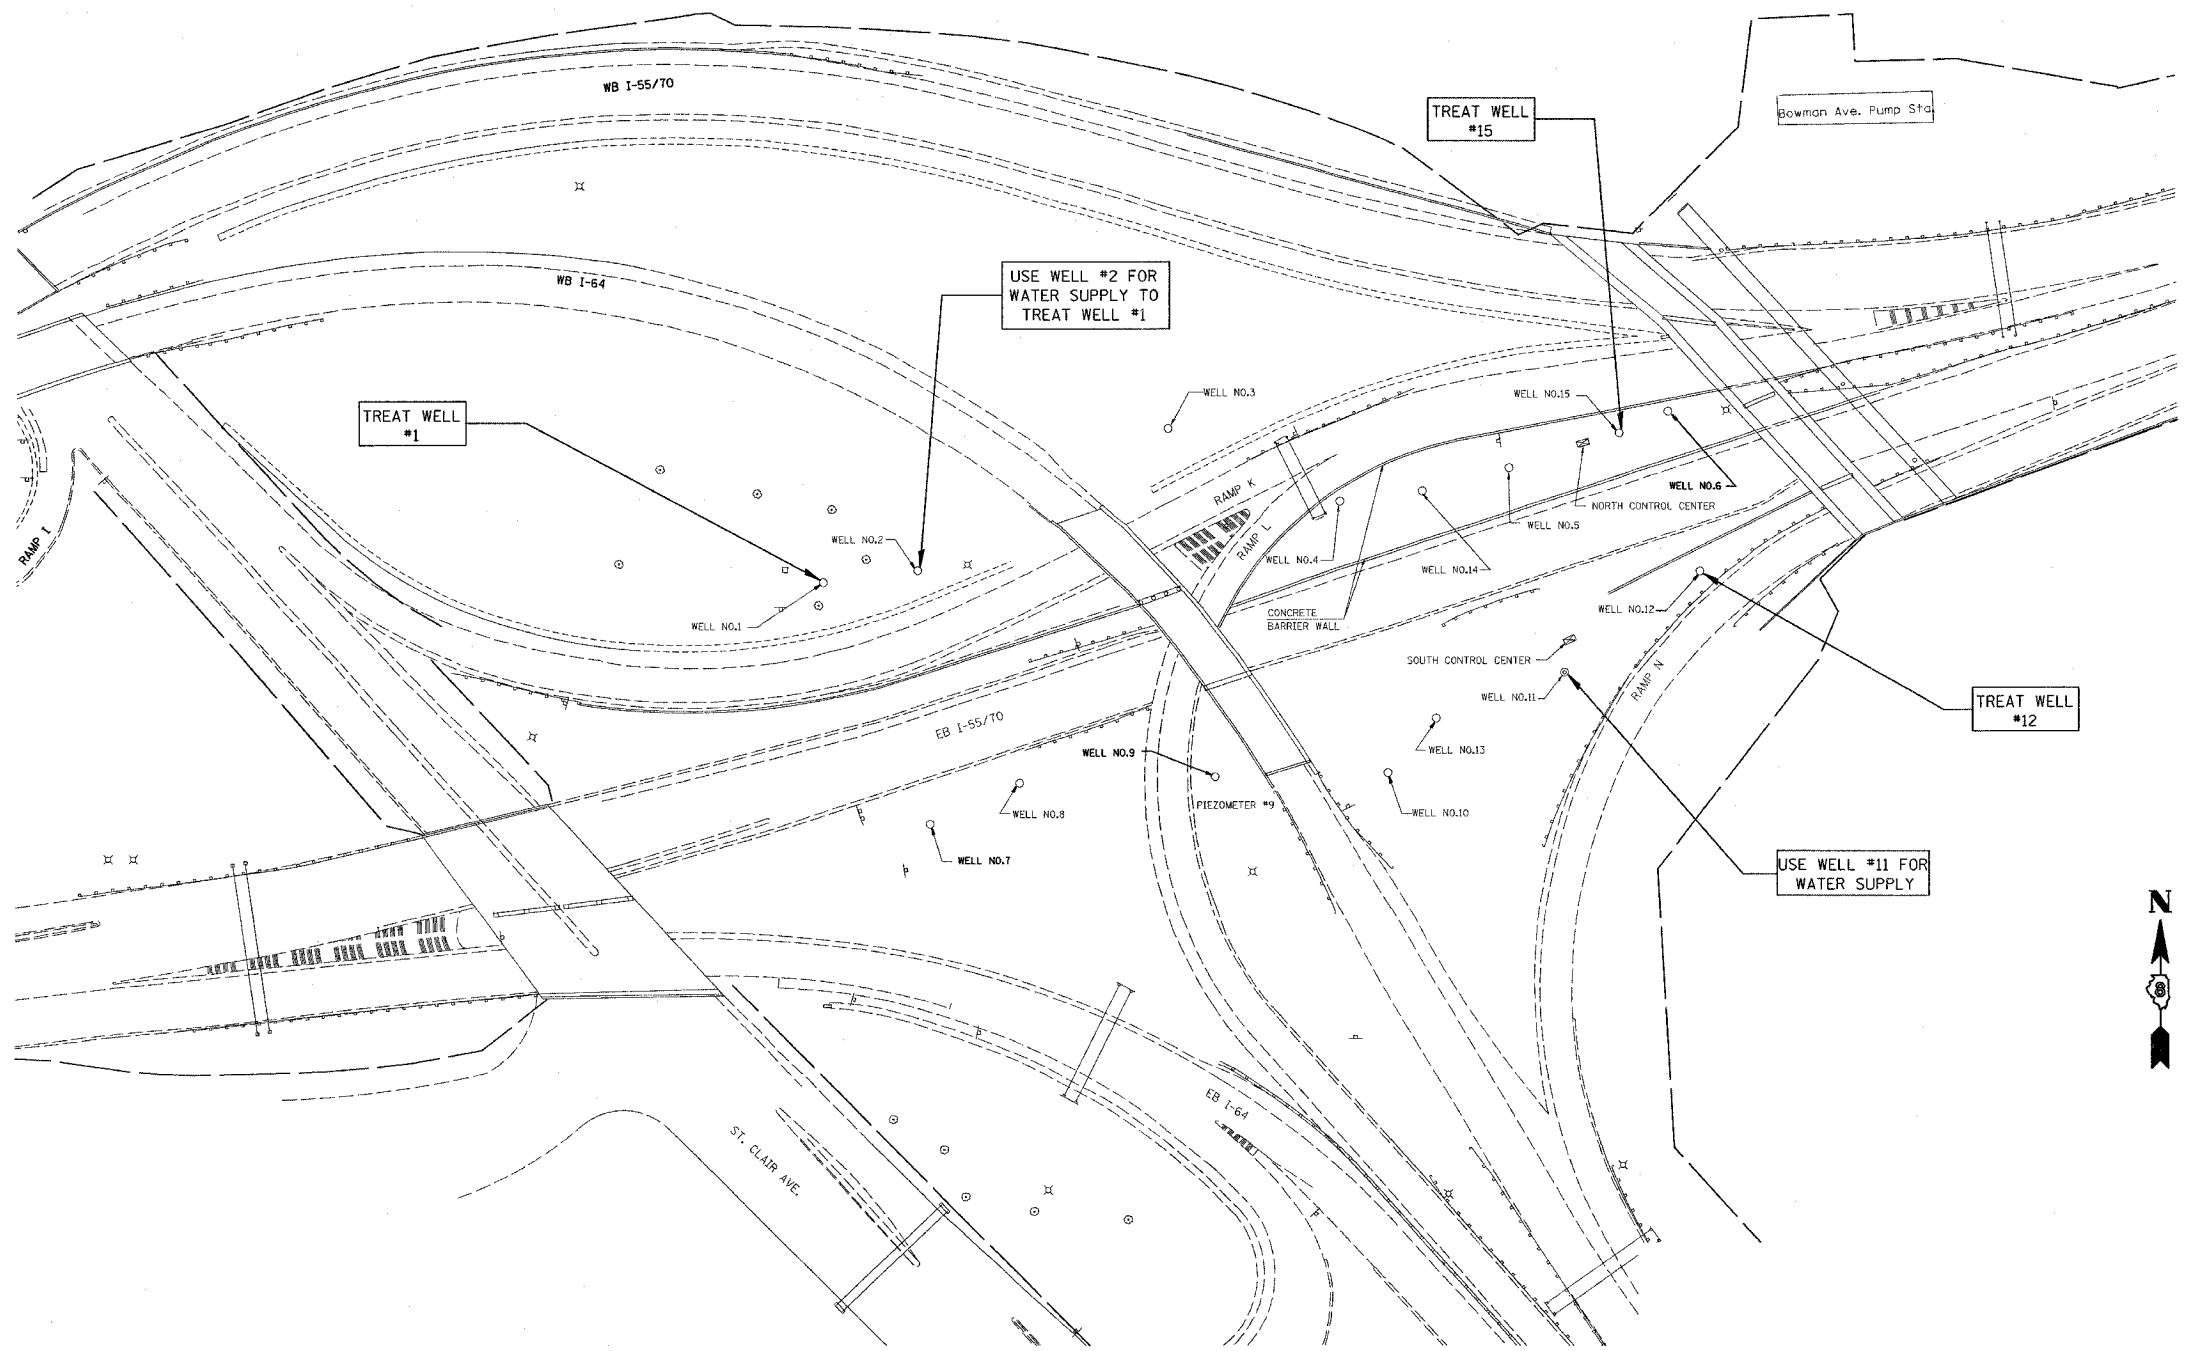

LOCATION	ADDITIONAL TREATMENT NO.1	ADDITIONAL TREATMENT NO. 2	WELL CHEMICAL TREATMENT	WELL CHEMICAL TREATMENT SPECIAL	BORE BLAST TREATMENT
WELL #1	X	X	X		
WELL #12	X	X	X		
WELL #15	X	X	X		

REVISIONS	
NAME	DATE

ILLINOIS DEPARTMENT OF TRANSPORTATION
LOCATION 4 SITE PLAN
TRI-LEVEL WELLS
 VARIOUS ROUTES
 DISTRICT 8 DEEP WELLS 2007-1
 MADISON & ST. CLAIR COUNTY

DRAWN BY:
 PLOT DATE: *DATE-TIME*

DATE-TIME
 DDM-SPEC
 REF