
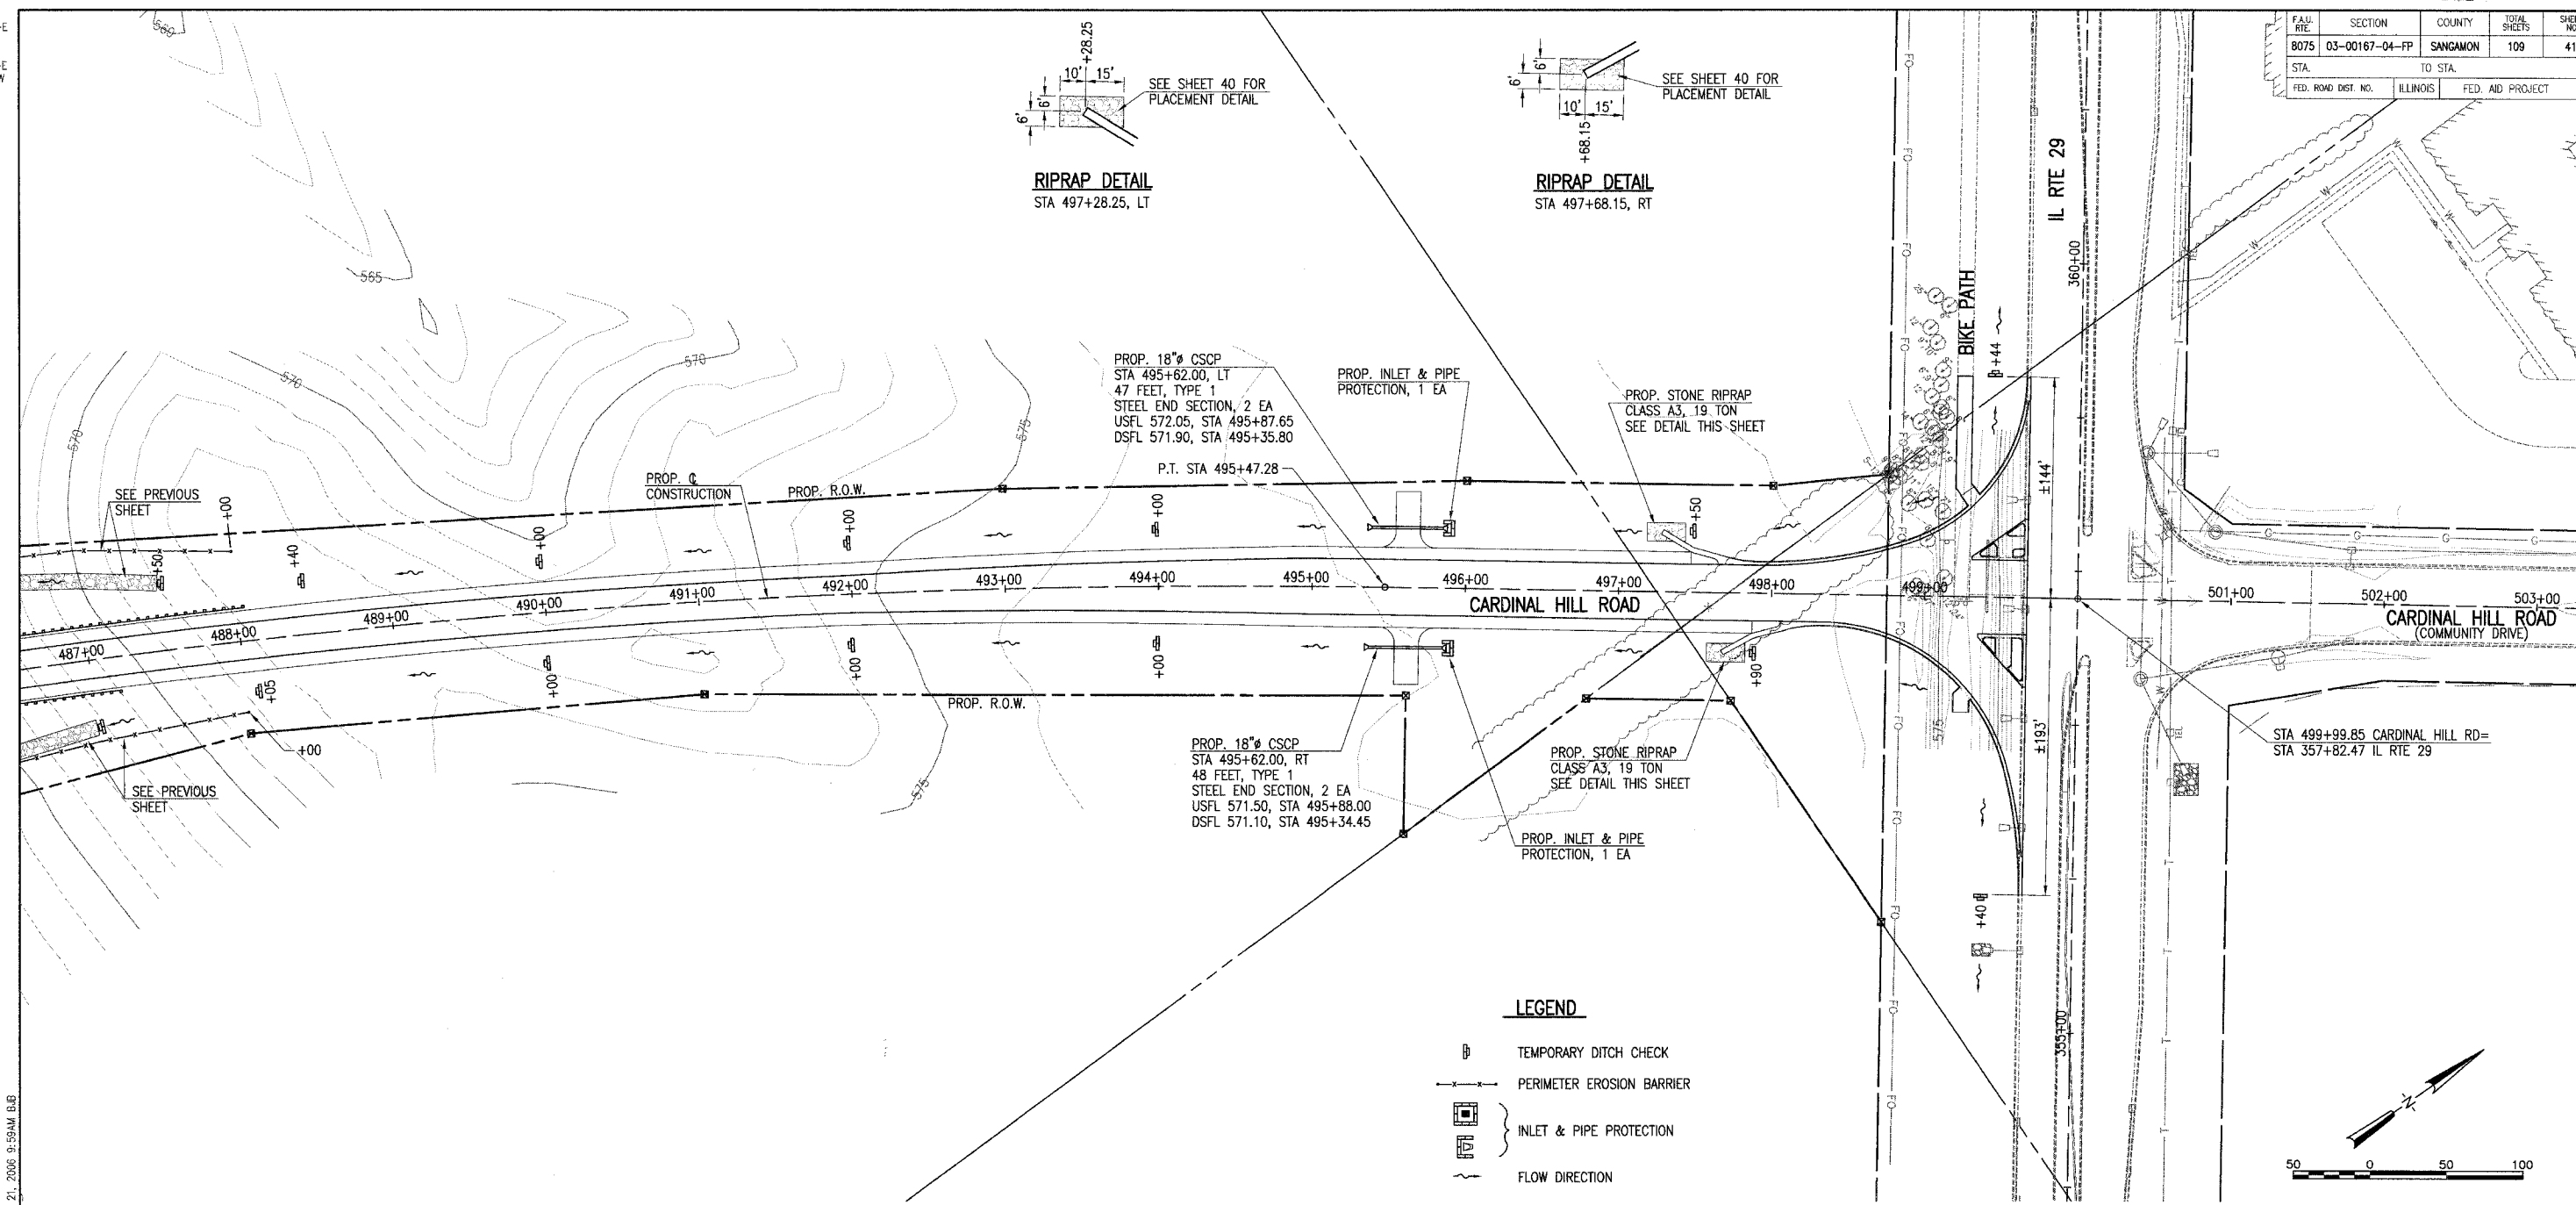
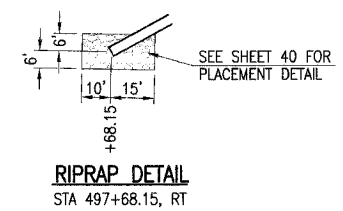



Xrefs:
 PLAN-E
 C-RP
 C-TP
 TITLE-E
 C-ROW

FAU. RTE.	SECTION	COUNTY	TOTAL SHEETS	SHEET NO.
8075	03-00167-04-FP	SANGAMON	109	41
STA.		TO STA.		
FED. ROAD DIST. NO.	ILLINOIS	FED. AID PROJECT		

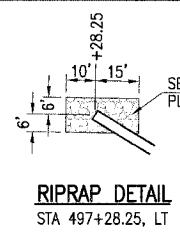


LEGEND

- TEMPORARY DITCH CHECK
- PERIMETER EROSION BARRIER
- INLET & PIPE PROTECTION
- FLOW DIRECTION

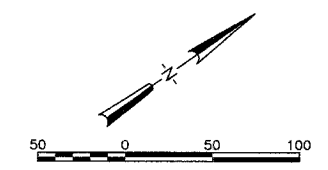

LAYOUT BUB 3/15/04
 DRAWN BUB 7/22/04
 REVIEWED LUK 7/22/04
 \\S:\JOBS\03S20358\CIVIL\SHEET\C-502P00.DWG JUL 21, 2006 9:59AM BUB

EROSION CONTROL PLAN
 SEC. 03-00167-04-FP
 CARDINAL HILL ROAD (C.H. 37)
 SANGAMON COUNTY



Hanson Professional Services Inc.
 1525 South Sixth Street, Springfield, IL 62703
 Registration No. 184-011864
 © Copyright Hanson Professional Services Inc. 2006

JOB NO.
 03S20358
 DATE
 6/21/06