
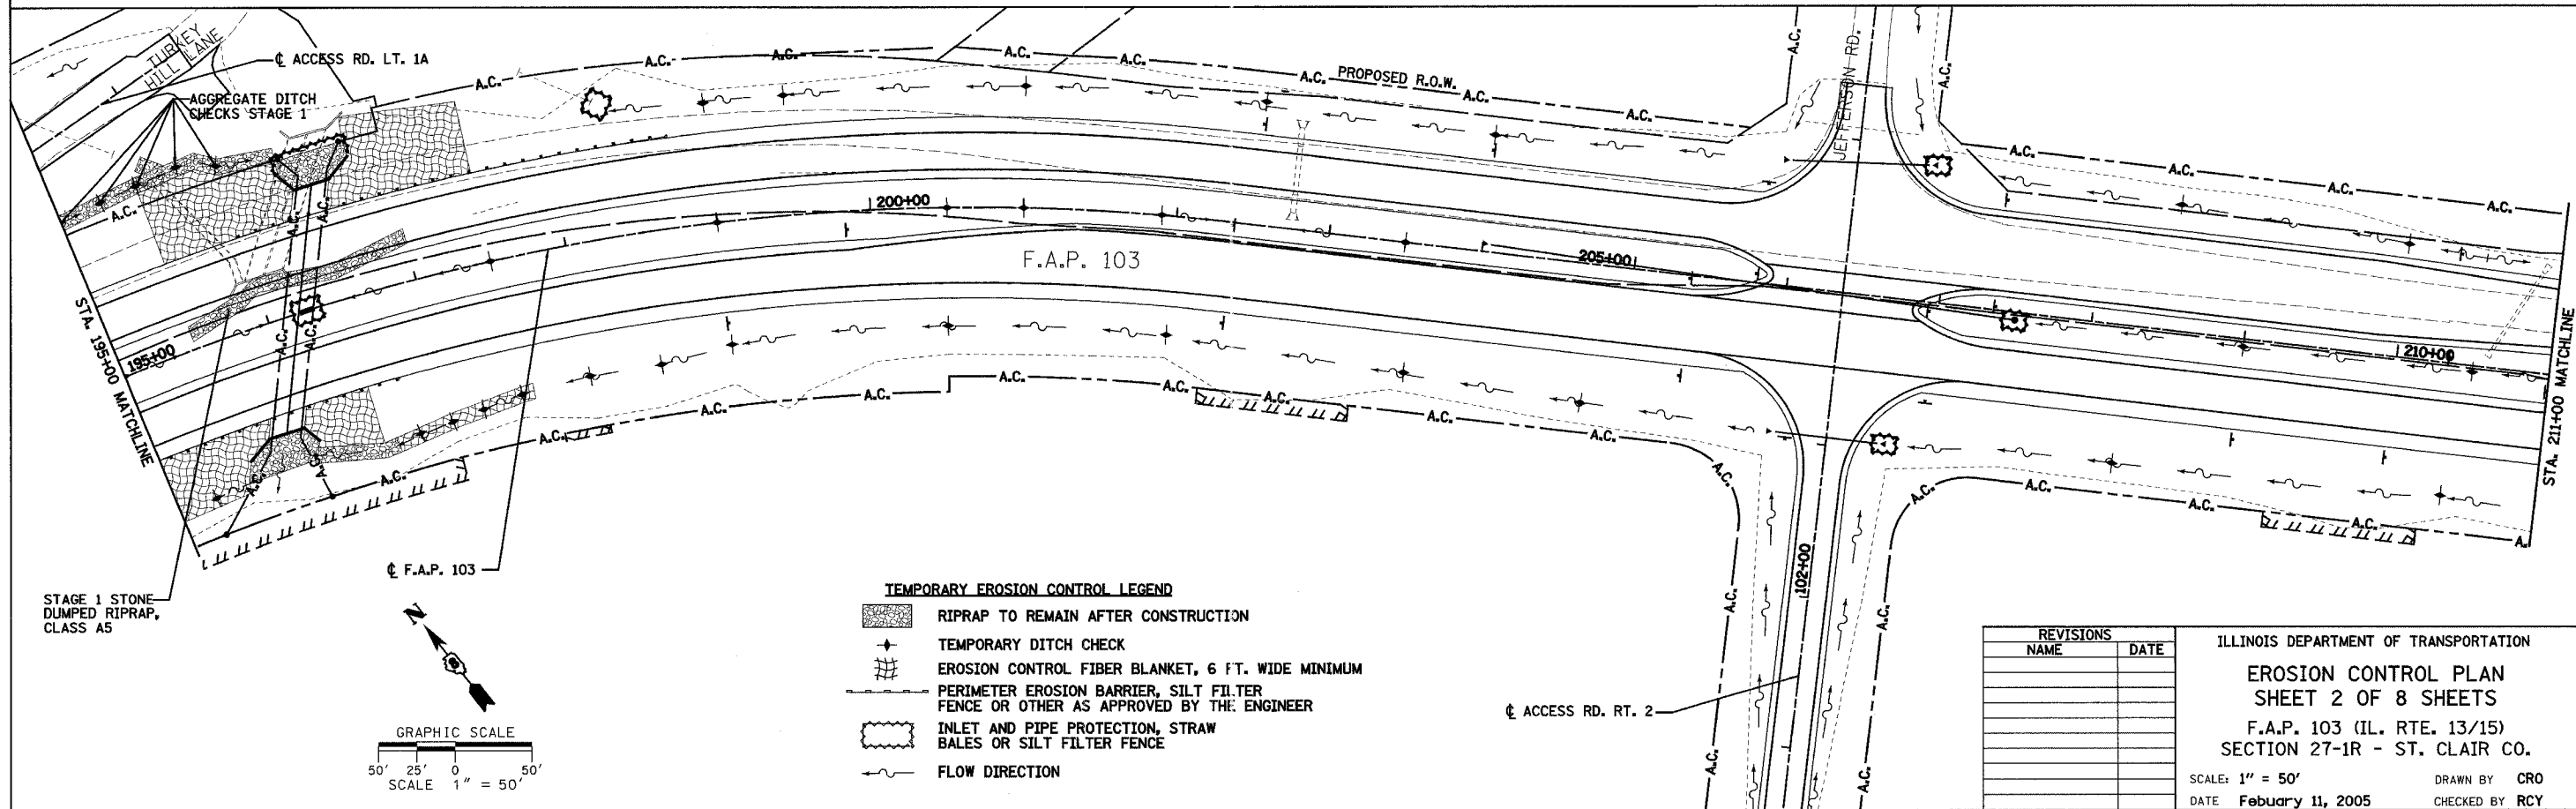


F.A.P. RTE.	SECTION	COUNTY	TOTAL SHEETS	SHEET NO.
103	27-1R	ST. CLAIR	382	105
STA. 179+00.00		TO STA. 211+00.00		
FED. ROAD DIST. NO.		ILLINOIS FED. AID PROJECT		
CONTRACT NO. 76300				

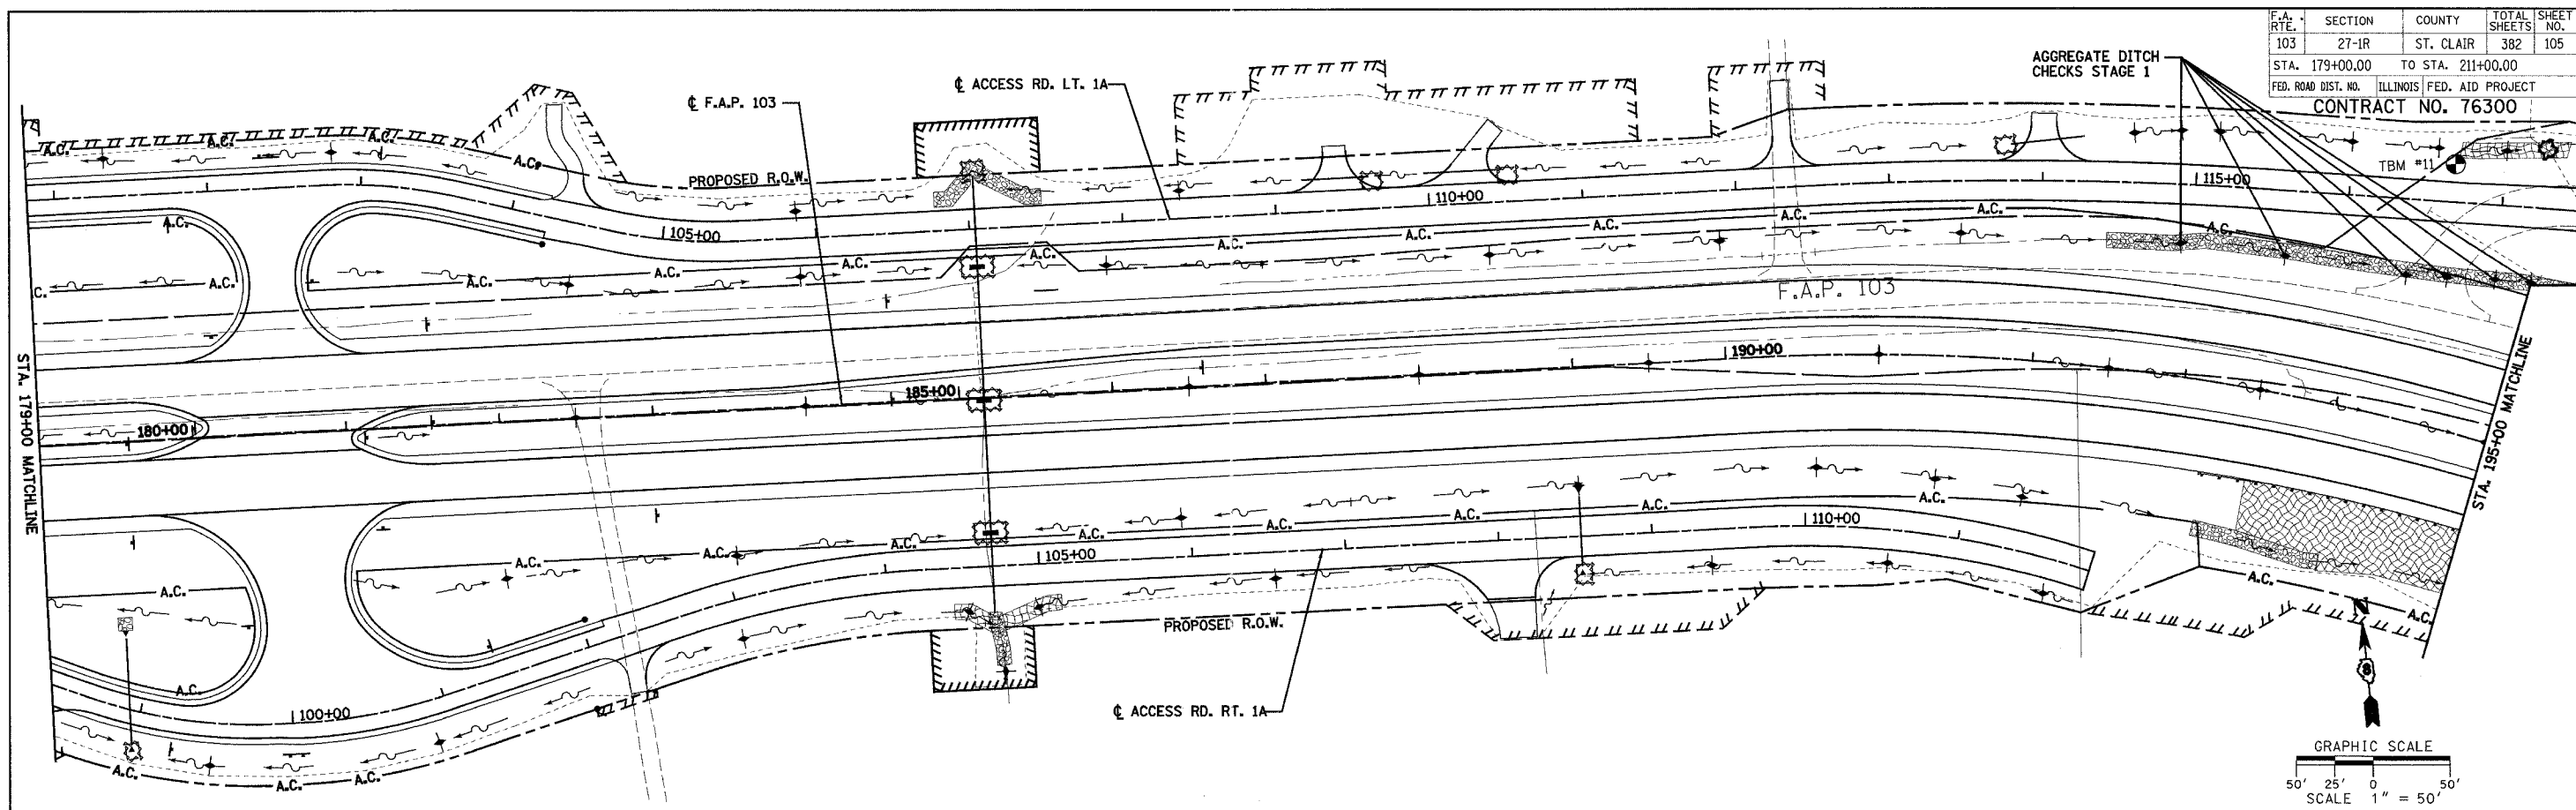

- TEMPORARY EROSION CONTROL LEGEND**
- RIPRAP TO REMAIN AFTER CONSTRUCTION
 - TEMPORARY DITCH CHECK
 - EROSION CONTROL FIBER BLANKET, 6 FT. WIDE MINIMUM
 - PERIMETER EROSION BARRIER, SILT FILTER FENCE OR OTHER AS APPROVED BY THE ENGINEER
 - INLET AND PIPE PROTECTION, STRAW BALES OR SILT FILTER FENCE
 - FLOW DIRECTION

REVISIONS	
NAME	DATE

ILLINOIS DEPARTMENT OF TRANSPORTATION
EROSION CONTROL PLAN
SHEET 2 OF 8 SHEETS
 F.A.P. 103 (IL. RTE. 13/15)
 SECTION 27-1R - ST. CLAIR CO.
 SCALE: 1" = 50'
 DATE: February 11, 2005
 DRAWN BY: CRO
 CHECKED BY: RCY

I:\2002\020888\000\plan\plan\erocn\erocn.dgn
 3/29/2005 9:46:08 PM