

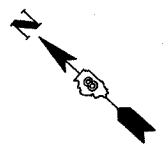


F.A.P. RTE.	SECTION	COUNTY	TOTAL SHEETS	SHEET NO.
VAR	**	VARIOUS	8	5
STA.	TO STA.			
FED. ROAD DIST. NO.	ILLINOIS	FED. AID PROJECT		

** DIST 8 DEEP WELLS 2006-1

 

PLAN	DATE
BY	
REVISIONS	
NO. 1	
NO. 2	
NO. 3	
NO. 4	
NO. 5	
NO. 6	
NO. 7	
NO. 8	
NO. 9	
NO. 10	

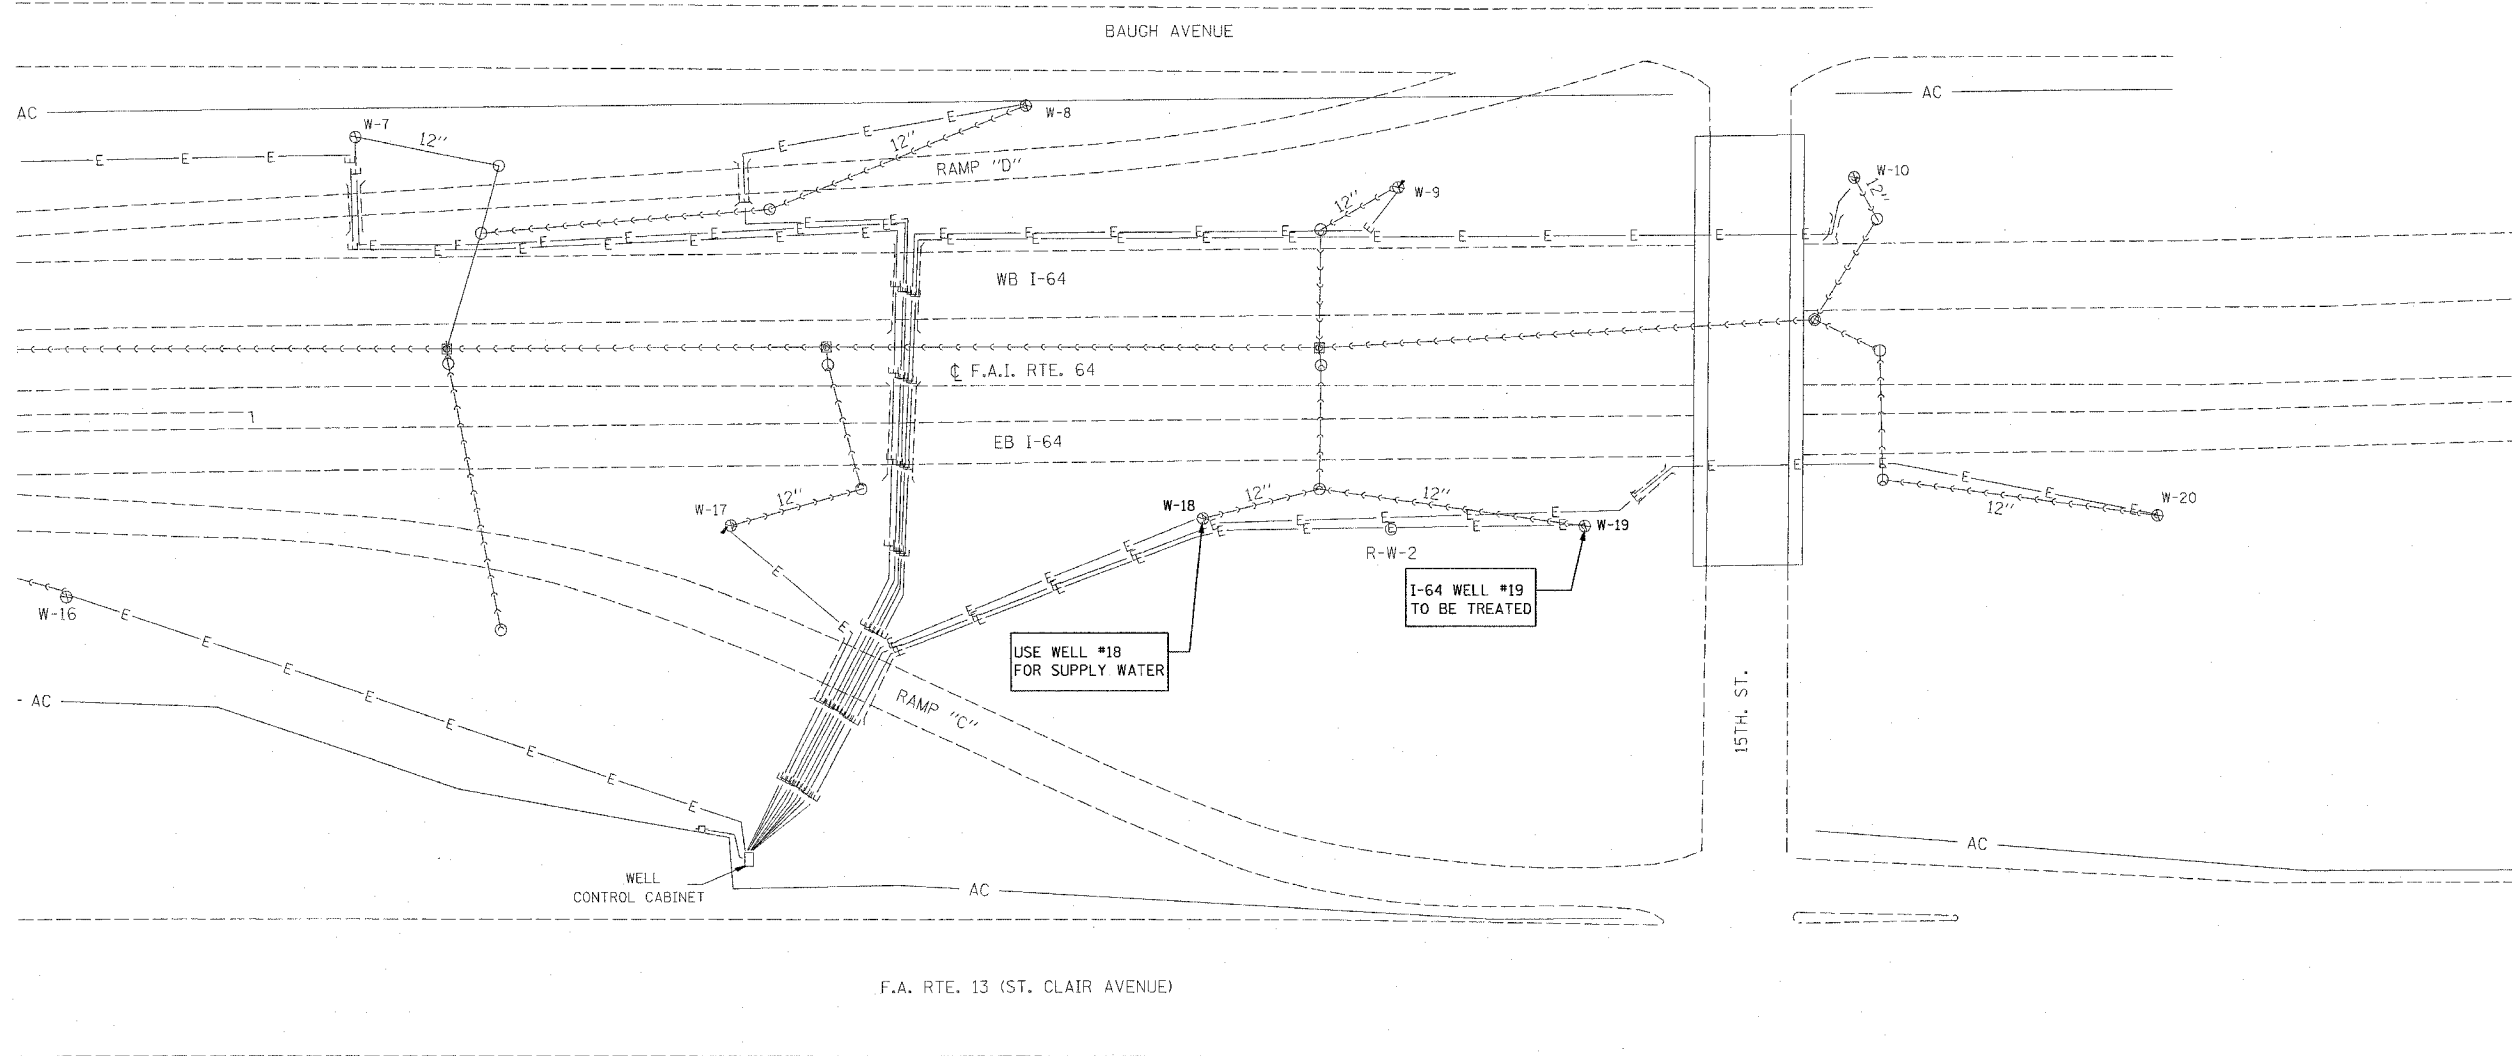

REVISIONS	
NAME	DATE

ILLINOIS DEPARTMENT OF TRANSPORTATION
LOCATION 2
15TH STREET WELLS
SITE PLAN
 VARIOUS ROUTES
 DISTRICT 8 DEEP WELLS 2003-1
 VARIOUS COUNTIES

DRAWN BY:
 PLOT DATE: 7/7/2005

8/15/05
 7/7/2005
 c:\projects\76933\plan\151076933.dgn
 #REF-
 #REF-