


F.A.P. RTE.	SECTION	COUNTY	TOTAL SHEETS	SHEET NO.
3762	01-00139-02-BR	WILL	35	14
STA. 110+00		TO STA. 113+46.50		
FED. ROAD DIST. NO. 1		ILLINOIS HIGHWAY PROJECT		CONTRACT # 83802

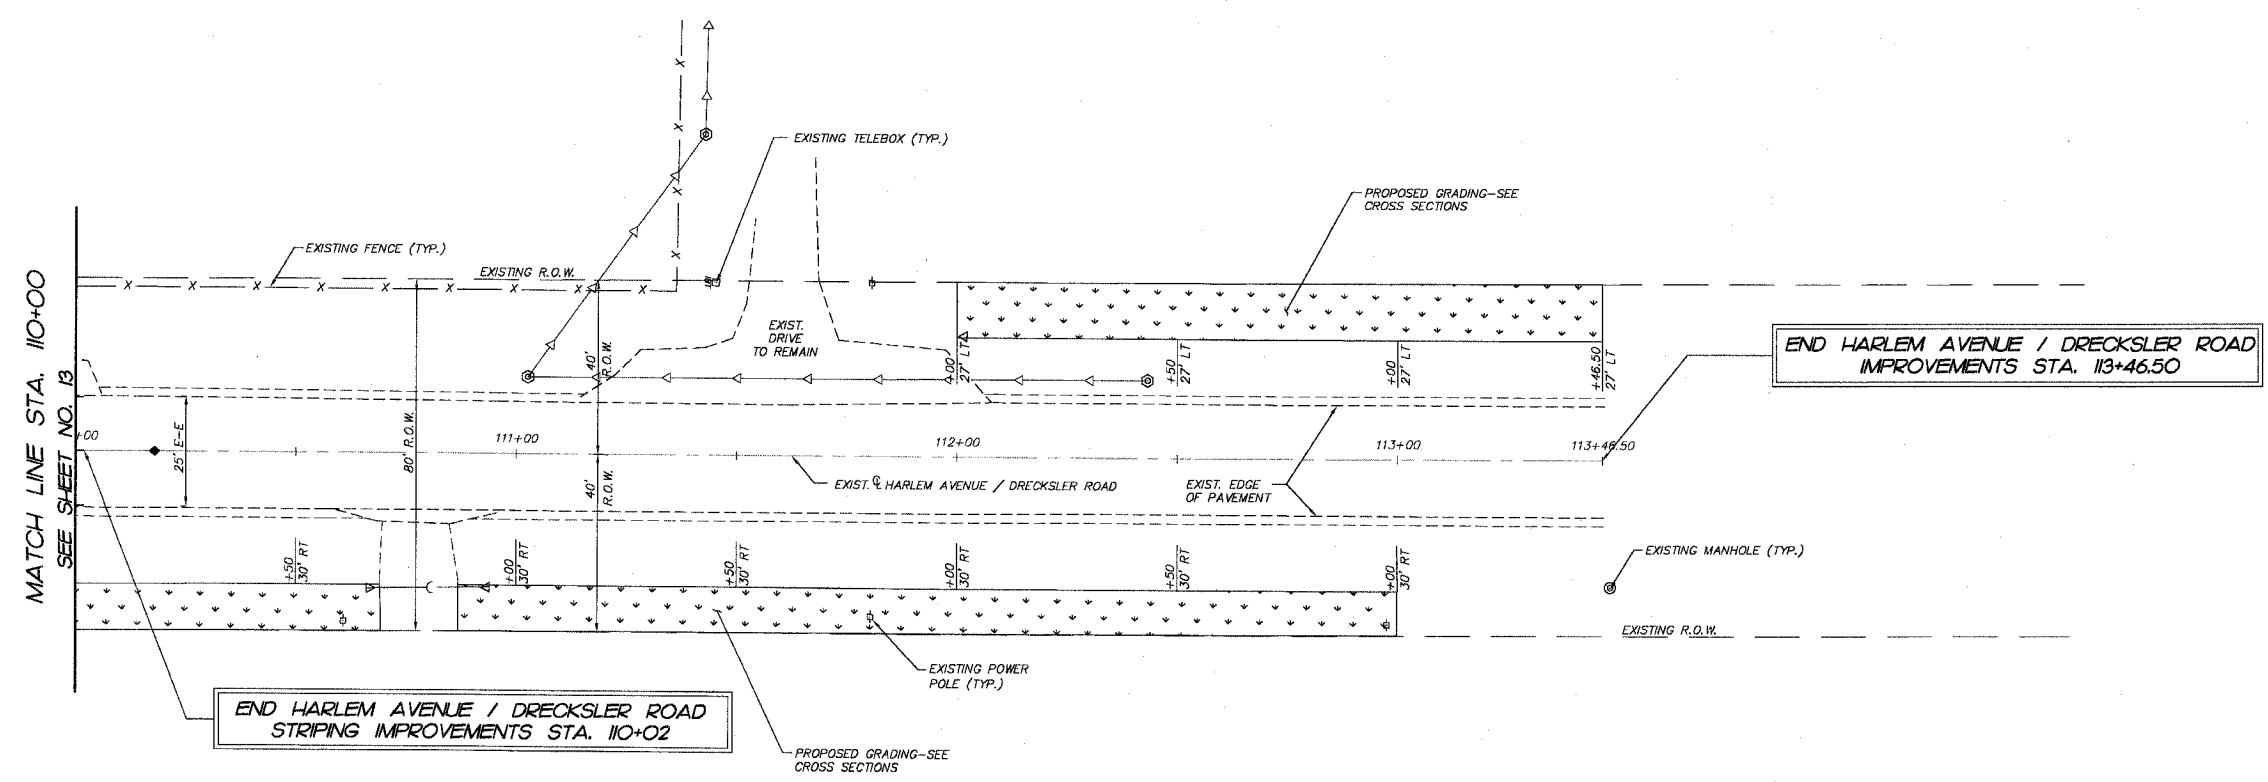

LEGEND
 DENOTES TOPSOIL FURNISH AND PLACE, 6" AND SEEDING CLASS 2A

AREAS DISTURBED OUTSIDE LIMITS SHOWN SHALL BE RESTORED BY THE CONTRACTOR WITH TOPSOIL FURNISH AND PLACE 6", SEEDING CLASS 2A, AND EROSION CONTROL BLANKET WITH NO ADDITIONAL COMPENSATION DUE TO THE CONTRACTOR FOR THIS WORK.



PLOT FILE STANDARD
 NEW: CE-14
 COMP: FILE: 040139-02-BR.dwg

REVISIONS	
NO.	DATE
7.	
6.	
5.	
4.	
3.	
2.	
1.	

SMITH ENGINEERING CONSULTANTS, INC.
 CIVIL/STRUCTURAL ENGINEERS AND SURVEYORS
 4500 PRIME PARKWAY, SUITE 201
 MARIETTA, ILLINOIS 60090
 PH: 815-385-1778 FAX: 815-385-1781
 www.smithengineering.com E-MAIL: sec@smithengineering.com
 • BUSHY • BUSTLEY • NORRVILLE
 ILLINOIS PROFESSIONAL DESIGN FIRM # 104-000108

ILLINOIS DEPARTMENT OF TRANSPORTATION
 WILL COUNTY DEPARTMENT OF HIGHWAYS
 HARLEM AVENUE/DRECKSLER ROAD
 OVER BLACK WALNUT CREEK
 PAVEMENT MARKING AND RESTORATION PLAN

SCALE: 1"=20'
 DATE 5-26-2005
 DRAWN BY W.J.H.
 CHECKED BY J.L.P.