


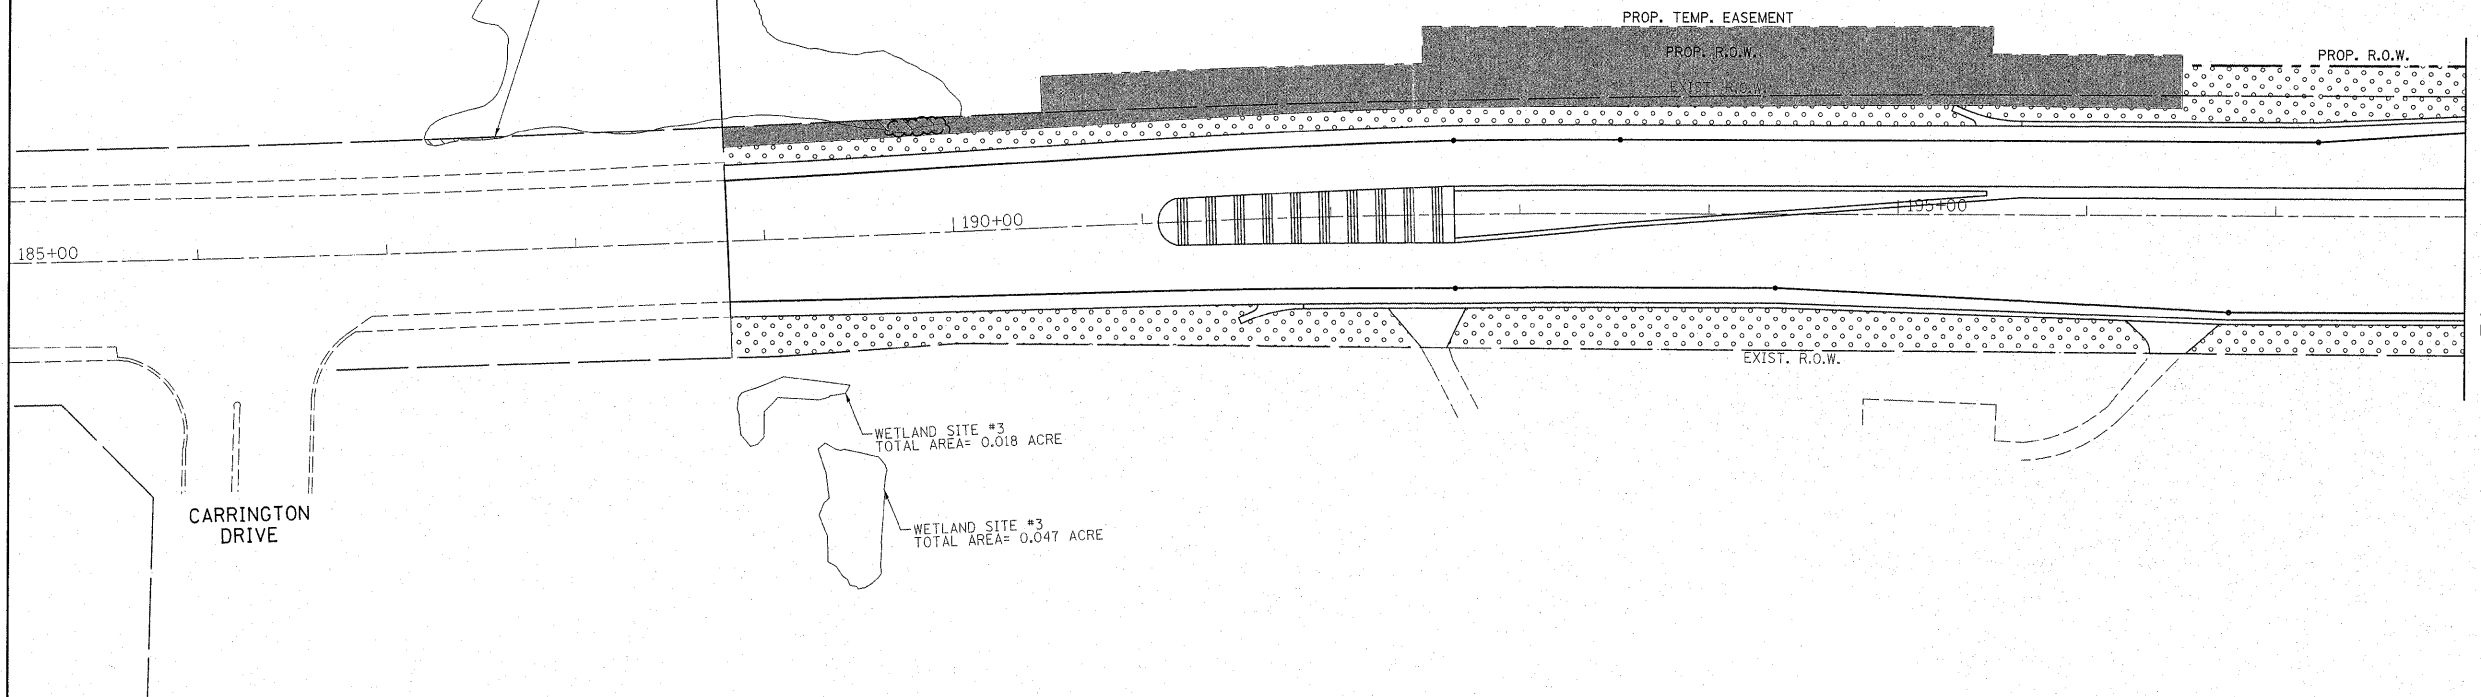

WETLAND SITE #2
TOTAL AREA= 0.359 ACRE
WITHIN EXIST. R.O.W.= 0.008246 ACRE

**BEGIN IMPROVEMENT
STA. 188 + 80.28**


RANDALL ROAD



LEGEND

- SHADE TREE
- ORNAMENTAL TREE/LARGE SHRUB
- EVERGREEN TREE
- SHRUB, SILKY DOGWOOD
5' O.C. - STAGGERED
(GROUPS OF 10)
- SEEDING, CLASS 2A
FERTILIZER NUTRIENTS
EROSION CONTROL BLANKET
- SODDING, SALT TOLERANT
FERTILIZER NUTRIENTS
- SEEDING, CLASS 4
COMPOST FURNISH & PLACE, 2"
TOPSOIL FURNISH & PLACE, 4"
EROSION CONTROL BLANKET

RANDALL ROAD

 


WETLAND SITE #1
TOTAL AREA= 0.203 ACRE
WITHIN:
PROP. R.O.W.= 0.00911 ACRE
PROP. TEMP. EASEMENT= 0.02685 ACRE

WETLAND SITE #1
TOTAL AREA= 0.3596 ACRE
AREA IMPACTED= 0.08021 ACRE

WOUS #1W
TOTAL AREA= 0.094 ACRE
WITHIN:
PROP. R.O.W.= 0.05967 ACRE
PROP. TEMP. EASEMENT= 0.02032 ACRE

**END IMPROVEMENT
STA. 211 + 42.64**

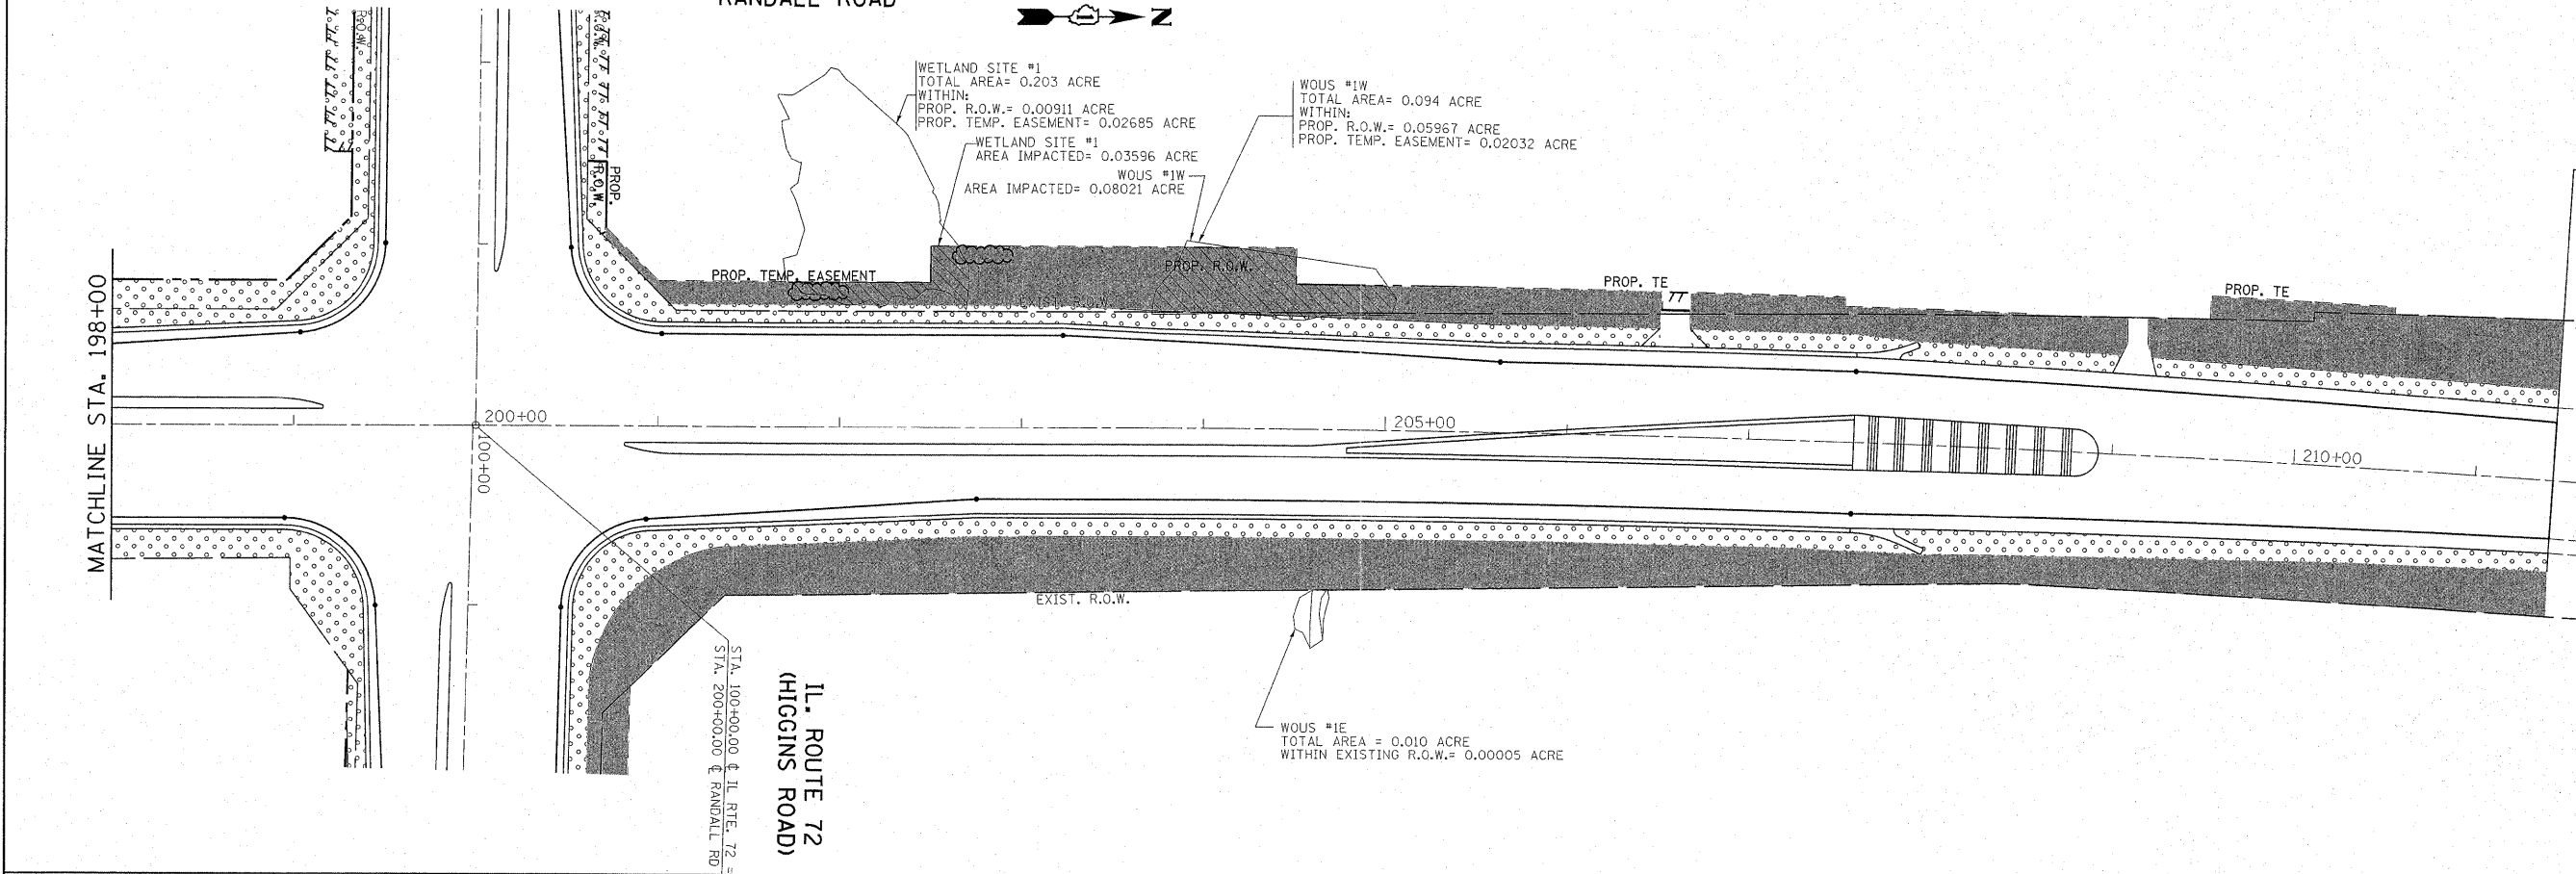

FILE NAME = P110008-sht-landsep.dgn

USER NAME = sh1/an1sb
DESIGNED -
DRAWN -
CHECKED -
DATE - 9/6/2011

REVISIONS
REVISED - REV 9/6/2011
REVISED -
REVISED -
REVISED -

**STATE OF ILLINOIS
DEPARTMENT OF TRANSPORTATION**

**RANDALL ROAD AT I.L. ROUTE 72 (HIGGINS RD.)
LANDSCAPING PLAN**

SCALE: 1"= 50' SHEET NO. OF SHEETS STA. 185+00.00 TO STA. 212+00.00

F.A.P. RTE.	SECTION	COUNTY	TOTAL SHEETS	SHEET NO.
341	62-N-1	KANE	148	61
CONTRACT NO. 60K09				
ILLINOIS FED. AID PROJECT				