


- LEGEND**
- PERIMETER EROSION CONTROL BARRIER
  - INLET FILTER\*
  - TEMPORARY DITCH CHECK
  - TREE PROTECTION\* (TEMP. FENCE)
  - STONE RIPRAP
  - TURF REINFORCEMENT MAT
- \* ITEMS TO BE INSTALLED BEFORE THE AREA IS DISTURBED

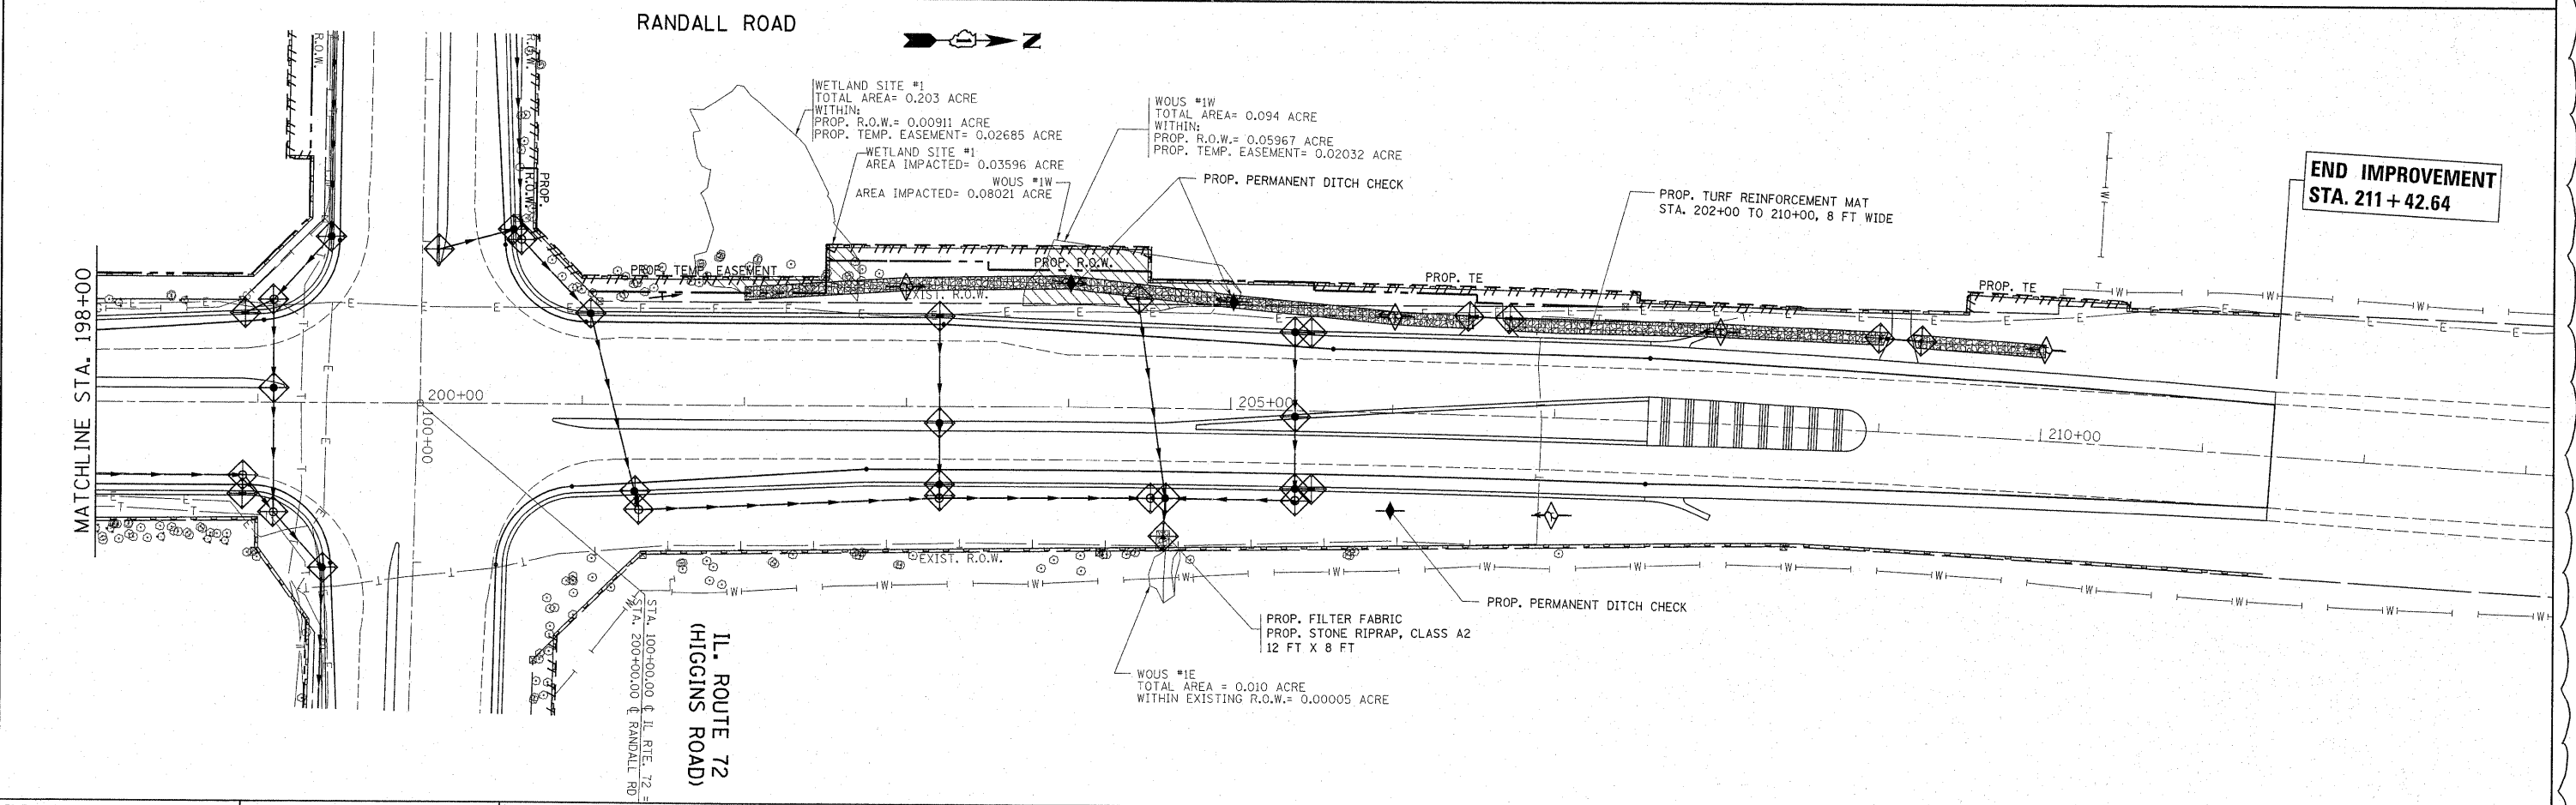

FILE NAME = P110008-sht-eros.dgn	USER NAME = shironsab	DESIGNED -	REVISED -  REV. 9/6/2011
		DRAWN -	REVISED -
		CHECKED -	REVISED -
		DATE -	REVISED -

**STATE OF ILLINOIS  
DEPARTMENT OF TRANSPORTATION**

**RANDALL ROAD AT IL. ROUTE 72 (HIGGINS RD.)  
EROSION CONTROL PLAN**

SCALE: 1" = 50'      SHEET NO. OF SHEETS      STA. 185+00.00 TO STA. 212+00.00

F.A.P. RTE. 341	SECTION 62-N-1	COUNTY KANE	TOTAL SHEETS 148	SHEET NO. 64
CONTRACT NO. 60K09				ILLINOIS FED. AID PROJECT