


 
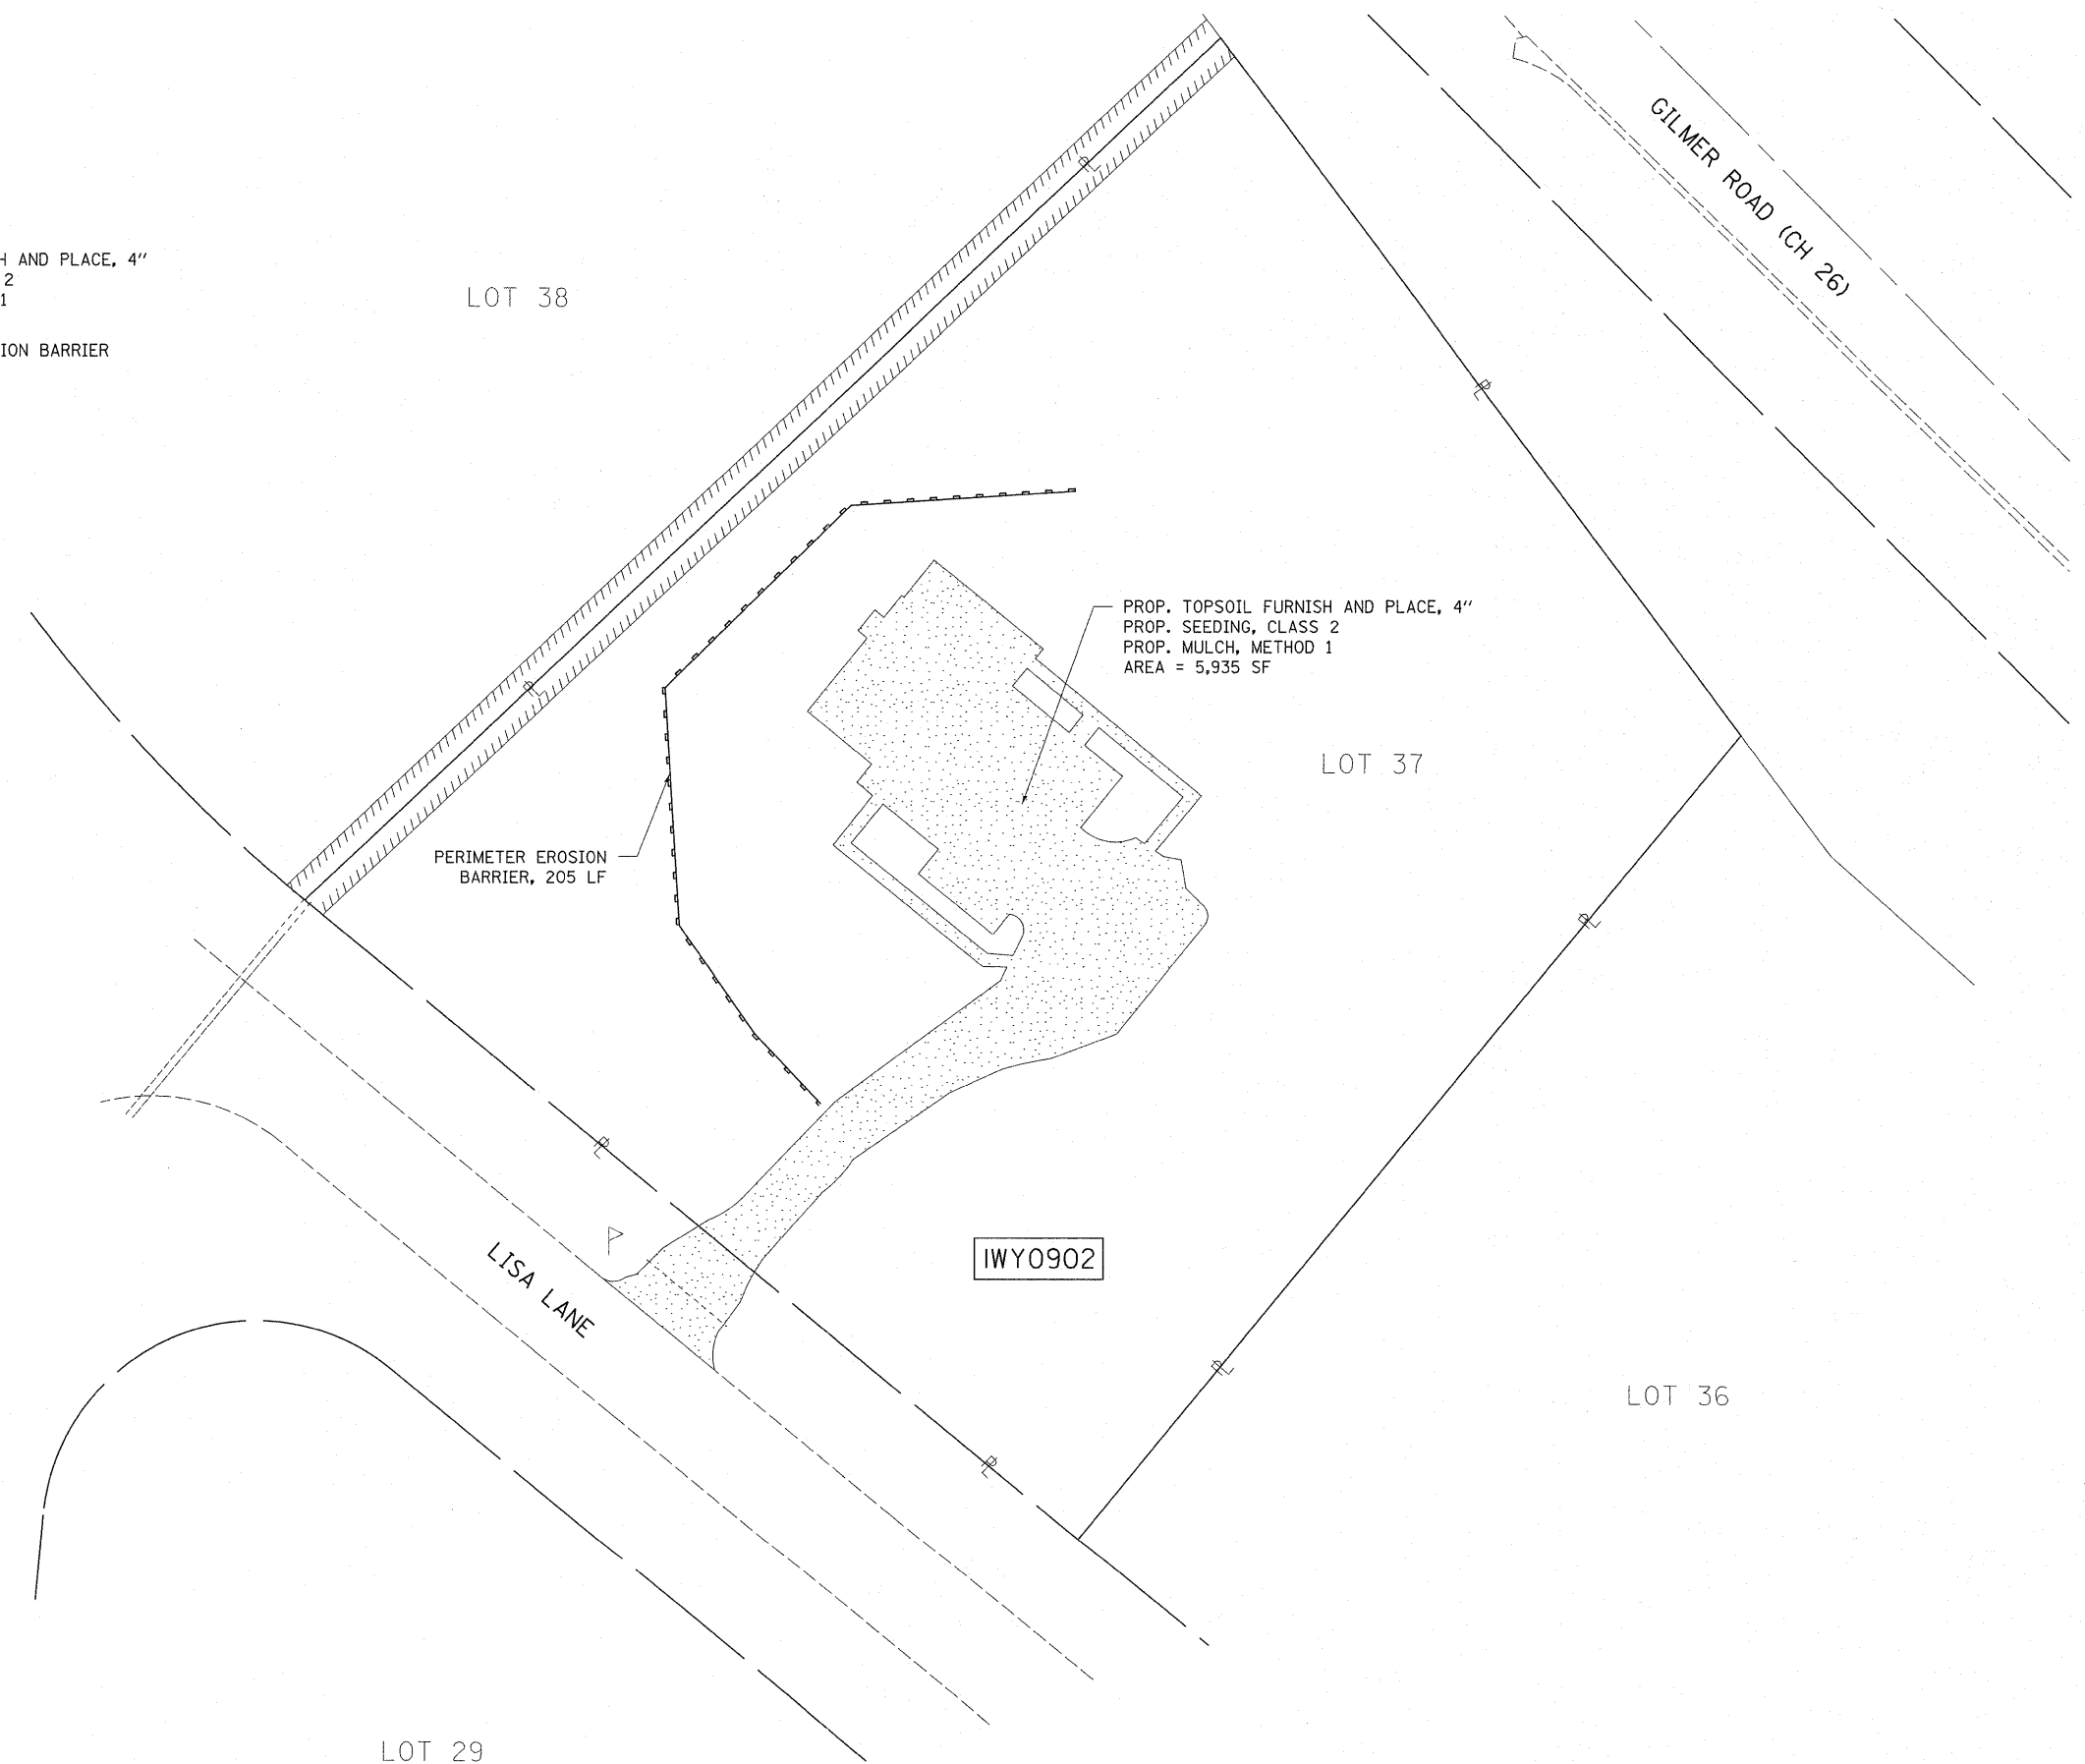


LEGEND

-  - TOPSOIL FURNISH AND PLACE, 4"
-  - SEEDING, CLASS 2
-  - MULCH, METHOD 1
-  - PERIMETER EROSION BARRIER



PROP. TOPSOIL FURNISH AND PLACE, 4"
 PROP. SEEDING, CLASS 2
 PROP. MULCH, METHOD 1
 AREA = 5,935 SF

PERIMETER EROSION BARRIER, 205 LF

IWY0902

MARK DRIVE

FILE NAME =	USER NAME = pociechal	DESIGNED -	REVISED -	STATE OF ILLINOIS DEPARTMENT OF TRANSPORTATION	LANDSCAPING AND EROSION CONTROL PLAN 7 LISA LANE, HAWTHORN WOODS (LOCATION NO. 3)			F.A. RTE.	SECTION	COUNTY	TOTAL SHEETS	SHEET NO.	
cr\pwork\pwidot\pociechal\0270297\sk	pln.dgn	DRAWN -	REVISED -		SCALE: 1"=20'	SHEET NO. 3 OF 5 SHEETS	STA.	TO STA.	VAR	2011-044-DM	VARIOUS	22	13
	PLOT SCALE = 20.0000 1 / in.	CHECKED -	REVISED -		CONTRACT NO. 60P53								
	PLOT DATE = 6/29/2011	DATE -	REVISED -		ILLINOIS FED. AID PROJECT								