


BILL OF MATERIALS

ITEM	UNIT	QUANTITY
HANDRAIL REPAIRS	L SUM	1

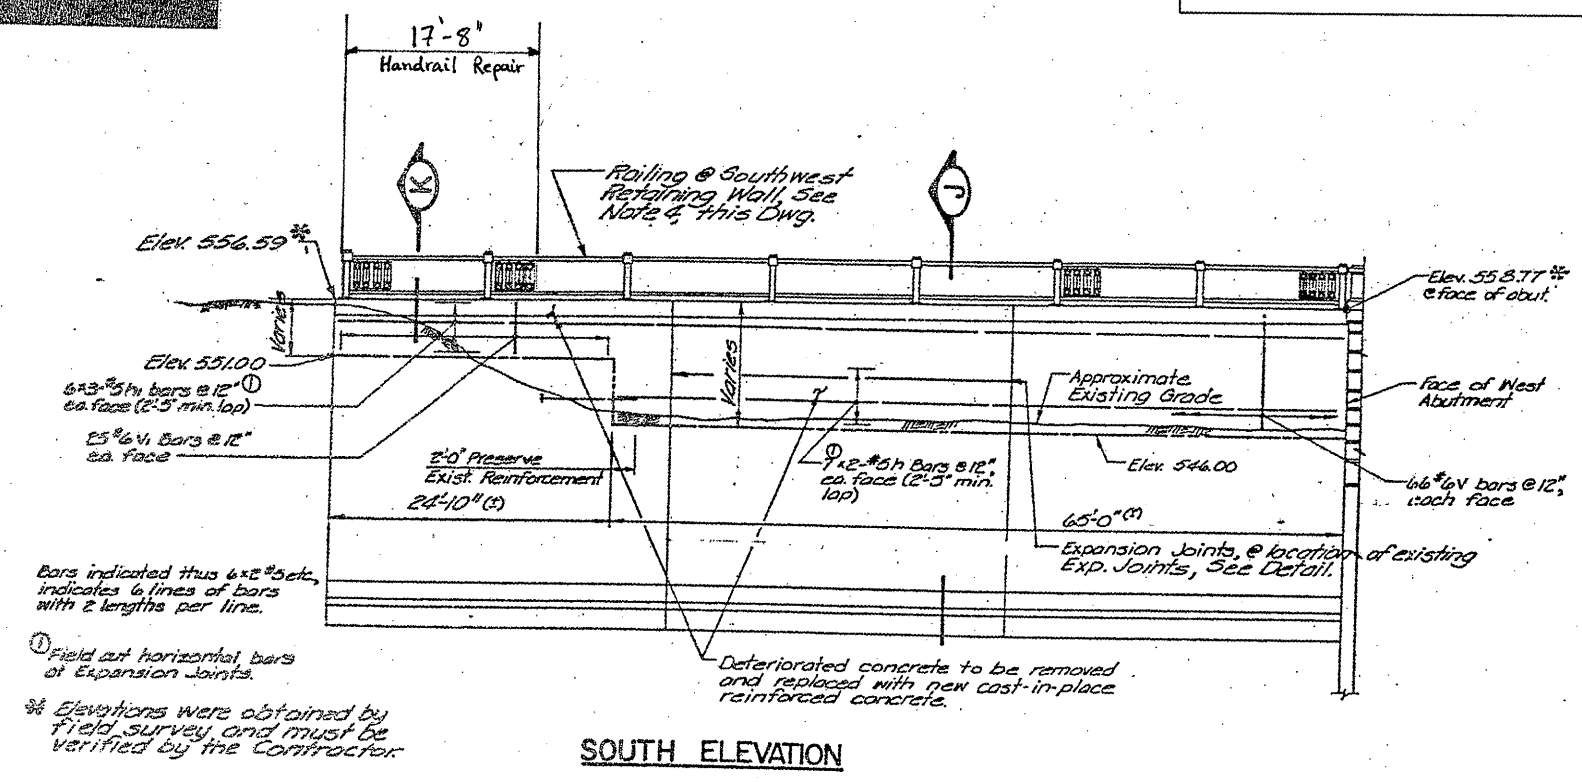

SOUTH ELEVATION

FILE NAME =	USER NAME = midjje	DESIGNED - RTD	REVISED -	STATE OF ILLINOIS DEPARTMENT OF TRANSPORTATION	RUBY STREET OVER DES PLAINES RIVER HANDRAIL REPAIRS	F.A.P. RTE. 112	SECTION M-BDR-1	COUNTY WILL	TOTAL SHEETS 66	SHEET NO. 63	
cr:\pw_work\midjje\0148931\0111504	sh-t-plan.dgn	DRAWN -	REVISED -			SCALE:	SHEET NO. 1 OF 3 SHEETS	STA. TO STA.	ILLINOIS FED. AID PROJECT		
PLOT SCALE = 1/8" = 1'-0"		CHECKED -	REVISED -			CONTRACT NO. 62714					
PLOT DATE = 5/27/2011		DATE -	REVISED -								