
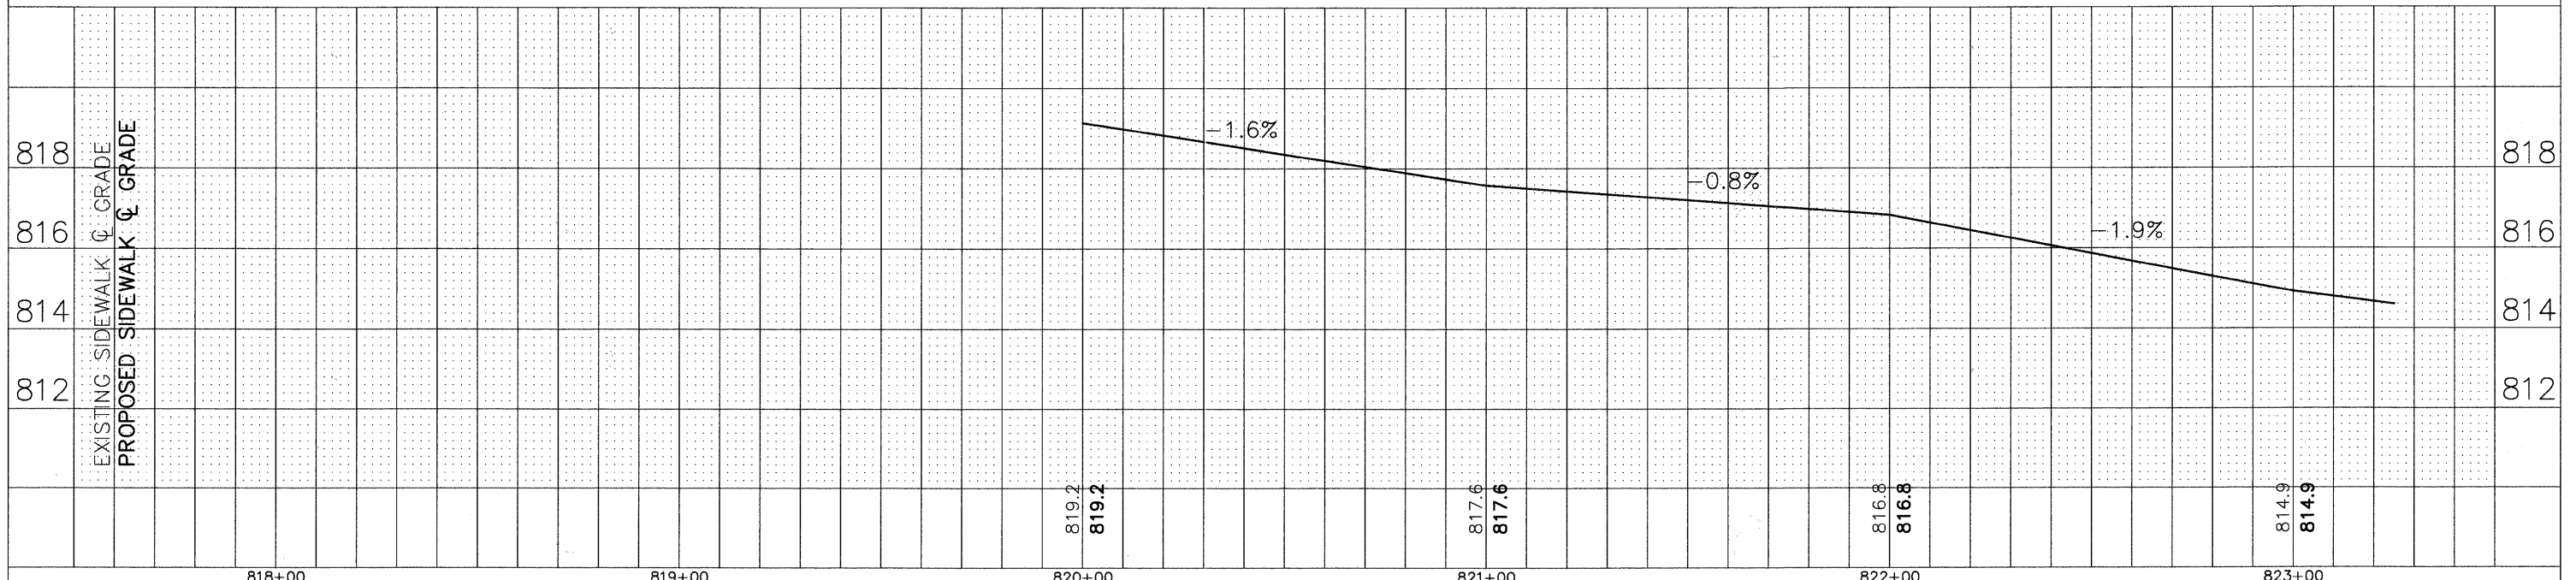


PLAN	SURVEYED
NOTE BOOK	ALIGNED CHECKED
NO.	DATE
	BY

PROFILE	SURVEYED
NOTE BOOK	GRADES CHECKED
NO.	STRUCTURE NOTATIONS CHKD
	DATE
	BY

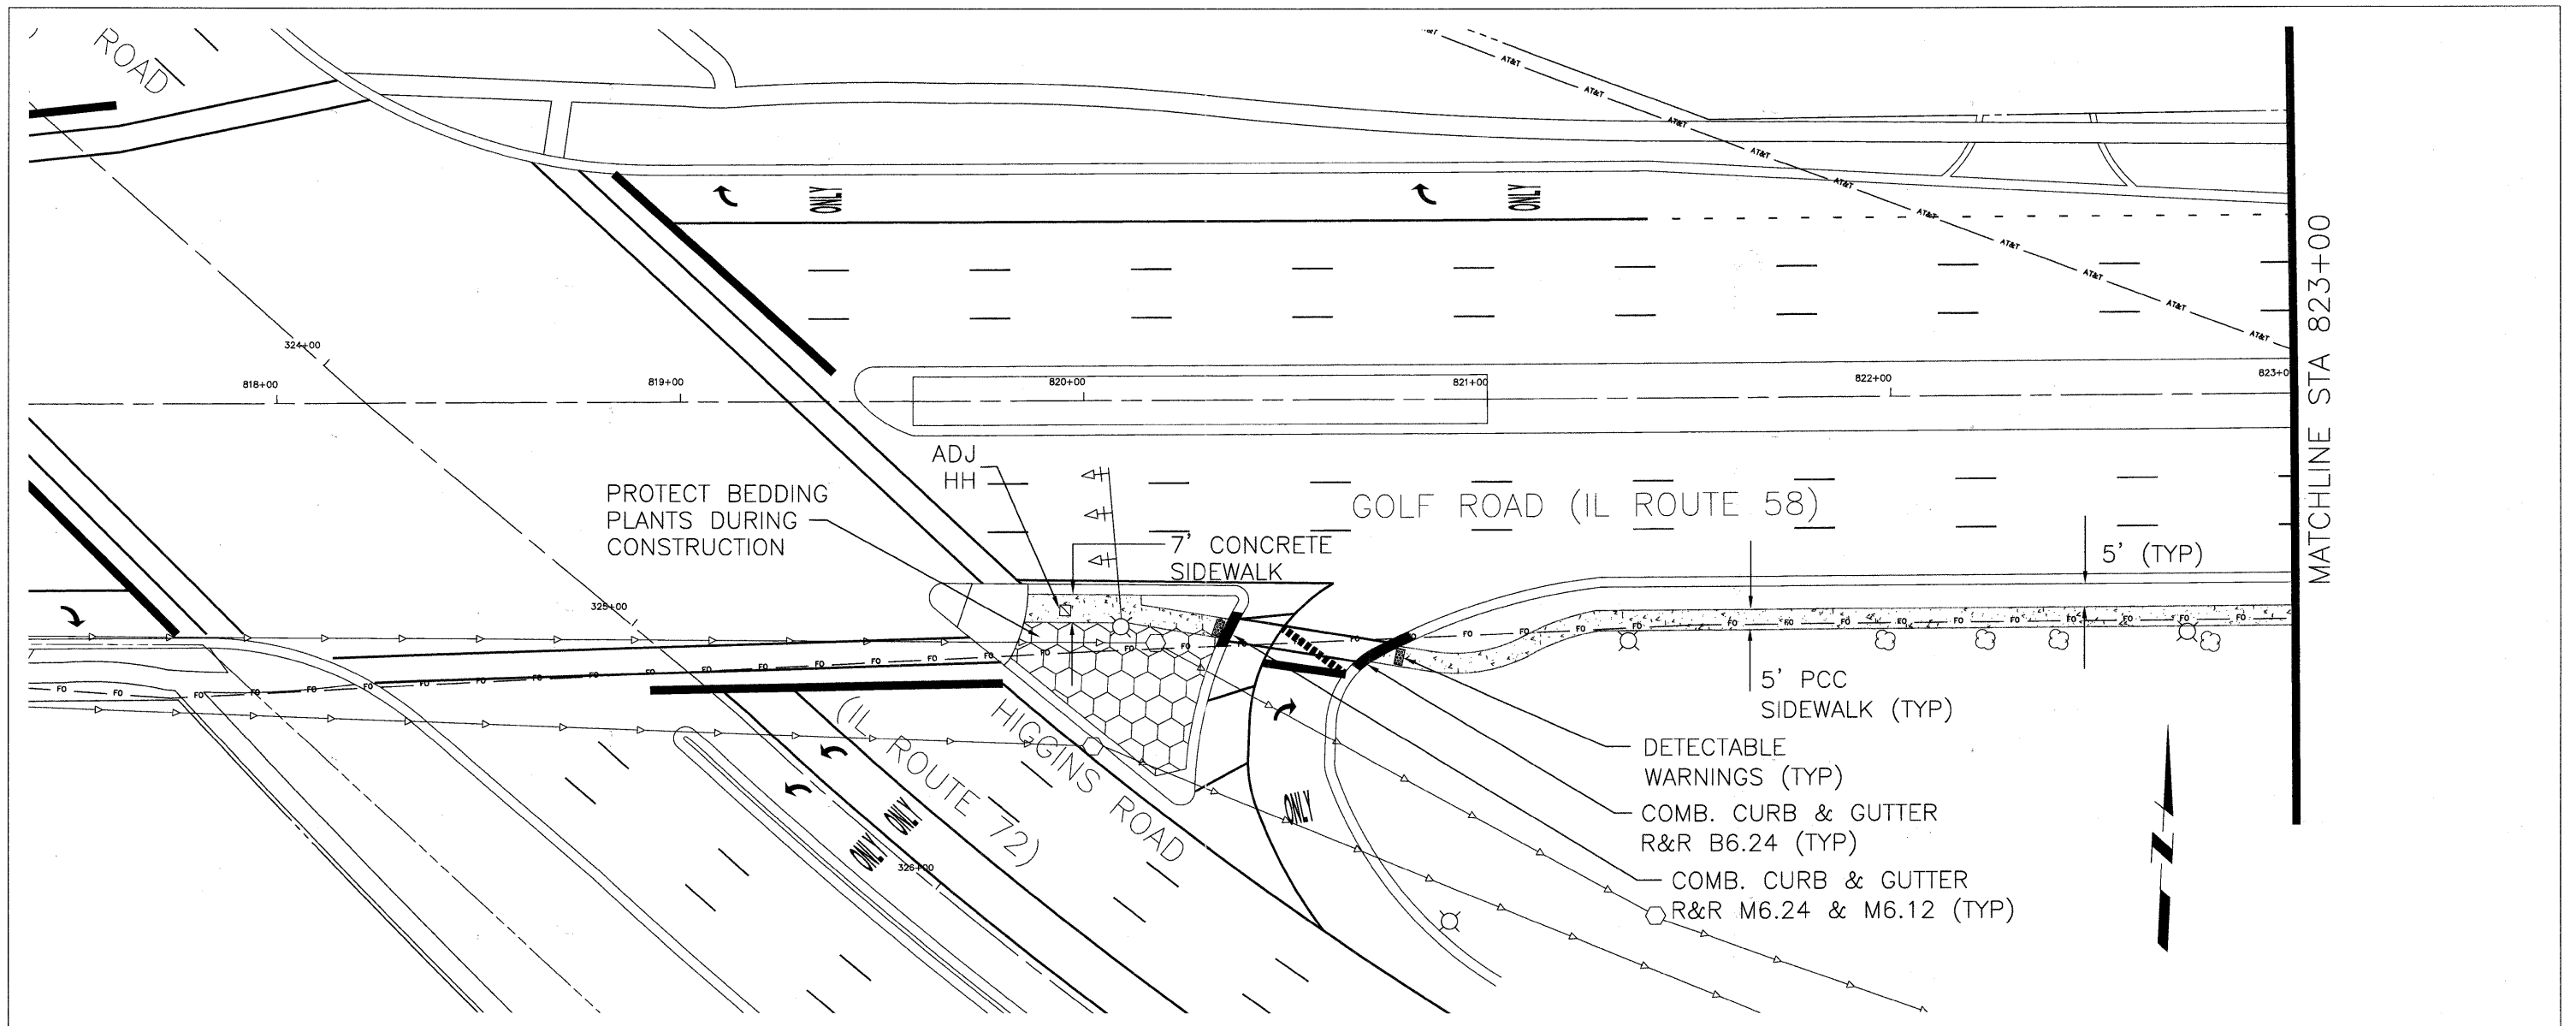

FILE NAME = Higgins Bike Path-Plan & Profile.dwg	DESIGNED -	REVISD -		VILLAGE OF HOFFMAN ESTATES 1900 Hassell Road, Hoffman Estates, IL 60169 Phone Number: 847 252-5800	Higgins Road Bicycle and Pedestrian Project Plan and Profile - Golf Road	F.A.P. RTE. 341	SECTION 08-00080-00-BT	COUNTY Cook	TOTAL SHEETS 86	SHEET NO. 18
	DRAWN -	REVISD -		SCALE: 1" = 20'	SHEET NO. 1 OF 2 SHEETS	STA. 818+00 TO STA. 823+00	CONTRACT NO. 63233		ILLINOIS FED. AID PROJECT CMM 9003(243)	
	CHECKED -	REVISD -								
	DATE -	REVISD -								