
 


DATE	
BY	
PLAN	SURVEYED
	PLOTTED
	CHECKED
	BY
	NO. OF WAY CHECKED
	CADD FILE NAME
	NO.


DATE	
BY	
PROFILE	SURVEYED
	PLOTTED
	CHECKED
	BY
	NO. OF WAY CHECKED
	STRUCTURE NOTATIONS CK'D
	NO.

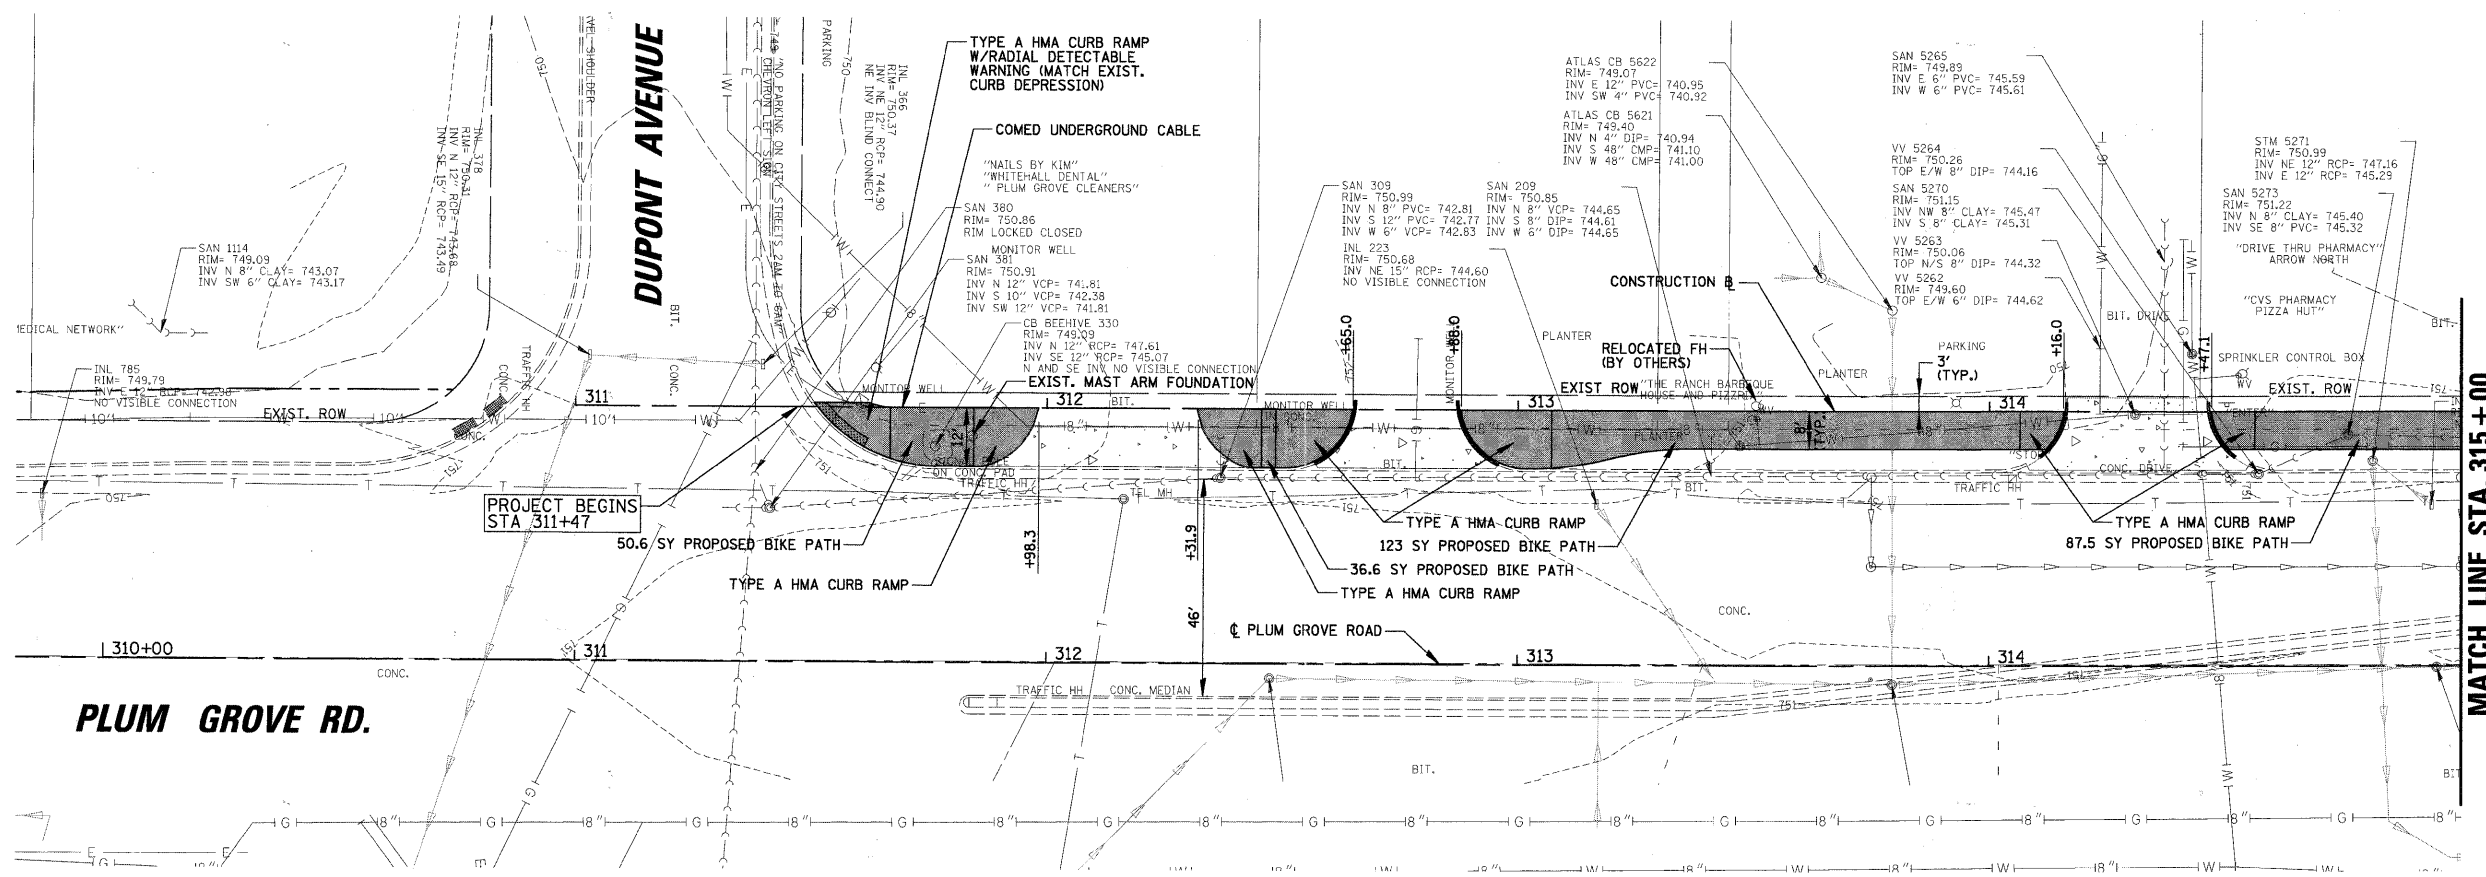

MATCH LINE STA. 315 + 00

LEGEND:

	HMA BIKE PATH
	HMA SURF CRS MIX C, NSC
	AGG BASE CRS TB, 8"
	DRIVEWAY PAVEMENT
	PCC DRIVE PAVMT 8
	AGG BASE CRS TB, 3
	COMB CC&G TY B-6.12
	(DEPRESSED ABUTTING BIKE)

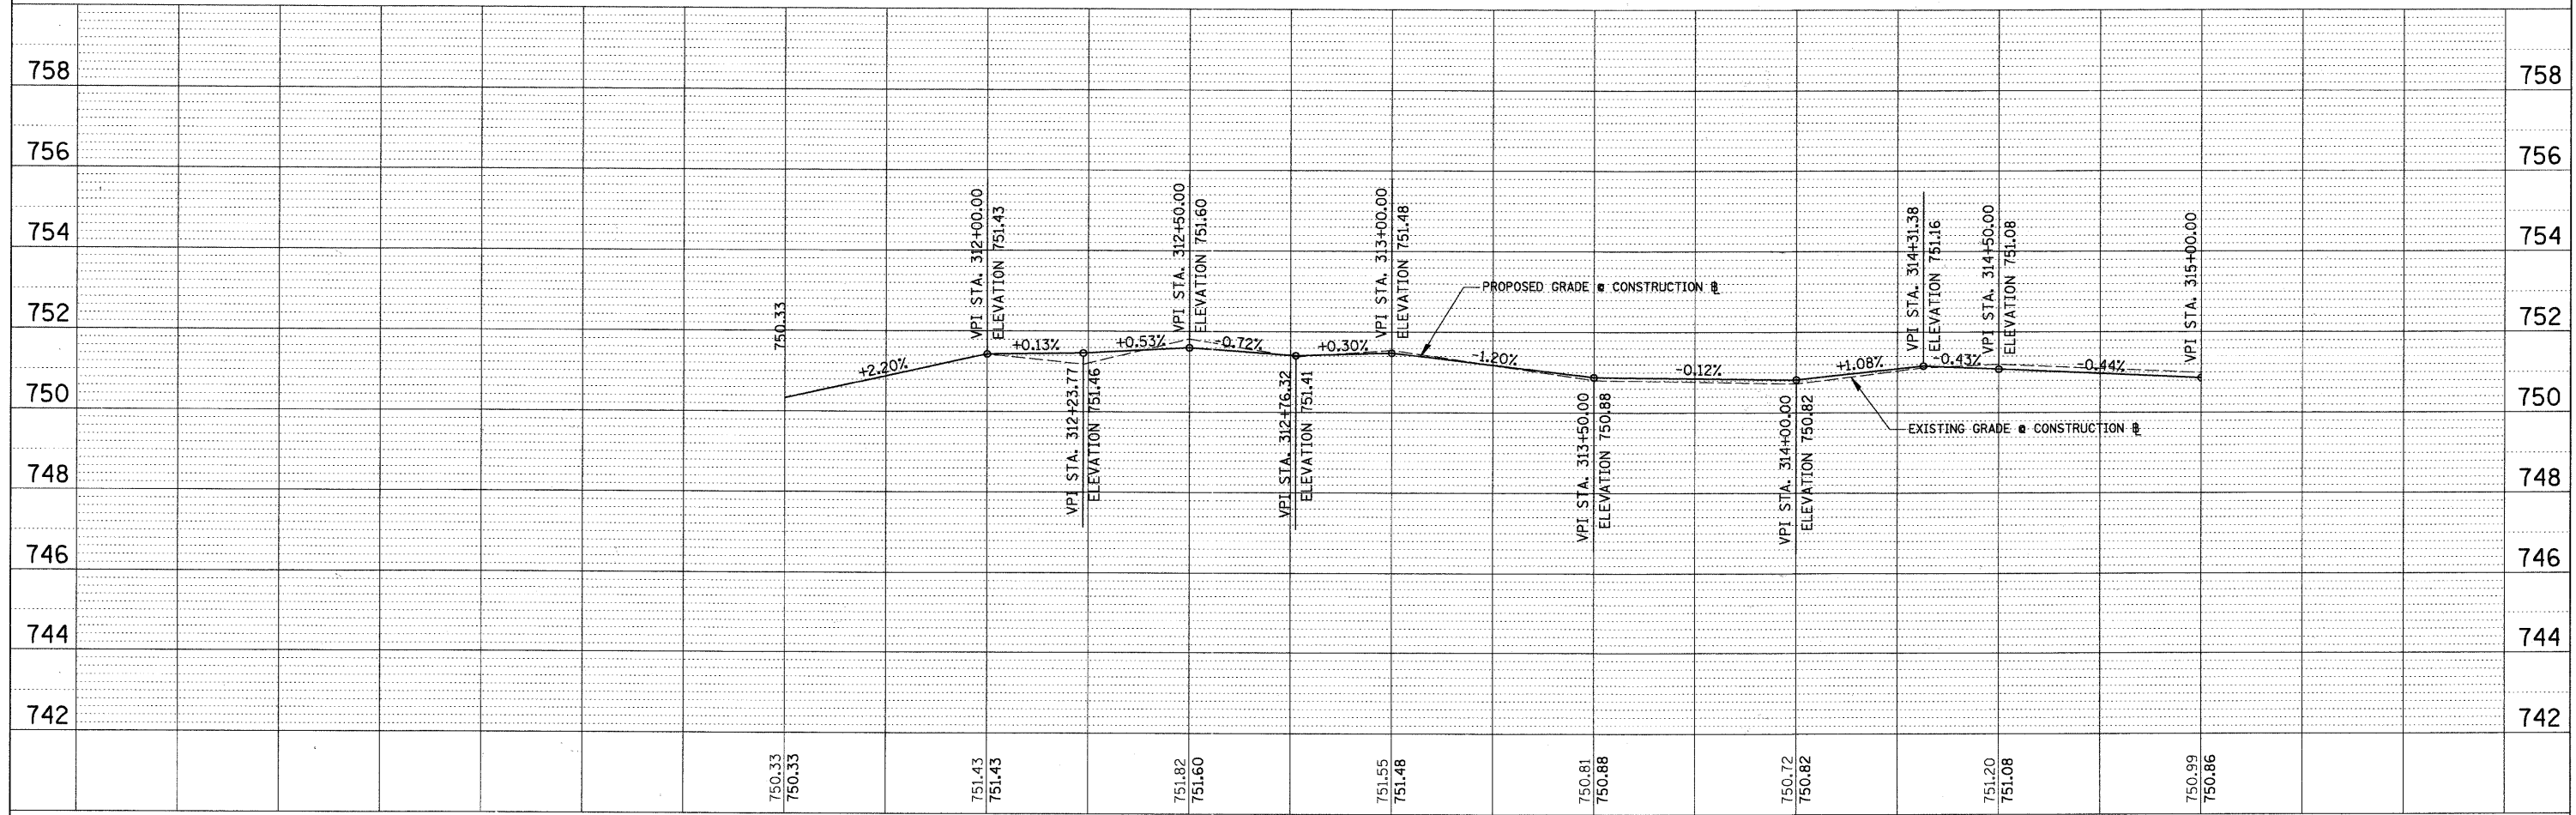

FILE NAME =	USER NAME = ESIDORCZ	DESIGNED - BMW	REVISED -	STATE OF ILLINOIS DEPARTMENT OF TRANSPORTATION	PLUM GROVE ROAD BIKE PATH PLAN AND PROFILE STA. 311 + 00 TO STA. 315 + 00			F.A. RTE.	SECTION	COUNTY	TOTAL SHEETS	SHEET NO.
N:\ROLLINGMEADOWS\98361BR96\Civil\PRPP_98\961BR96A_01.SHT	DRAWN - MYG	CHECKED - JGS	REVISED -		SCALE:	SHEET NO. OF SHEETS	STA.	TO STA.	07-00094-00-BT	COOK	18	7
PLOT SCALE = 20'	DATE - 7/14/2011	DATE - 7/14/2011	REVISED -		CONTRACT NO. 63356							
PLOT DATE = 7/14/2011	DATE - 7/14/2011	DATE - 7/14/2011	REVISED -		ILLINOIS FED. AID PROJECT							