



DATE	
BY	
PLAN	
NO.	
NO.	
NO.	
NO.	
NO.	
NO.	

DATE	
BY	
PROFILE	
NO.	
NO.	
NO.	
NO.	
NO.	
NO.	

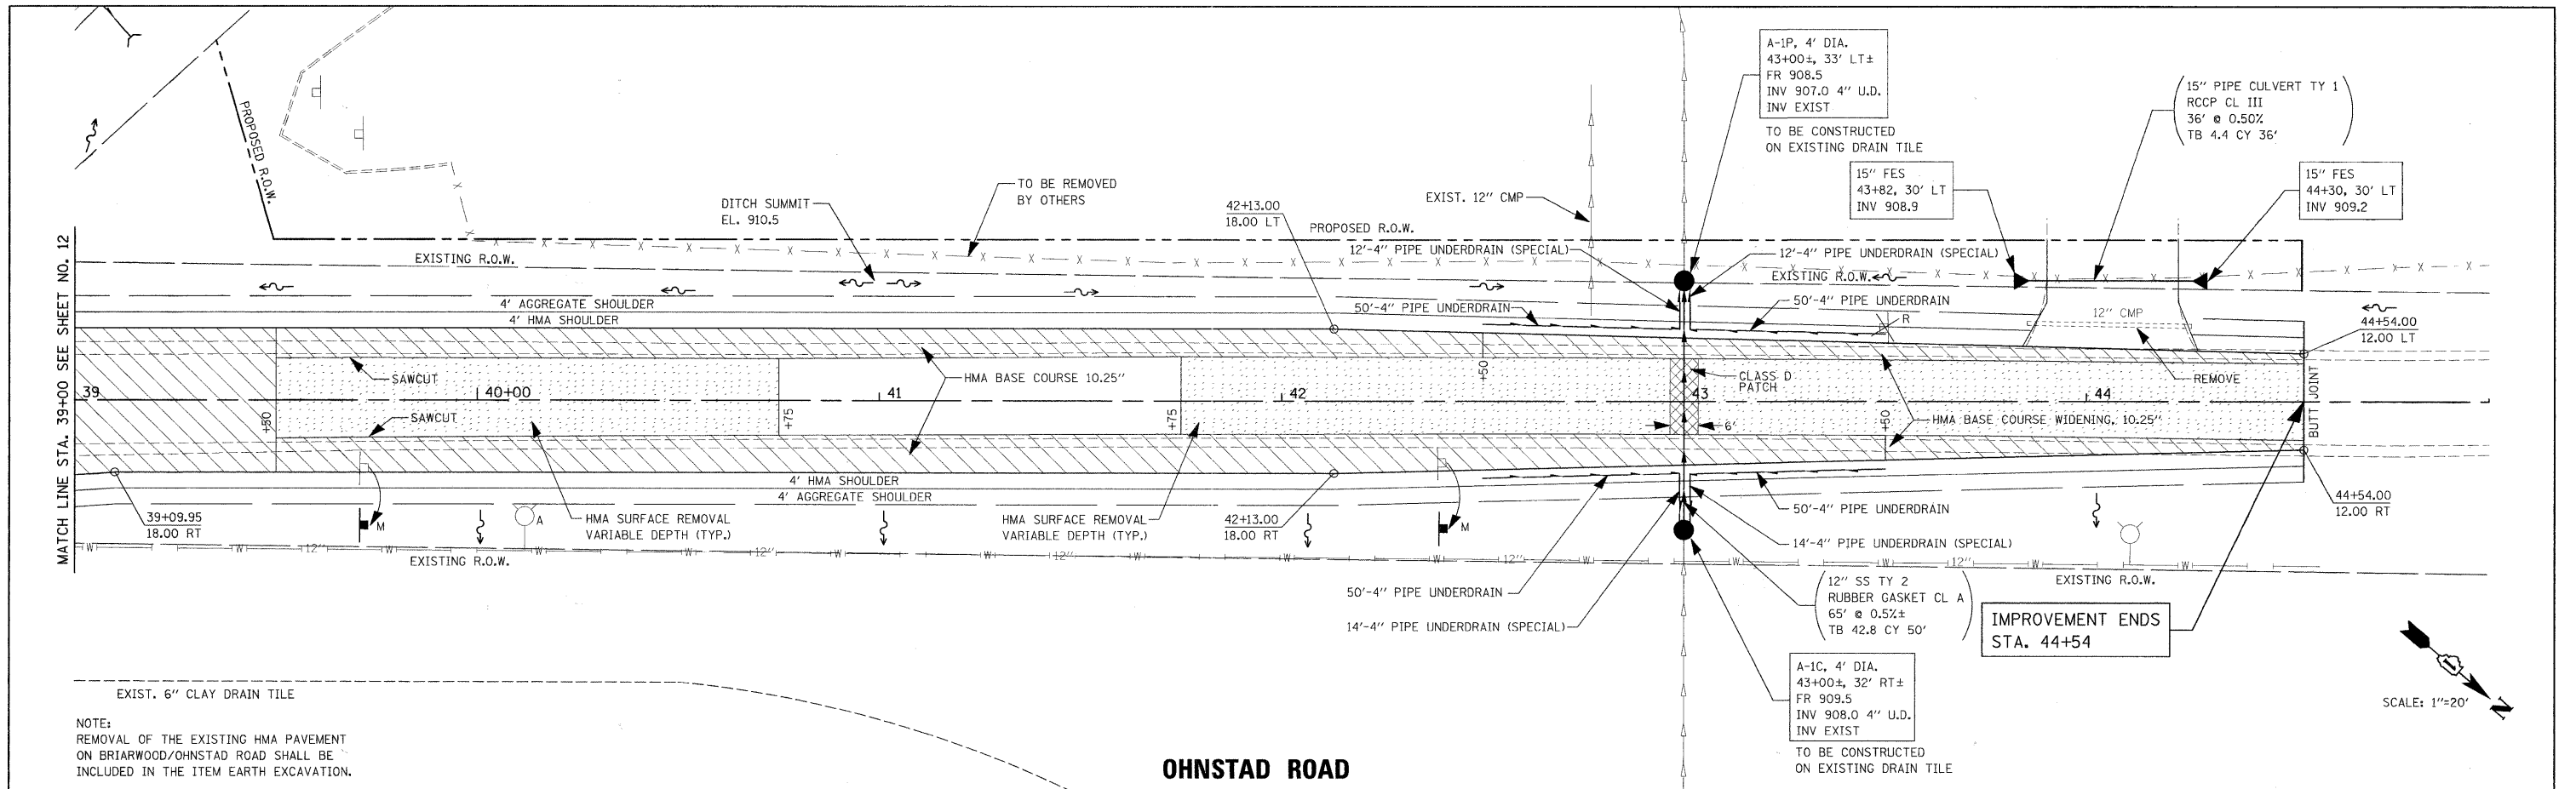

NOTE:
REMOVAL OF THE EXISTING HMA PAVEMENT ON BRIARWOOD/OHNSTAD ROAD SHALL BE INCLUDED IN THE ITEM EARTH EXCAVATION.

OHNSTAD ROAD

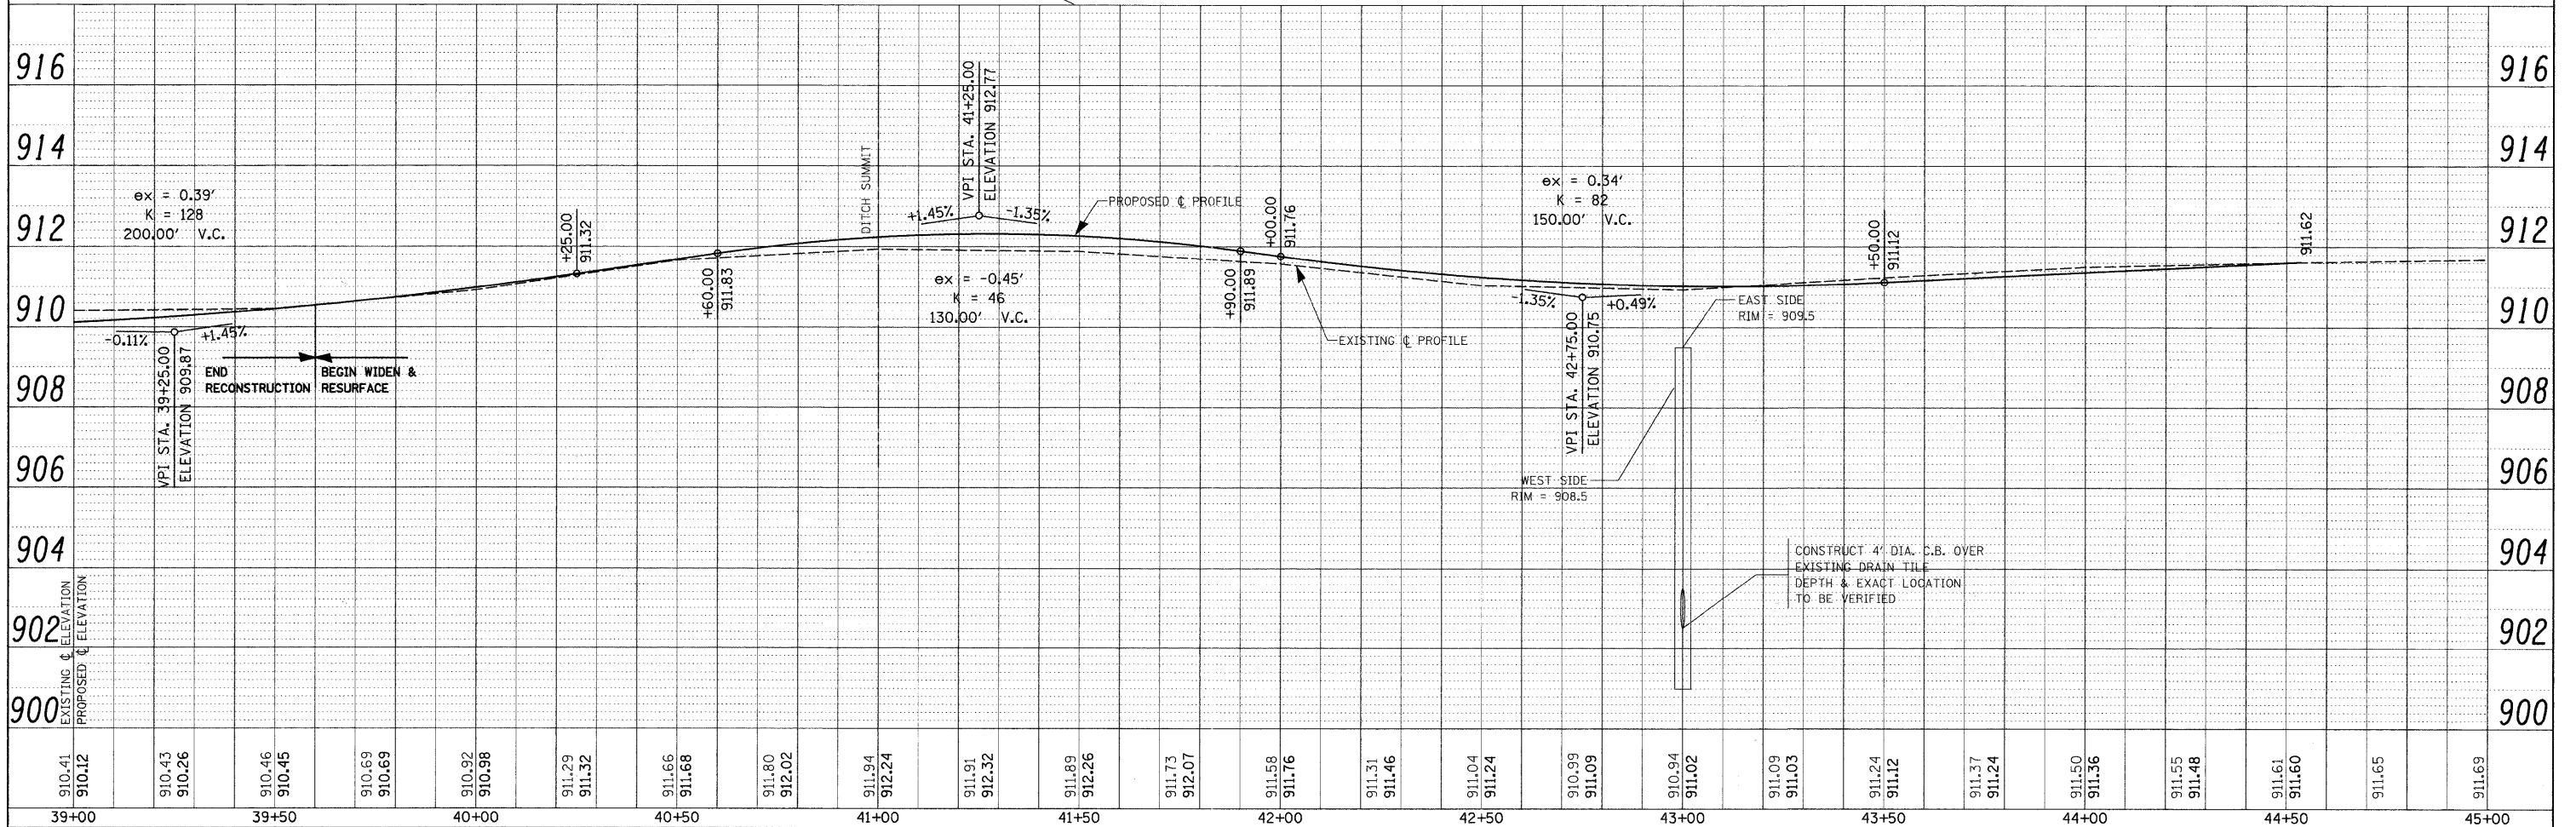

FILE NAME =	USER NAME = #USER#	DESIGNED -	REVISED -	OHNSTAD ROAD PLAN AND PROFILE				F.A.P. RTE. 335	SECTION 11-00114-00-CH	COUNTY McHENRY	TOTAL SHEETS 56	SHEET NO. 16
P:\2010\100174\cad\phase 2\dwg\100174-sht-plan-Briar.dgn		DRAWN -	REVISED -	IL ROUTE 176 AND BRIARWOOD RD.								
PLOT SCALE = #SCALE#		CHECKED -	REVISED -	SCALE:				SHEET NO. OF SHEETS STA. TO STA.		CONTRACT NO. 63551		
PLOT DATE = 7/18/2011		DATE -	REVISED -							ILLINOIS FED. AID PROJECT		