
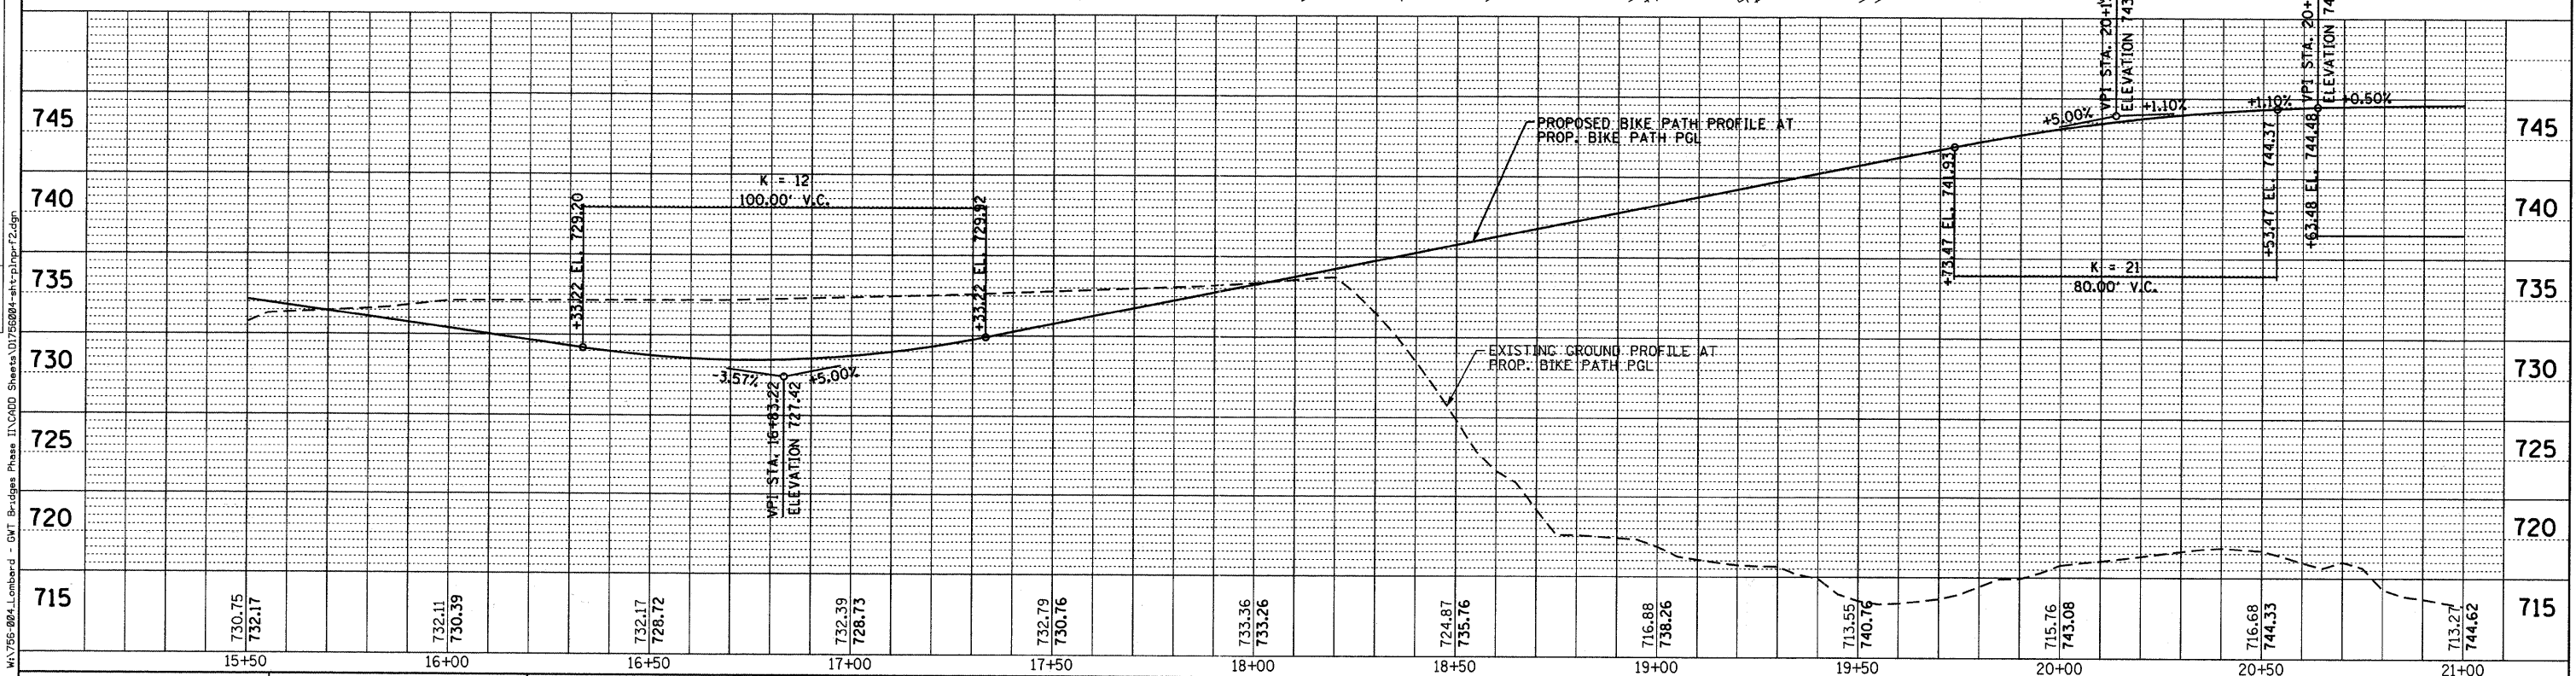


| | | | |
|------|-----------|----|------|
| PLAN | SURVEYED | BY | DATE |
| | PLANNED | | |
| | LOCATED | | |
| | NOTED | | |
| | REVISIONS | | |
| | NO. | | |
| | DATE | | |

| | | | |
|---------|-----------|----|------|
| PROFILE | SURVEYED | BY | DATE |
| | PLANNED | | |
| | LOCATED | | |
| | NOTED | | |
| | REVISIONS | | |
| | NO. | | |
| | DATE | | |

FILE NAME = W:\785-004.Lombard - GWT Bridges Phase II\CADD Sheets\01756084-att-rp1r12.dgn

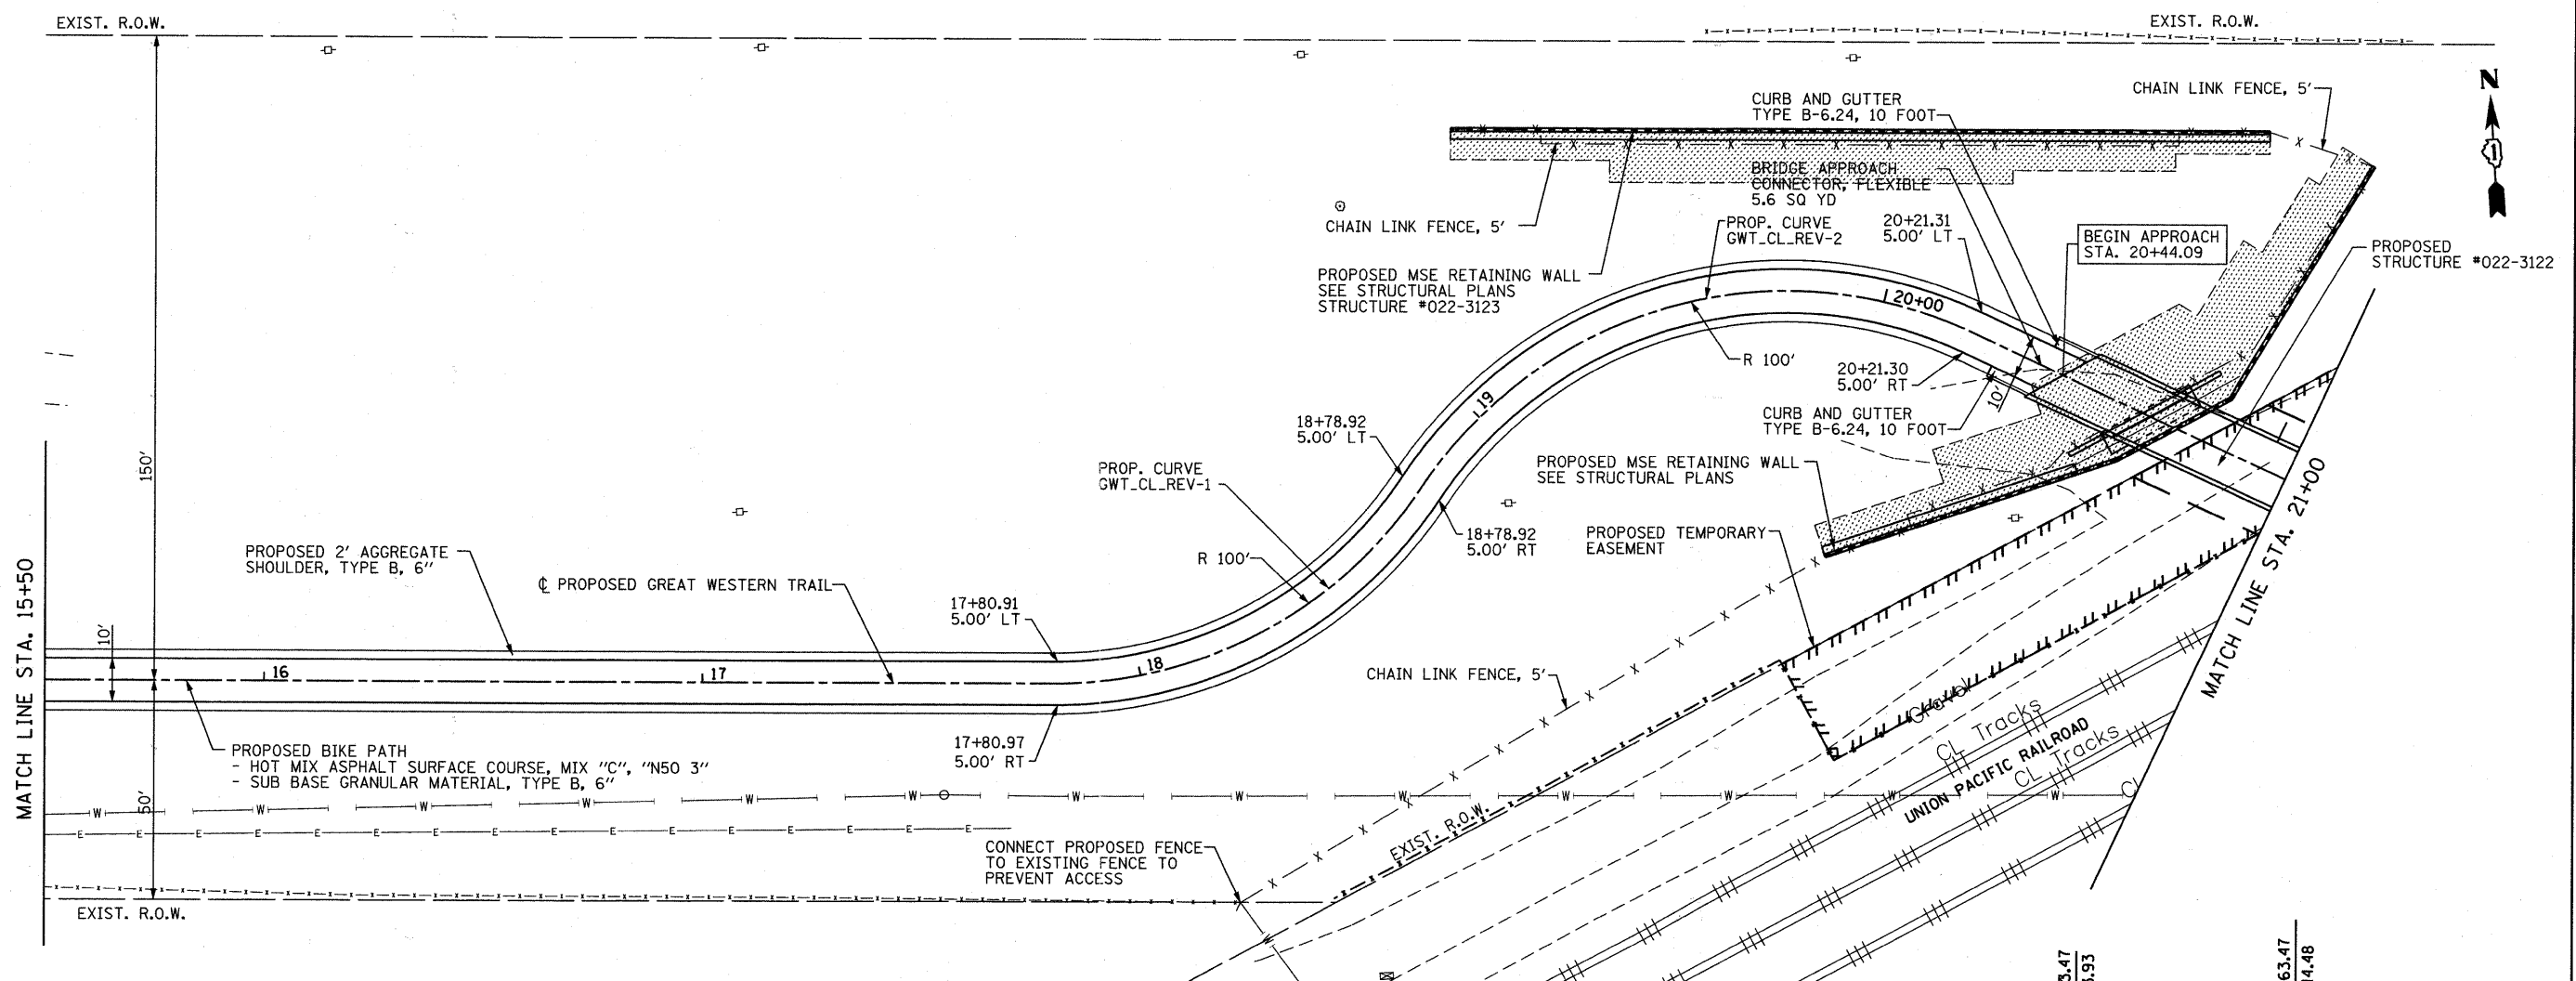

| | | | | | | | | | | | | |
|---|---------------------------|-------------------|-----------|--|--------------------------|--------------------|-----------|---|--------|--------------|-----------|--|
| <p>Bollinger, Lach & Associates, Inc. ITASCA, ILLINOIS</p> | USER NAME = daly | DESIGNED - BD | REVISED - | STATE OF ILLINOIS GREAT WESTERN TRAIL | PLAN AND PROFILE | | F.A. RTE. | SECTION | COUNTY | TOTAL SHEETS | SHEET NO. | |
| | PLOT SCALE = 20.00' / IN. | DRAWN - DC | REVISED - | | HORIZ. 1"=20' | SCALE: VERT. 1"=5' | SHEET NO. | 06-00151-00-BR | DuPAGE | 201 | 23 | |
| | PLOT DATE = 7/22/2011 | CHECKED - BD | REVISED - | | STA. 15+50 TO STA. 21+00 | CONTRACT NO. 63568 | | FED. ROAD DIST. NO. 1 ILLINOIS FED. AID PROJECT | | | | |
| | DATE = 10/22/2010 | DATE = 10/22/2010 | REVISED - | | | | | | | | | |