


EROSION CONTROL LEGEND

- PERIMETER EROSION BARRIER
- TEMPORARY DITCH CHECKS
- INLET AND PIPE PROTECTION
- INLET FILTER

NOTES:

1. ALL VEGETATIVE AND STRUCTURAL EROSION CONTROL PRACTICES SHALL BE CONSTRUCTED AND MAINTAINED IN ACCORDANCE WITH THE MINIMUM STANDARDS AND SPECIFICATIONS OF THE "ILLINOIS PROCEDURES AND STANDARDS FOR URBAN SOIL EROSION AND SEDIMENTATION CONTROL" AND THE "STANDARDS AND SPECIFICATIONS FOR SOIL EROSION AND SEDIMENT CONTROL" OF THE ILLINOIS ENVIRONMENTAL PROTECTION AGENCY (IEPA).
2. THE CONTRACTOR SHALL INSPECT ALL EROSION CONTROL MEASURES PERIODICALLY AND AFTER EACH SOIL RUNOFF PRODUCING RAINFALL EVENT. ANY NECESSARY REPAIRS OR CLEANUP TO MAINTAIN THE EFFECTIVENESS OF SAID MEASURES SHALL BE MADE IMMEDIATELY (THE SAME DAY).
3. ALL SLOPES SHALL BE COVERED WITH SOD AS SOON AS GRADING AND PLACEMENT OF TOPSOIL HAS BEEN COMPLETED. THE LIMITS OF THE SODDING SHALL BE THE LIMITS OF GRADING AND/OR AS DIRECTED BY THE ENGINEER.
4. INLET FILTERS SHALL BE PLACED ON ALL CATCH BASINS, INLETS AND MANHOLES WITH OPEN GRATES.

VILLAGE OF GLENVIEW PUBLIC WORKS DEPARTMENT - (847) 657-3030
 VILLAGE OF GLENVIEW CAPITAL PROJECTS DEPARTMENT - (847) 998-9500

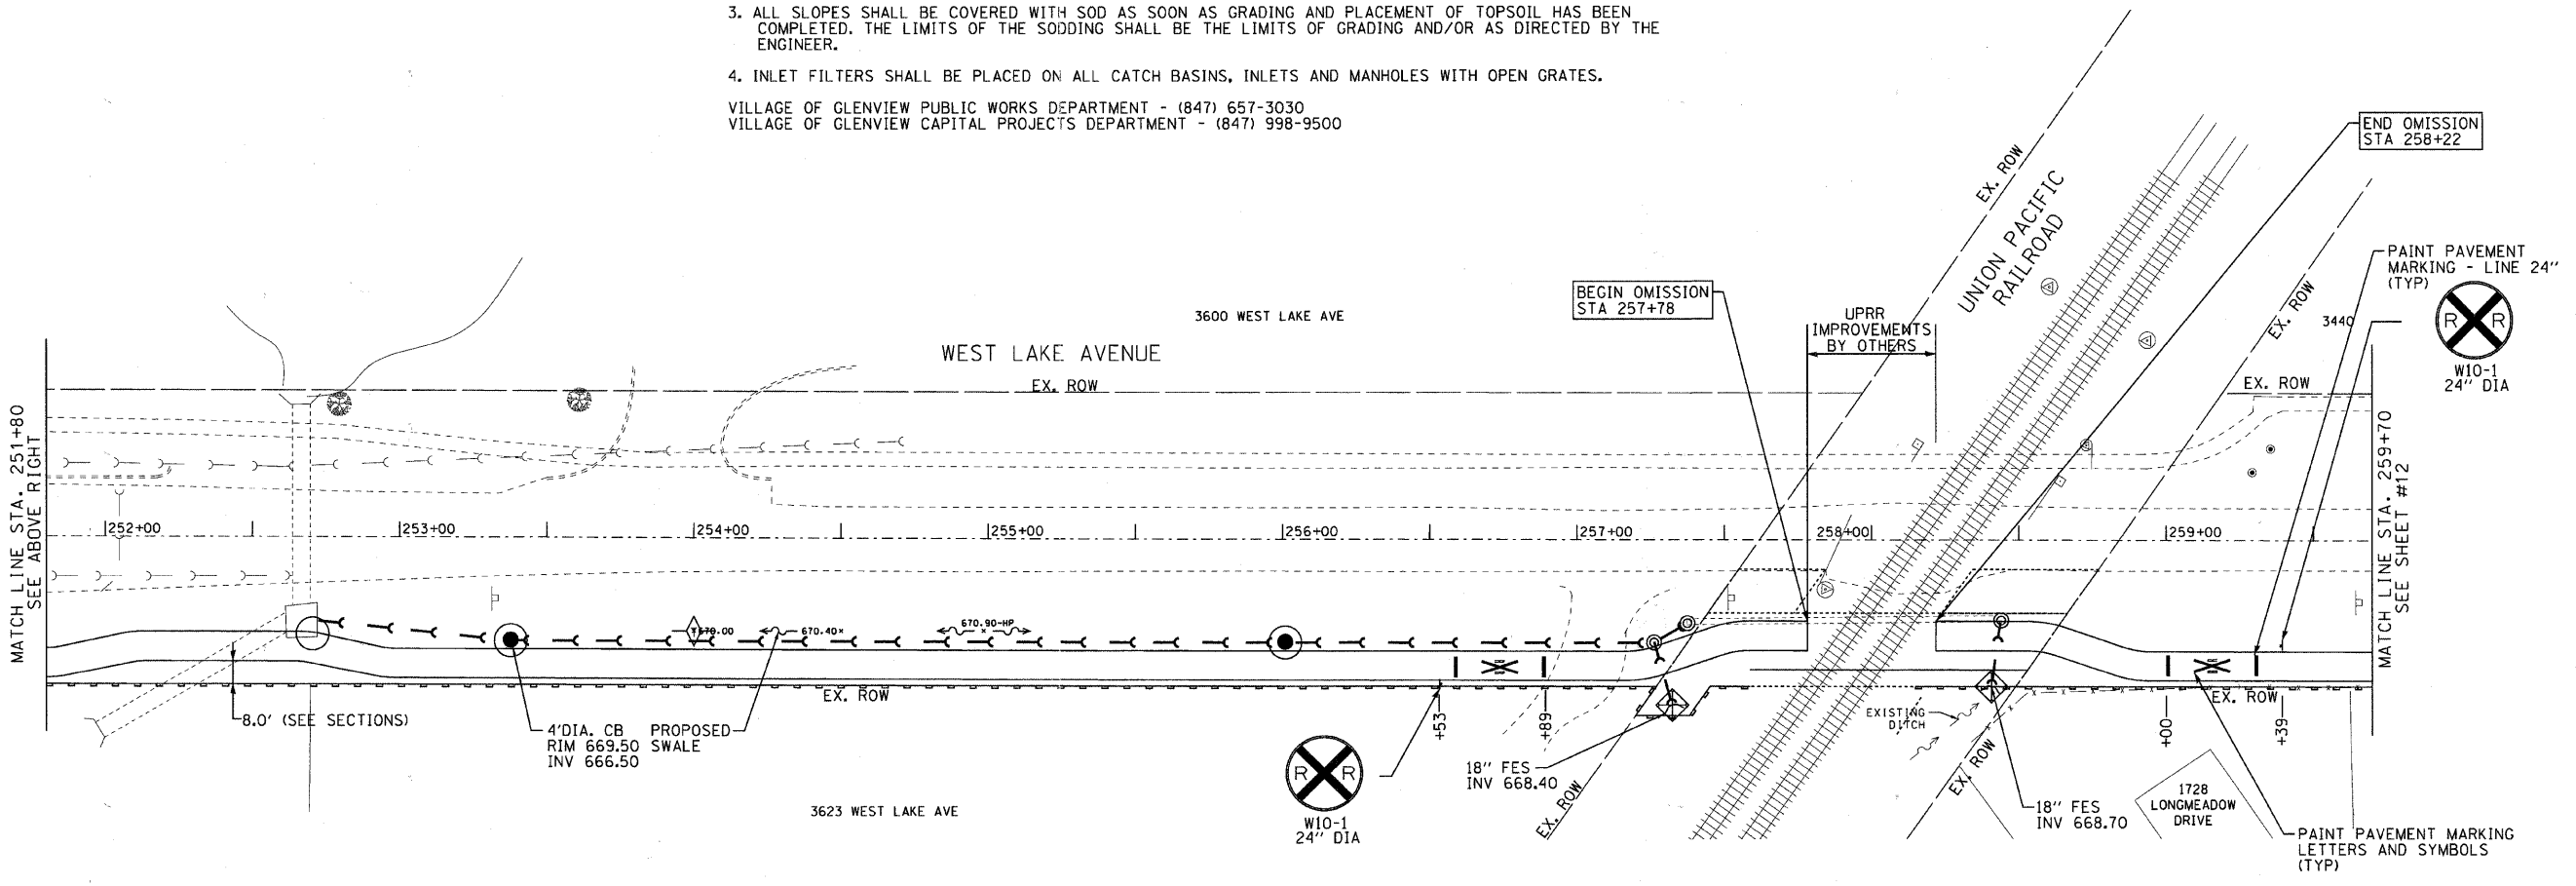

COPYRIGHT © 2011 BY BAXTER & WOODMAN, INC.
 STATE OF ILLINOIS PROFESSIONAL DESIGN FIRM
 LICENSE NO. 184-001021 - EXPIRES 4/30/2013
 5227-km 6/29/2011 12:39:56 PM
 \\BWC\FS\Fr\B\GL\WV\10025-16\07 Misc Services\CentennialBike Trail\DCN\ECP-PM.dgn

CAPITAL PROJECTS DEPARTMENT

DISCLAIMER
 The attached files contain information for the exclusive use of the individual or entity to whom they are addressed and may contain information that is proprietary, privileged, confidential and/or exempt from disclosure. The addressee must protect any and all proprietary, privileged, confidential and/or exempt information from disclosure. Any unauthorized use, misuse or sharing of data is a violation of applicable copyright laws. The Village makes no warranty or other representation regarding the use of the attached files for any purpose other than that for which they are originally transmitted.

JOINT UTILITY LOCATING INFORMATION FOR EXCAVATORS
 Call 48 hours before you dig (Excluding Sat., Sun. & Holidays)

WEST LAKE AVENUE
 CENTENNIAL BIKE TRAIL - SEGMENT #1
 EROSION CONTROL, PAVEMENT MARKING, AND SIGNAGE PLAN
 PFINGSTEN ROAD TO STA. 259+70

REVISIONS

NO.	DATE	DESCRIPTION
1	4-18-11	PER IDOT COMMENTS

DESIGNED BY: E.L.	F.A.U. RTE.	SECTION	COUNTY	TOTAL SHEETS	SHEET NO.
DATE: 11-10-2010	1284	07-00164-01-RS	COOK	34	11
DRAWN BY: Z.S.					
DATE: 11-10-2010					
CHECKED BY: E.L.	JOB NO: C-91-275-11	FED. AID PROJECT: TE-00D1 (841)			
DATE: 2-24-2011	FED. ROAD DIST. NO. 1	ILLINOIS CONTRACT NO. 63612			