


EROSION CONTROL LEGEND	
	PERIMETER EROSION BARRIER
	TEMPORARY DITCH CHECKS
	INLET AND PIPE PROTECTION
	INLET FILTER

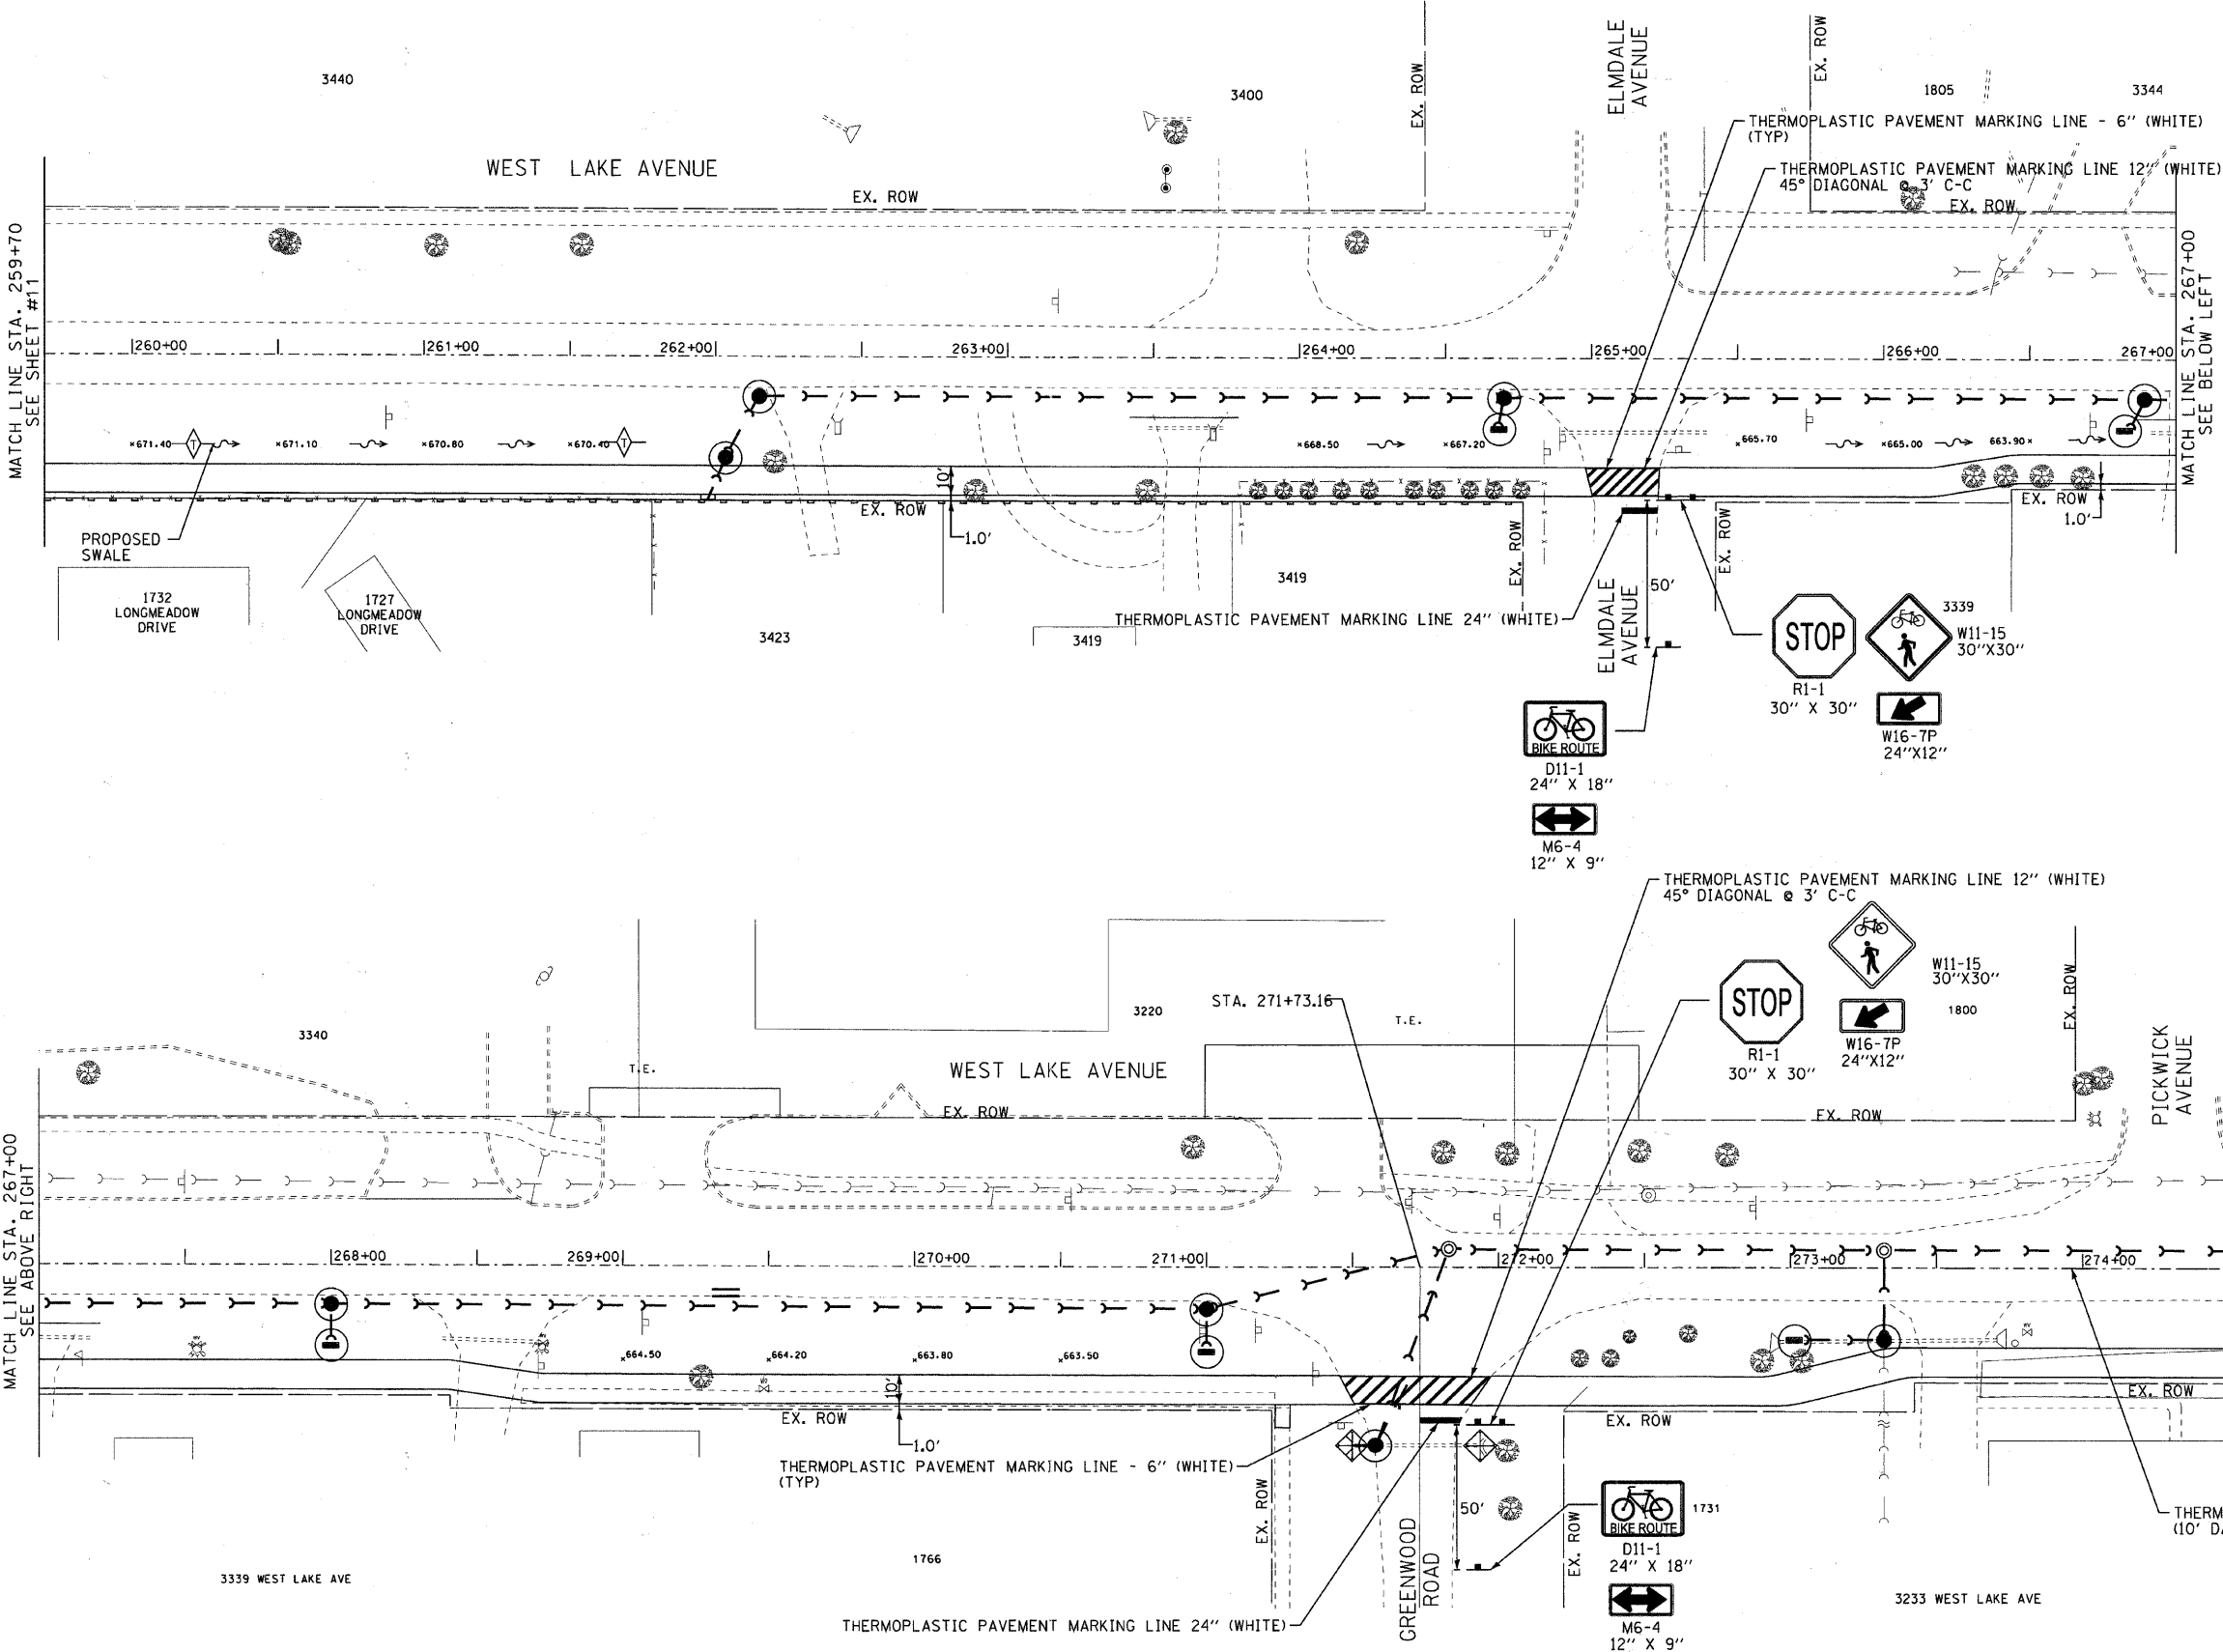

COPYRIGHT © 2011 BY BAXTER & WOODMAN, INC.  
 STATE OF ILLINOIS - PROFESSIONAL DESIGN FIRM  
 LICENSE NO. - 184-001021 - EXPIRES 4/30/2013  
 5227-KM  
 6/29/2011 12:39:57 PM  
 \\BWCLES\Prj\184\WV\10025\16\07 Misc Services\CentennialBike Trail\INDGN\ECF\_PM.dgn

**CAPITAL PROJECTS DEPARTMENT**

**DISCLAIMER**  
 The attached files contain information for the exclusive use of the individual or entity to whom they are addressed and may contain information that is proprietary, privileged, confidential and/or exempt from disclosure. The addressee must protect any and all proprietary, privileged, confidential and/or exempt information from disclosure. Any unauthorized use, misuse or sharing of data is a violation of applicable copyright laws. The Village makes no warranty or other representation regarding the use of the attached files for any purpose other than that for which they are originally transmitted.



**WEST LAKE AVENUE**  
 CENTENNIAL BIKE TRAIL - SEGMENT #1  
 EROSION CONTROL, PAVEMENT MARKING, AND SIGNAGE PLAN  
 STA. 259+70 TO STA. 275+00

REVISIONS		
NO.	DATE	DESCRIPTION
1	4-18-11	PER IDOT COMMENTS

DESIGNED BY: E.L.	F.A.U. SECTION	COUNTY	TOTAL SHEETS	SHEET NO.
DATE: 11-10-2010	1284	07-00164-01-RS	34	12
DRAWN BY: Z.S.	JOB NO: C-91-275-11	FED. AID PROJECT: TE-00D1 (841)		
DATE: 11-10-2010	FED. ROAD DIST. NO. 1	ILLINOIS CONTRACT NO. 63612		
CHECKED BY: E.L.				
DATE: 2-24-2011				

