
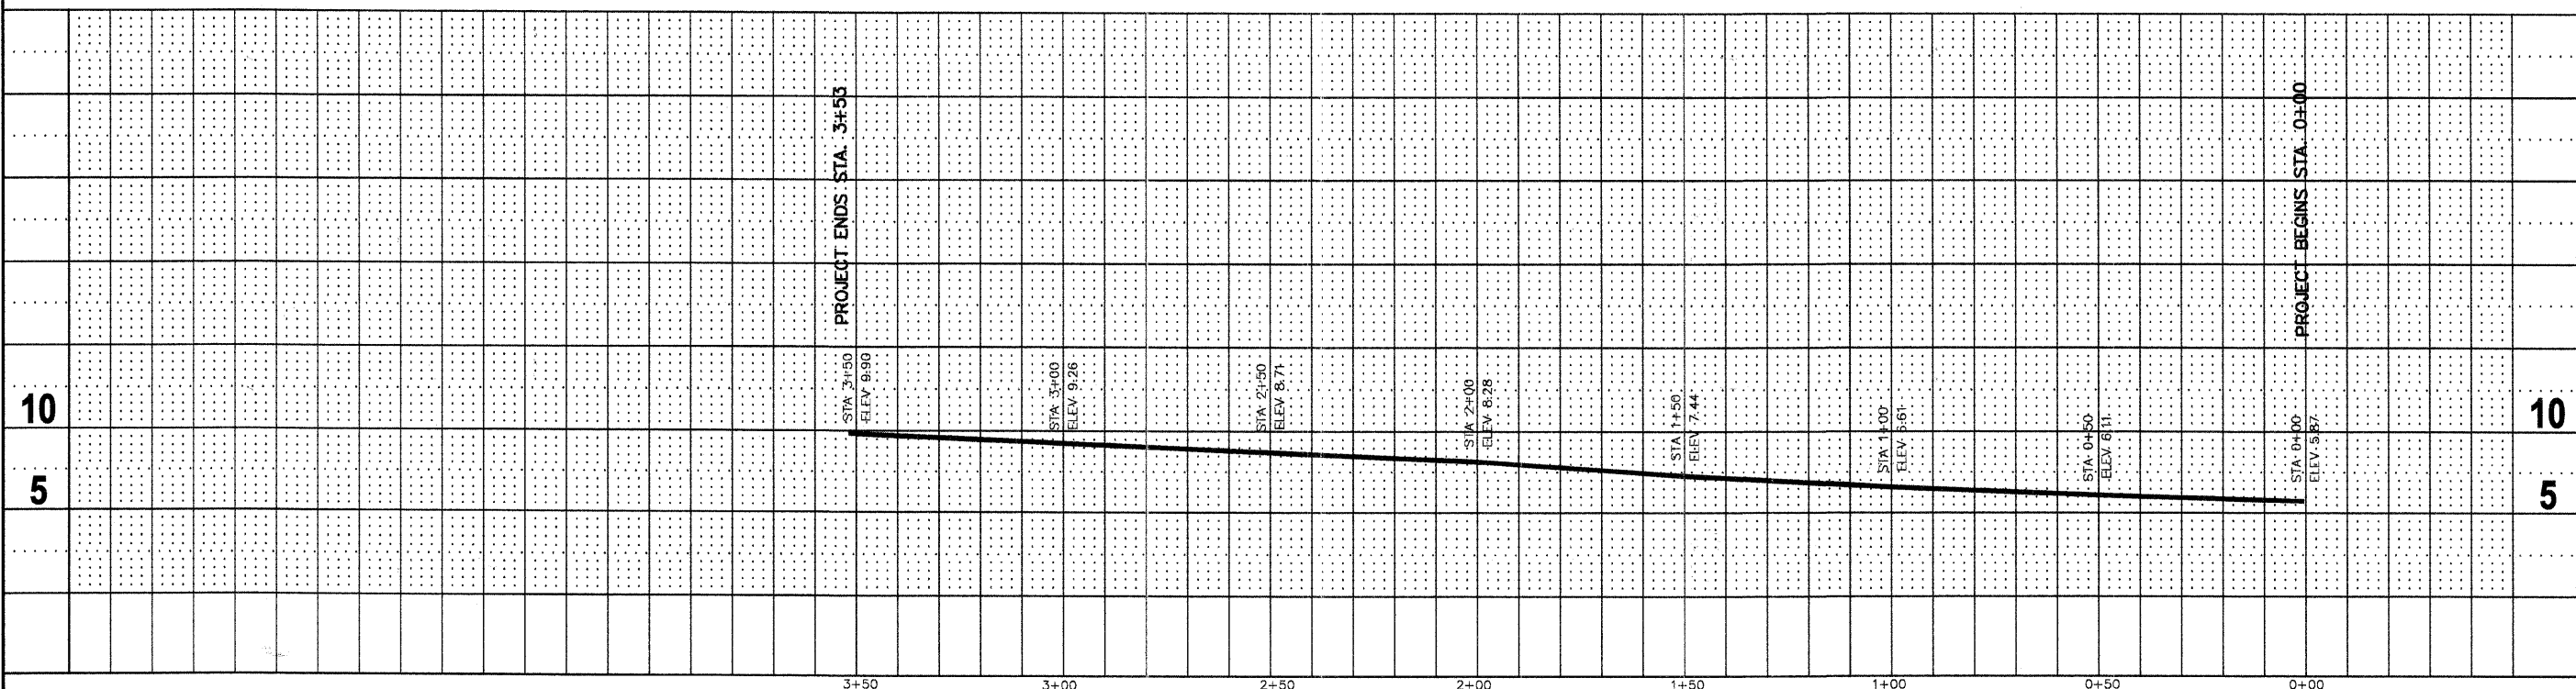


DATE	
BY	
DESIGNED	
DRAWN	
CHECKED	
NOTED	
NO.	
STRUCTURE NOTATION	
PLAN	
GRADES CHECKED	
NOTE BOOK	
NO.	

DATE	
BY	
DESIGNED	
DRAWN	
CHECKED	
NOTED	
NO.	
STRUCTURE NOTATION	
PROFILE	
GRADES CHECKED	
NOTE BOOK	
NO.	

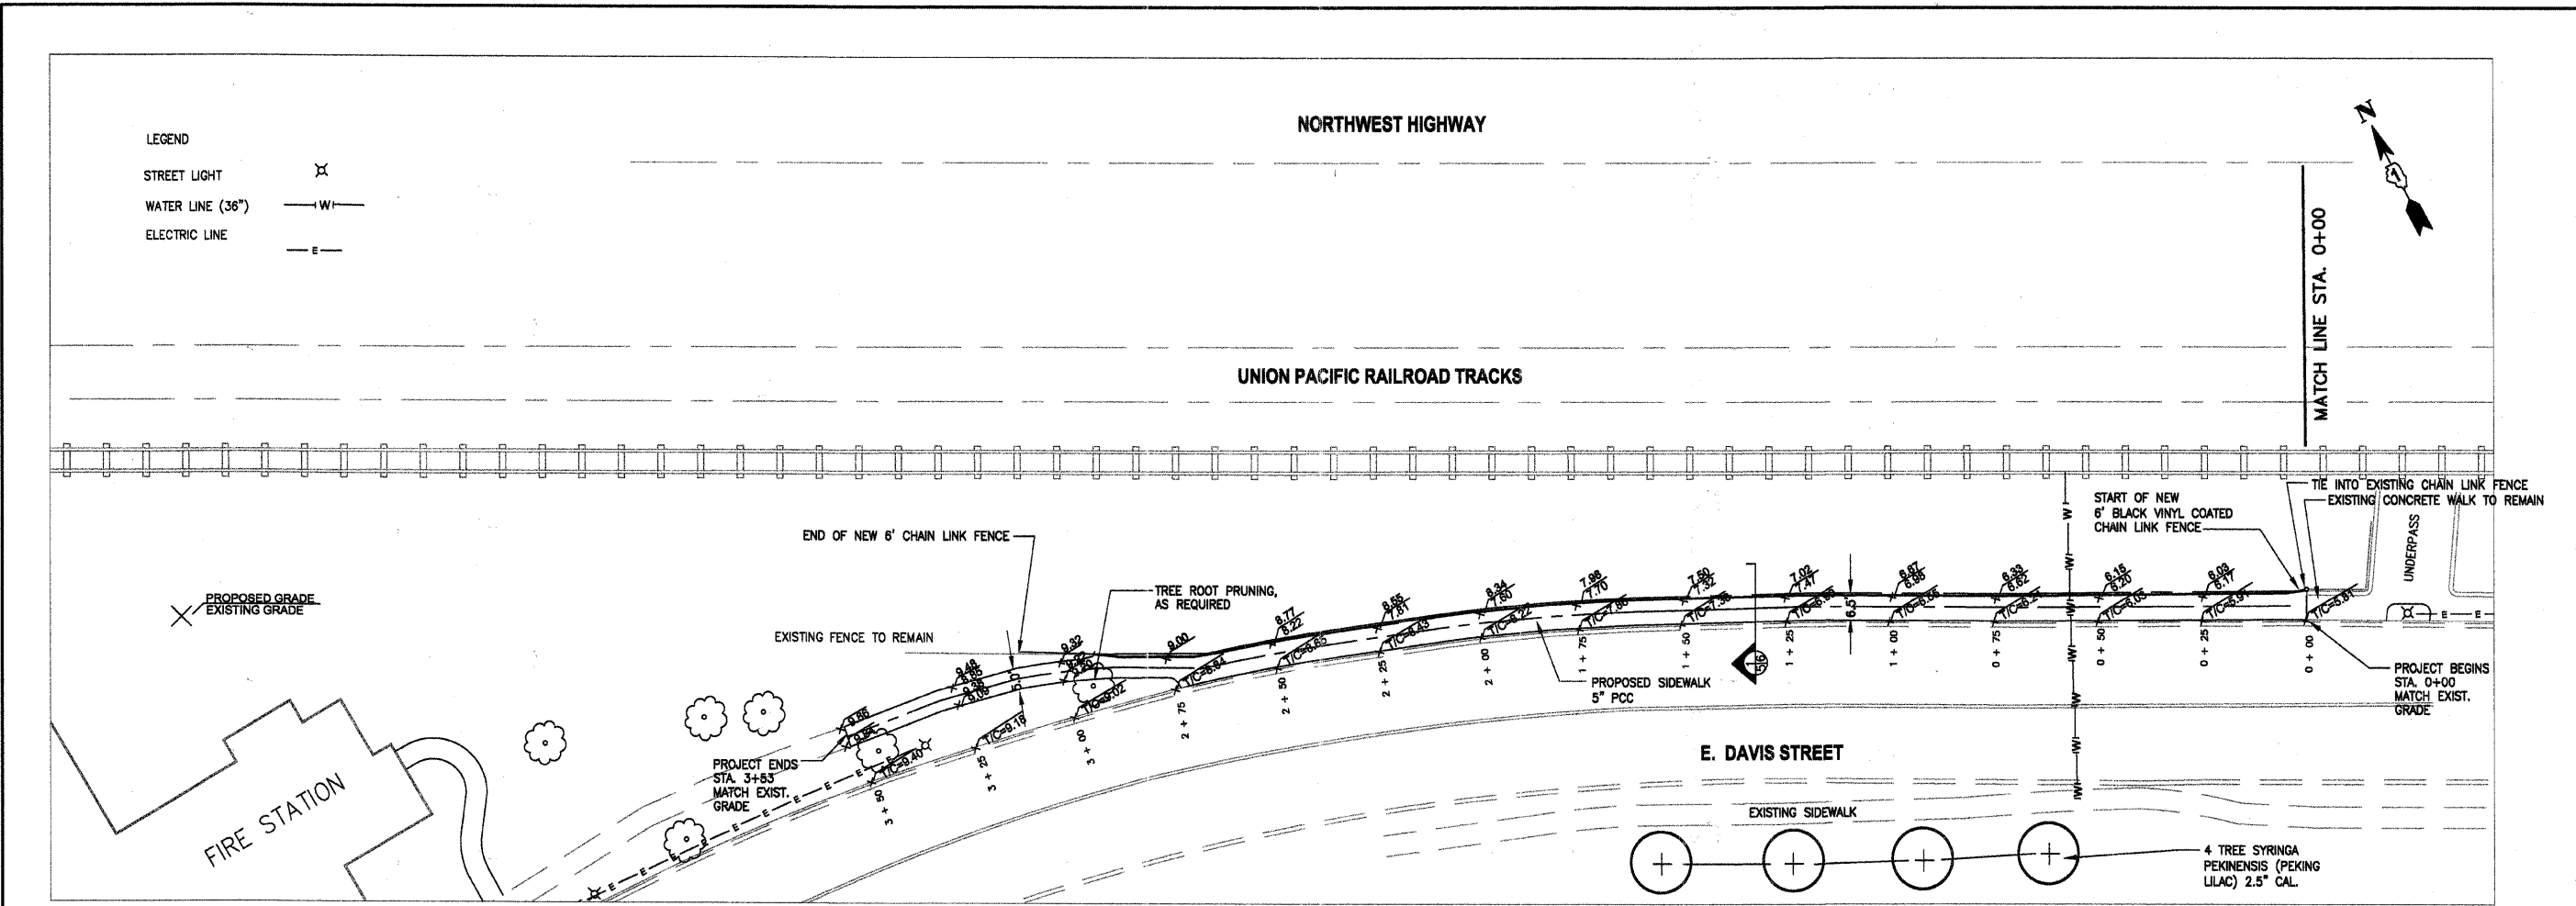

FILE NAME = DOT-PP SITE PLAN.dwg	USER NAME = dmach	DESIGNED - DMM	REVISED -	STATE OF ILLINOIS DEPARTMENT OF TRANSPORTATION	DAVIS STREET SIDEWALK IMPROVEMENTS PLAN AND PROFILE		F.A. RTE. 11-00198-00-LS	COUNTY COOK	TOTAL SHEETS 6	SHEET NO. 5
	LAYOUT NAME = Layout1	DRAWN - DMM	REVISED -		HORIZ. 1"=20'		CONTRACT NO. 63615			
	PLOT SCALE = 20.00' / IN.	CHECKED - JM	REVISED -		SCALE: VERT. 1"=5'		SHEET NO. 5 OF 6 SHEETS		STA. 0+00 TO STA. 3+53	
	PLOT DATE = Jul 12, 2011 - 8:41am	DATE - 06/27/2011	REVISED -		STA. 0+00 TO STA. 3+53		FED ROAD DIST NO. 1 ILLINOIS FED. AID PROJECT			