
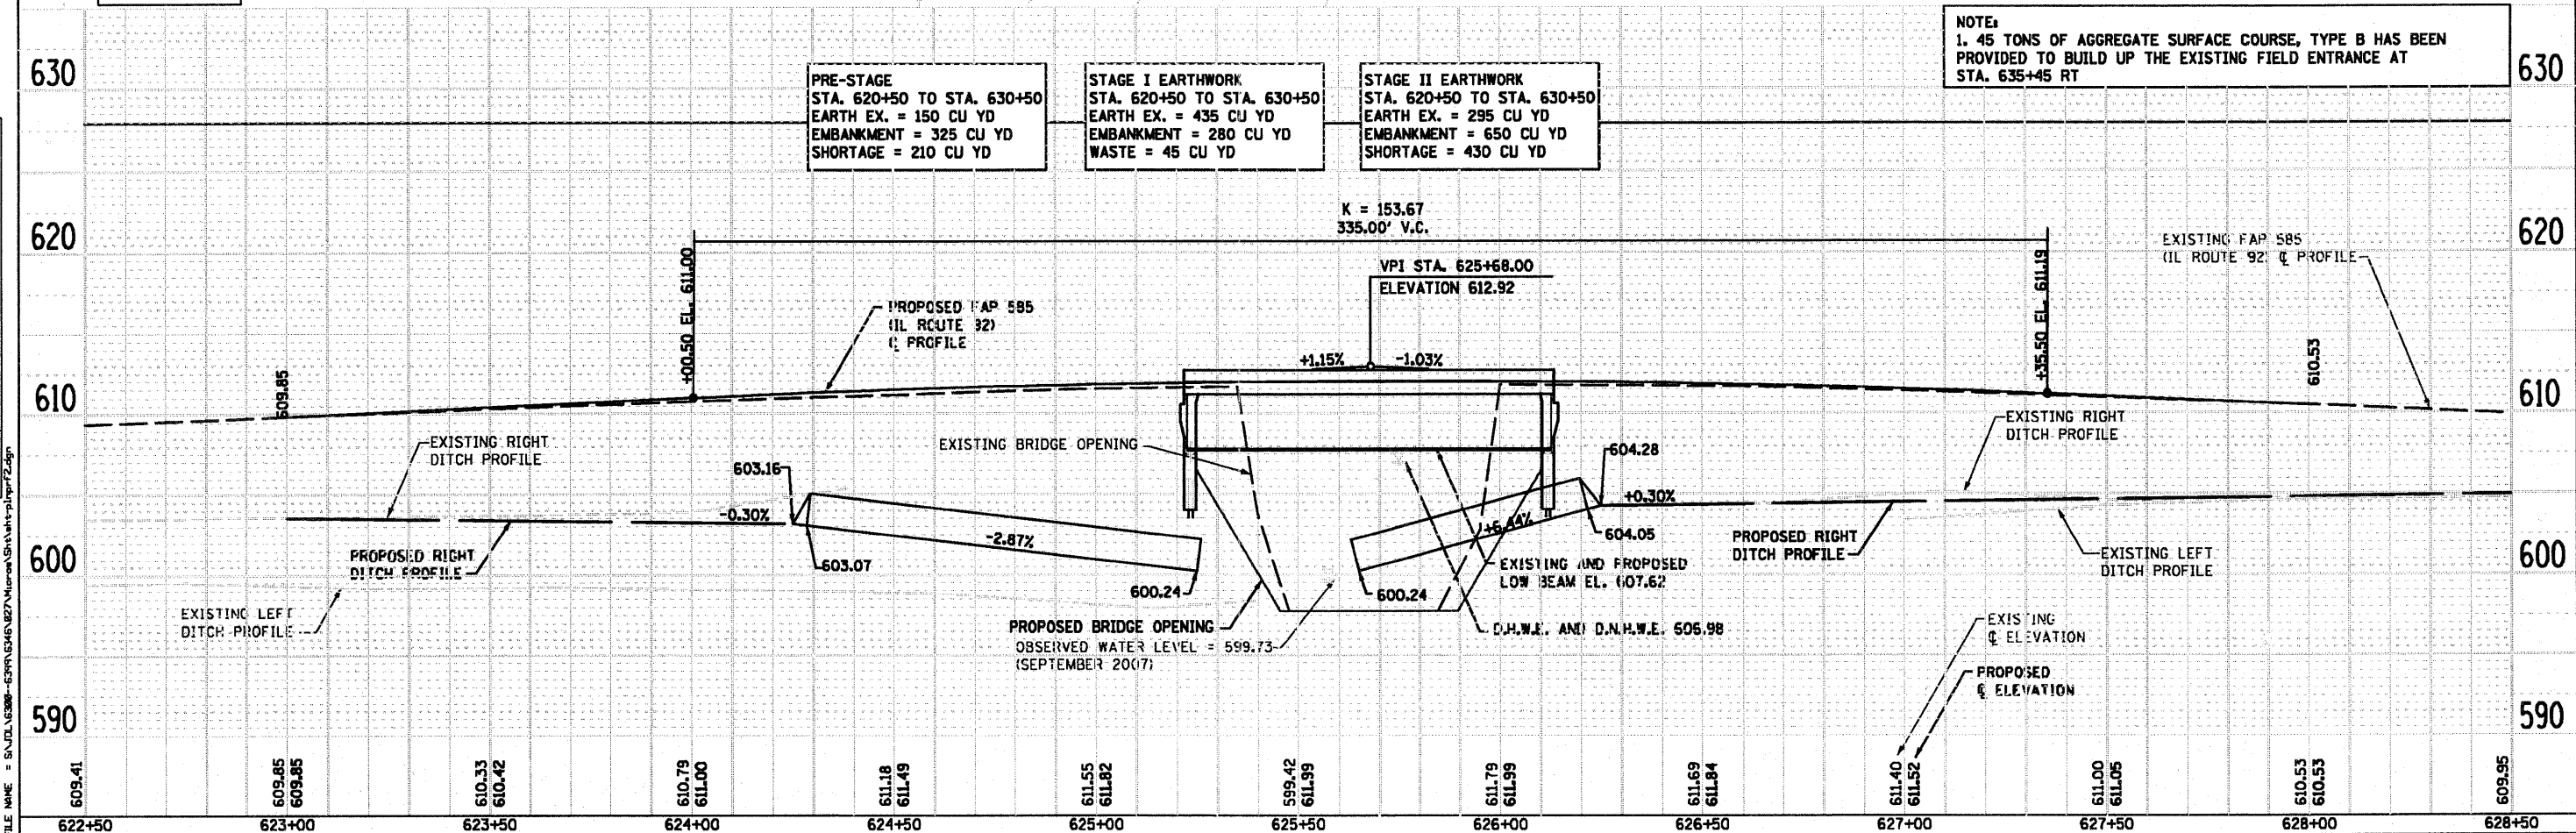


DATE	
BY	
REVISION	
APPROVED	
ALIGNED	
CHECKED	
NO. 1	
NO. 2	
DATE	
BY	
REVISION	
APPROVED	
ALIGNED	
CHECKED	
NO. 1	
NO. 2	
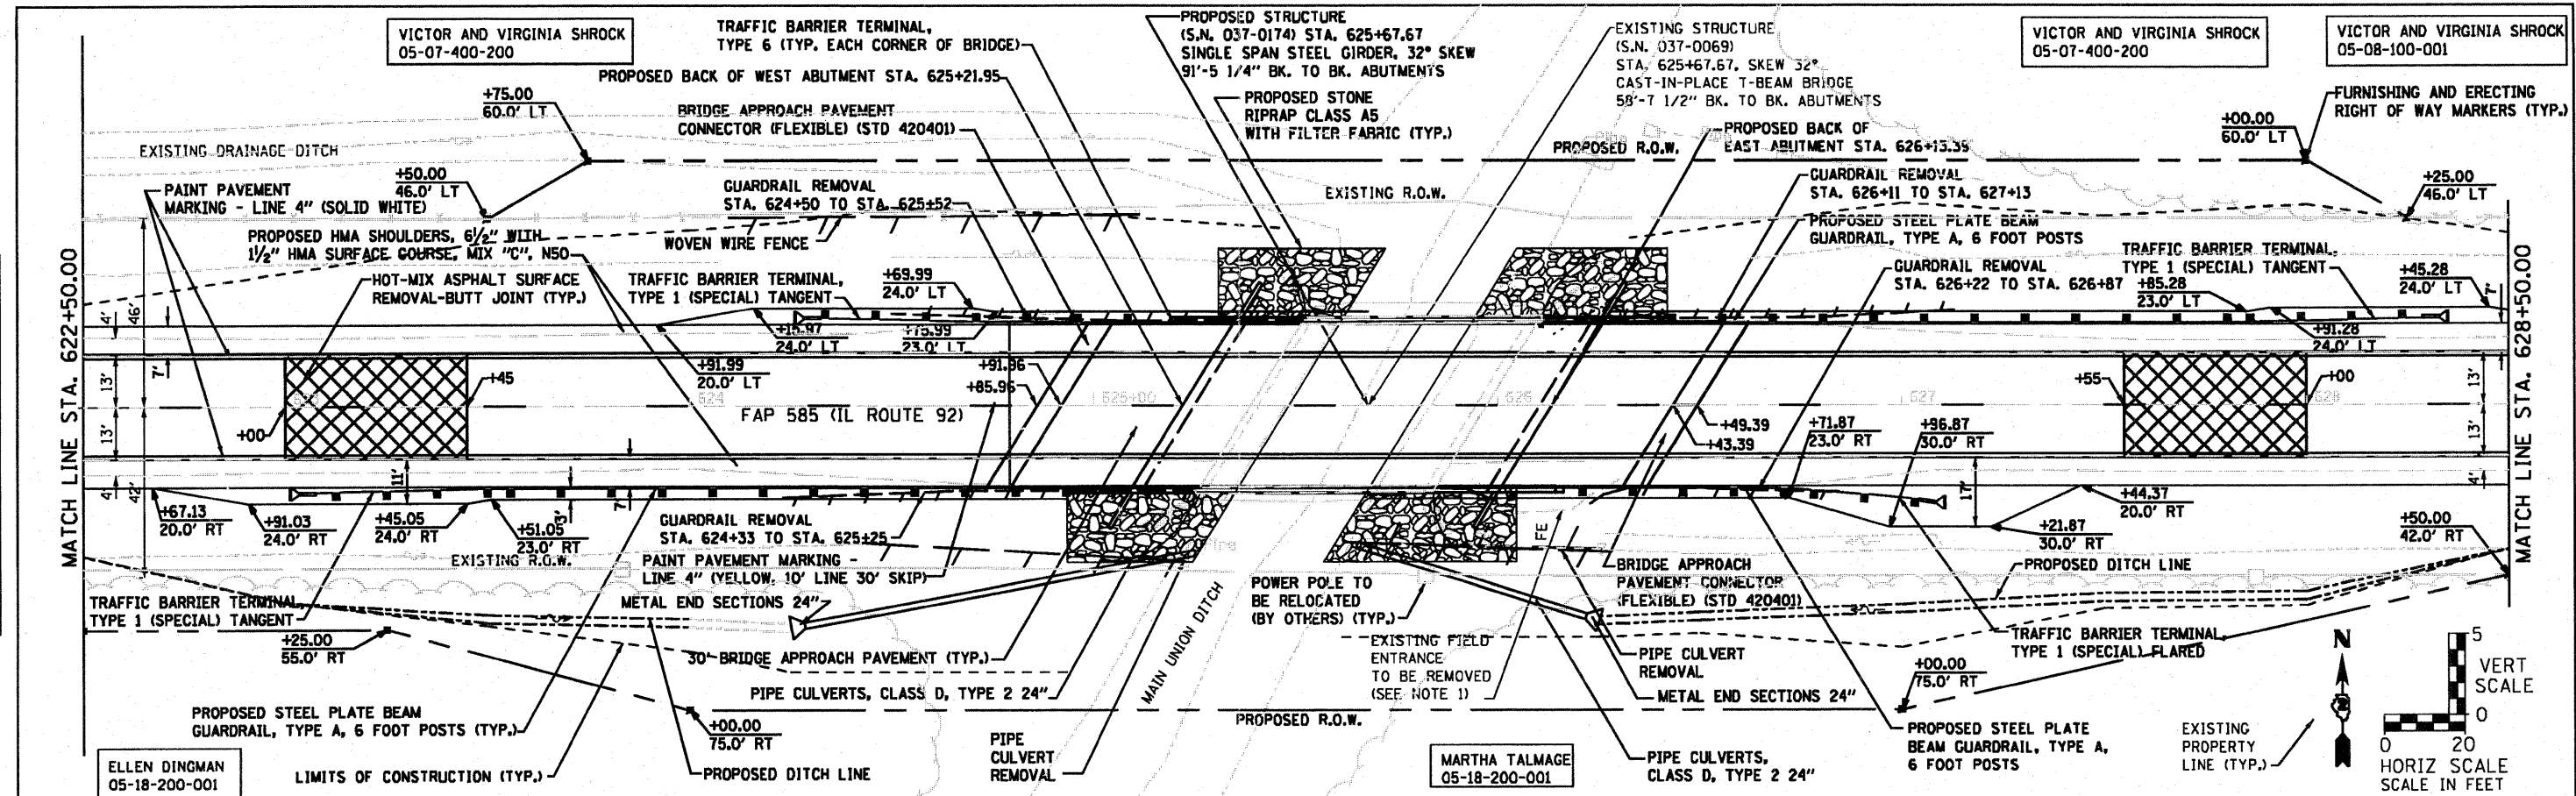

1170 SOUTH HOBOLT ROAD JOLIET, ILLINOIS 60431 (815) 744-4200	USER NAME = ragnondk DESIGNED - VLF CHECKED - RKK DRAWN - B.J.F. CHECKED - RKK	REVISED - REVISED - REVISED - REVISED -	STATE OF ILLINOIS DEPARTMENT OF TRANSPORTATION		PLAN AND PROFILE - BRIDGE		F.A.P. R.T.E. 585 SECTION 128 BR COUNTY HENRY TOTAL SHEETS 106 SHEET NO. 19 CONTRACT NO. 64C20
	PLOT SCALE = 48.8888" / IN. PLOT DATE = 7/21/2011	SCALE: AS SHOWN SHEET NO. OF SHEETS STA. 622+50.00 TO STA. 628+50.00		FED. ROAD DIST. NO. 2 ILLINOIS FED. AID PROJECT			