



EROSION CONTROL DETAILS

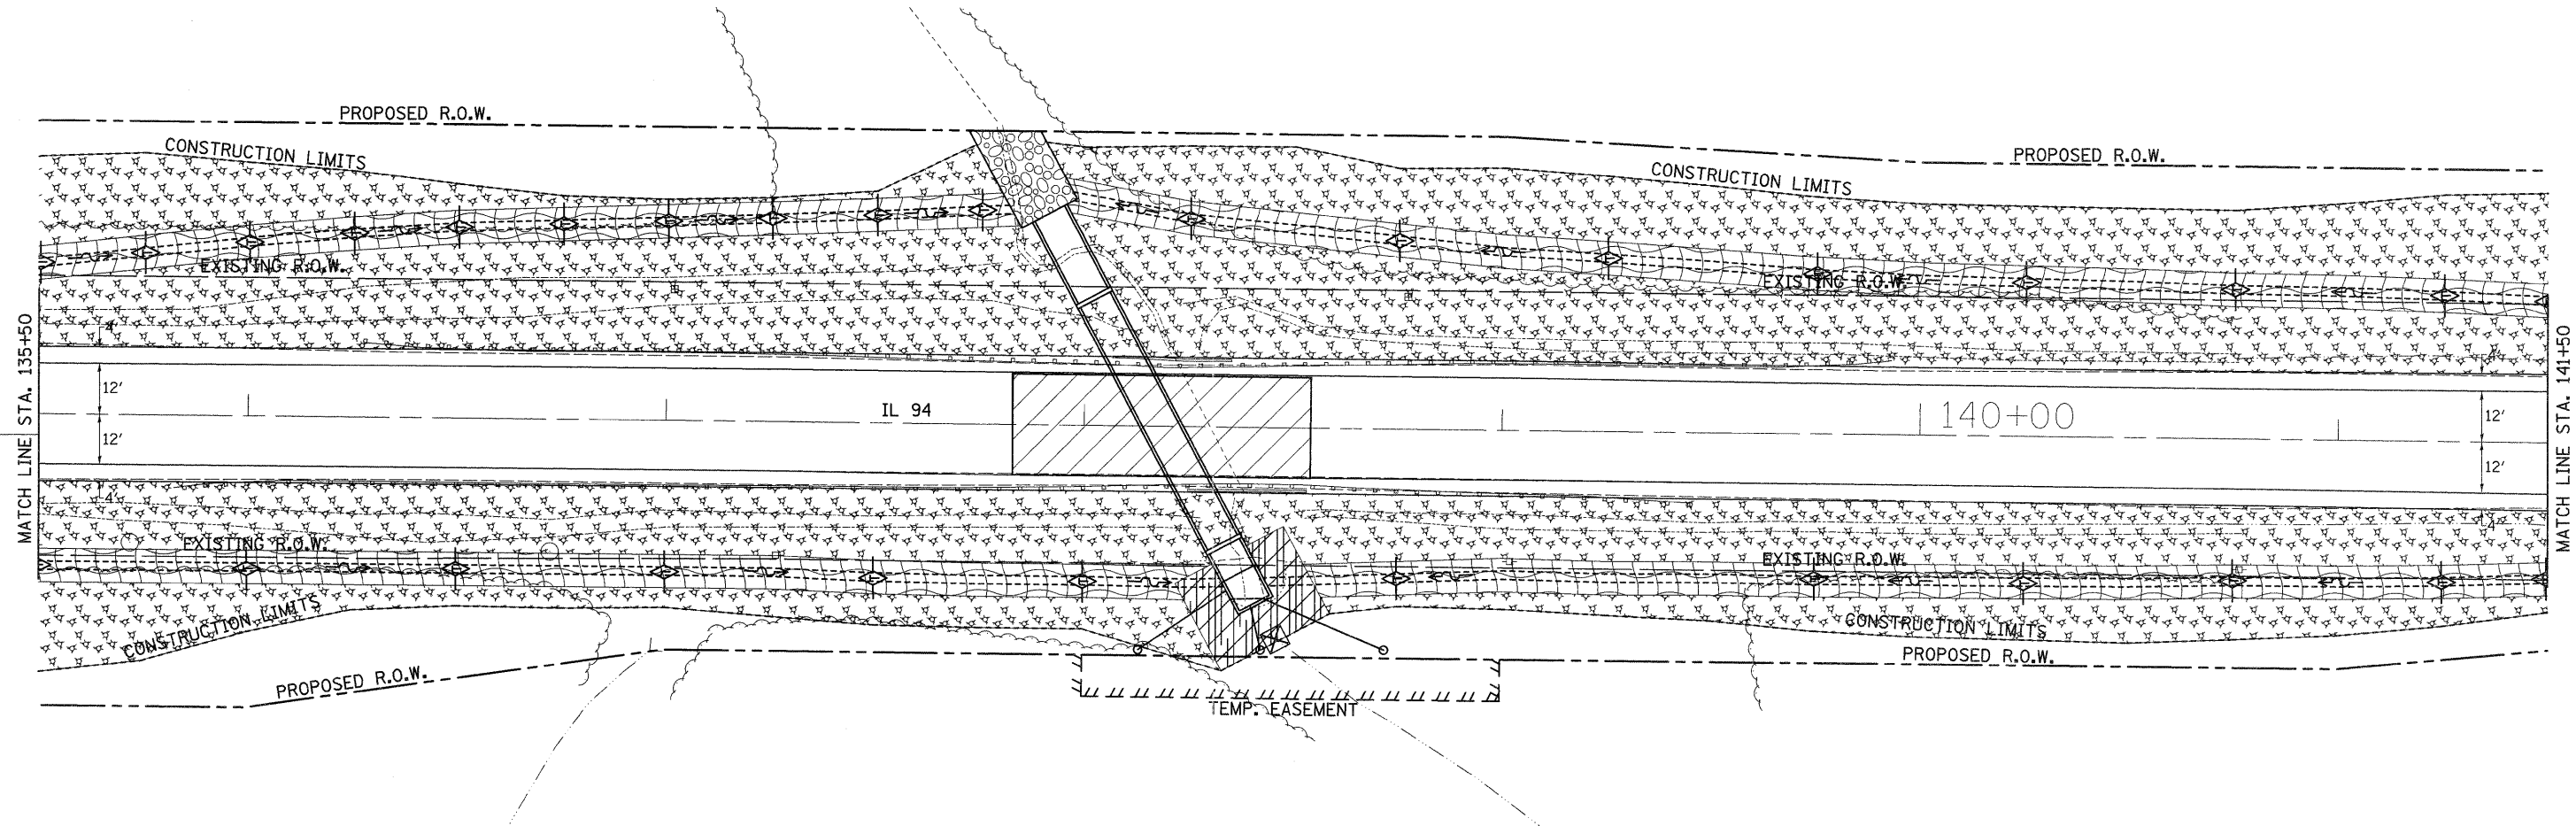

- = MULCH METHOD 3
- = TEMPORARY DITCH CHECKS
- = EROSION CONTROL BLANKET
- = PERIMETER EROSION BARRIER
- = INLET PIPE PROTECTION
- = RIP RAP
- = TURF REINFORCEMENT MAT

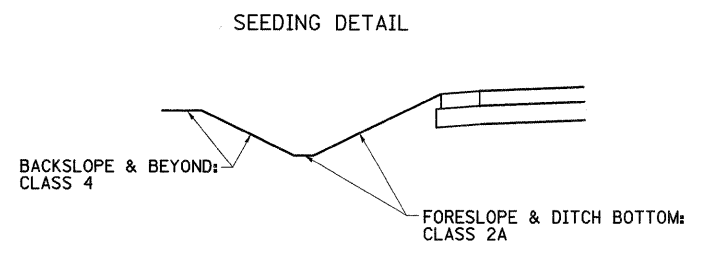

FILE NAME =	USER NAME = grantpm	DESIGNED -	REVISED -	STATE OF ILLINOIS DEPARTMENT OF TRANSPORTATION	EROSION CONTROL DETAILS	F.A.S. RTE.	SECTION	COUNTY	TOTAL SHEETS	SHEET NO.	
c:\pw_work\pwsdot\grantpm\d8184077\0212307shk-erosion.dgn	PLOT SCALE = 20.0000' / 1" =	DRAWN -	REVISED -			*	(19,20)RS-2	**	231	66	
PLOT DATE = Thu Jun 23 08:18:58 2011	DATE -	CHECKED -	REVISED -			CONTRACT NO. 64072					
						ILLINOIS FED. AID PROJECT					

* 221,213 & 220
** ROCK ISLAND & MERCER COUNTY

SCALE: SHEET NO. OF SHEETS STA. TO STA.