



EROSION CONTROL DETAILS

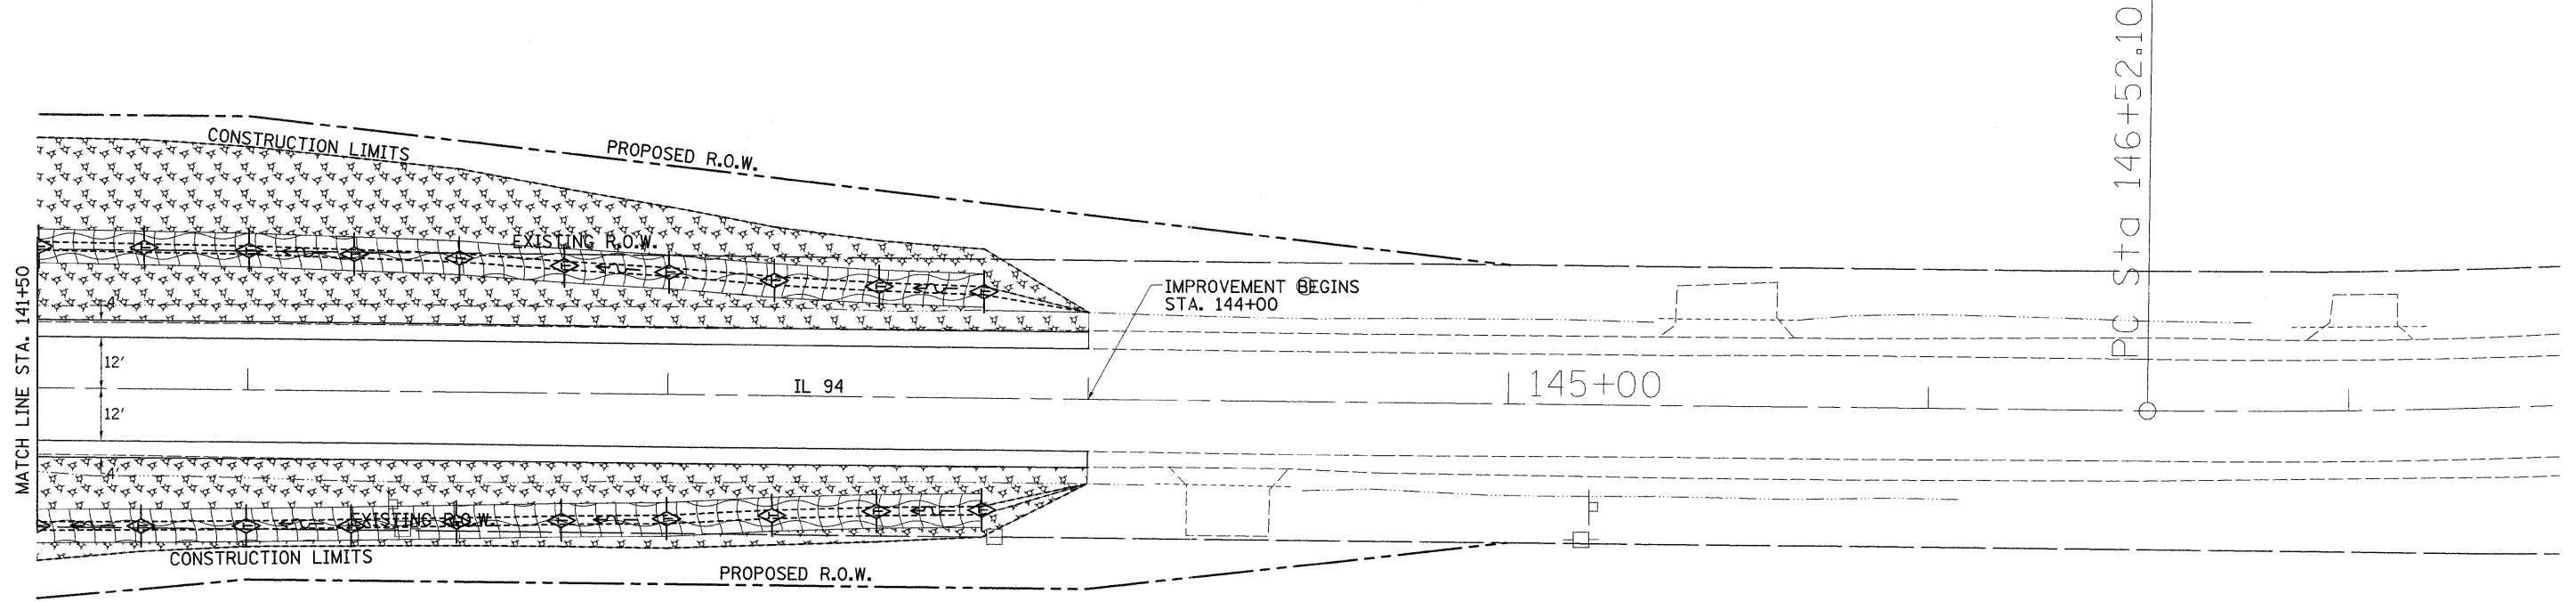

- = MULCH METHOD 3
- = TEMPORARY DITCH CHECKS
- = EROSION CONTROL BLANKET
- = PERIMETER EROSION BARRIER
- = INLET PIPE PROTECTION
- = RIP RAP
- = TURF REINFORCEMENT MAT

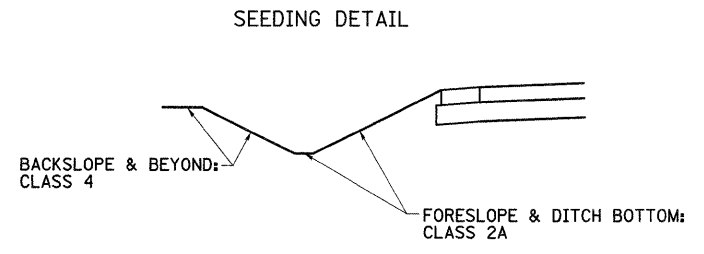

FILE NAME =	USER NAME = grantpm	DESIGNED -	REVISED -
ct:\pw_work\pwsdot\grantpm\d0184077\0212107\sh-erosion.dgn		DRAWN -	REVISED -
PLOT SCALE = 20.0000' / 1" =		CHECKED -	REVISED -
PLOT DATE = Thu Jun 23 08:18:59 2011		DATE -	REVISED -

**STATE OF ILLINOIS
DEPARTMENT OF TRANSPORTATION**

EROSION CONTROL DETAILS				
SCALE:	SHEET NO.	OF SHEETS	STA.	TO STA.

* 221,213 & 220 ** ROCK ISLAND & MERCER COUNTY				
F.A.S. RTE.	SECTION	COUNTY	TOTAL SHEETS	SHEET NO.
*	(19,20)RS-2	**	231	67
CONTRACT NO. 64D72				
ILLINOIS FED. AID PROJECT				