

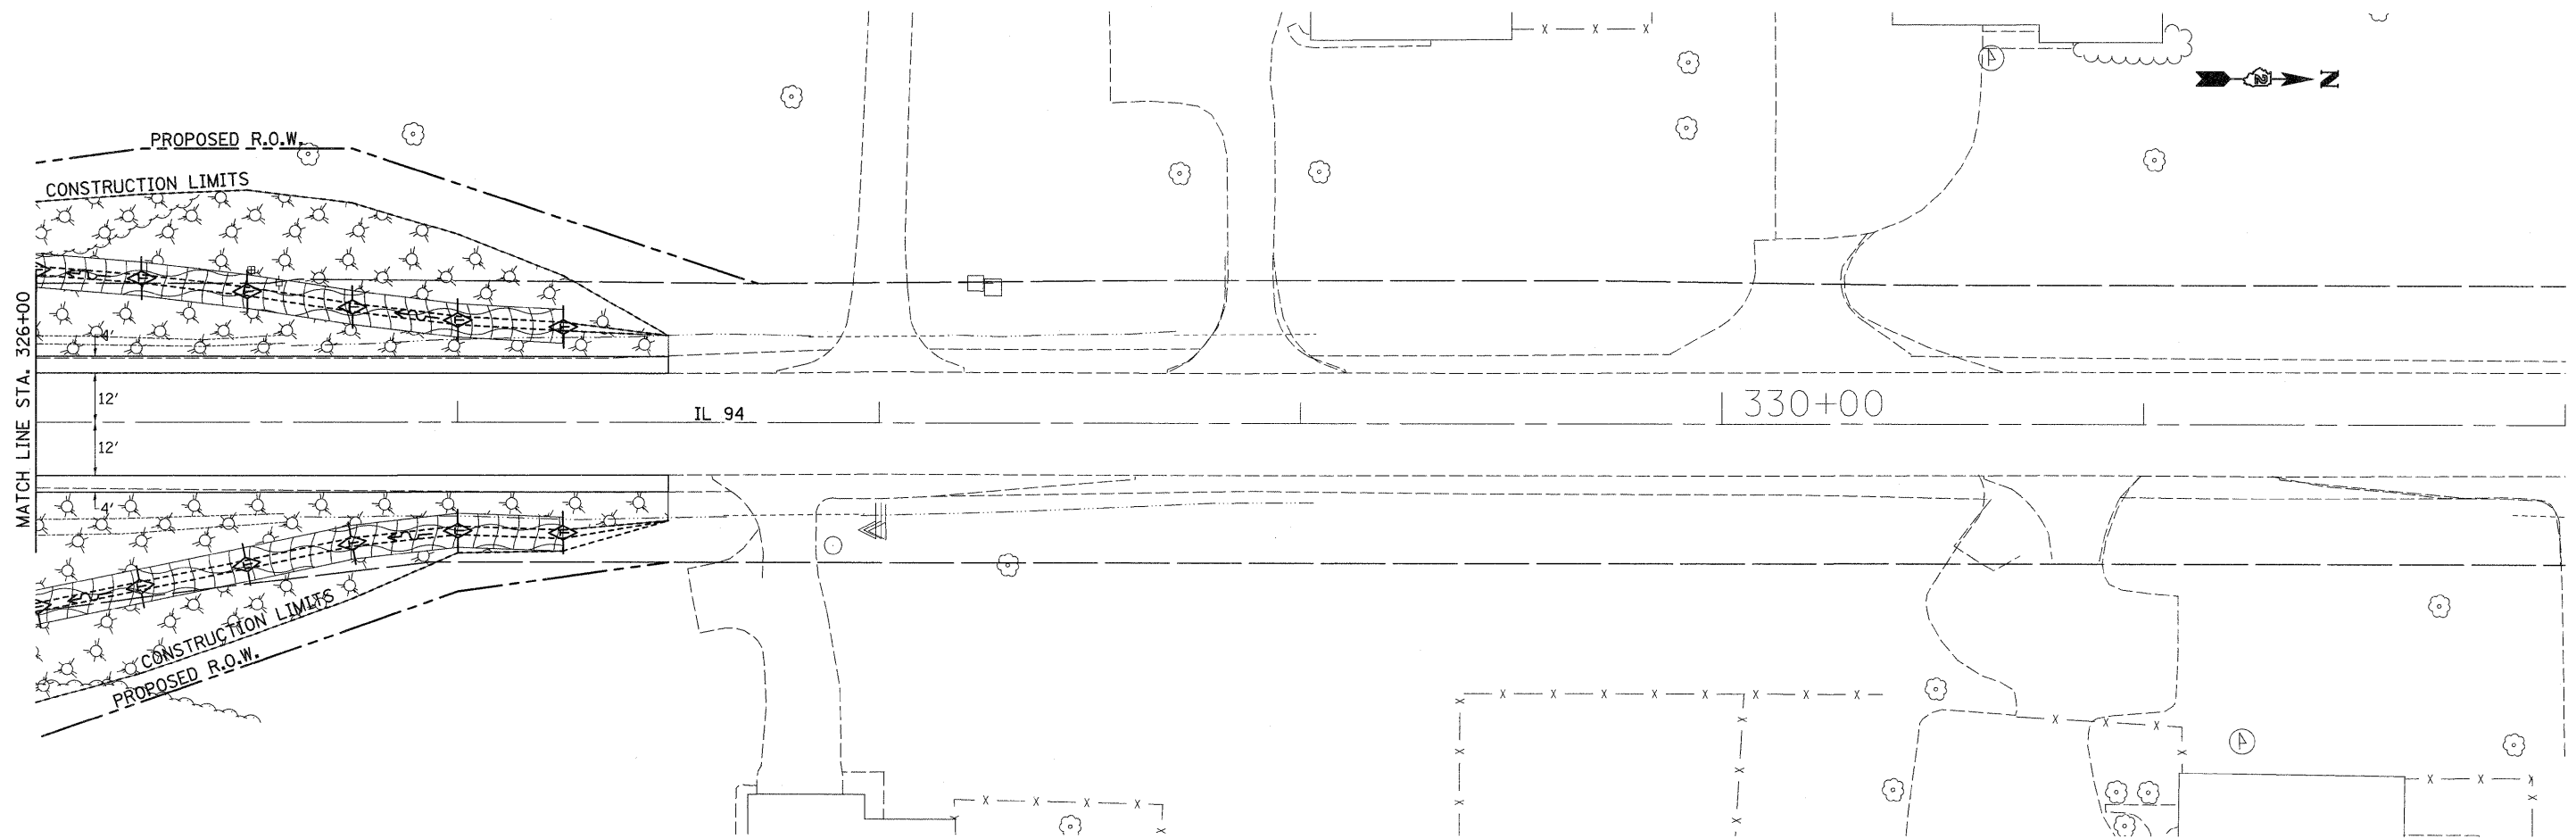


EROSION CONTROL DETAILS

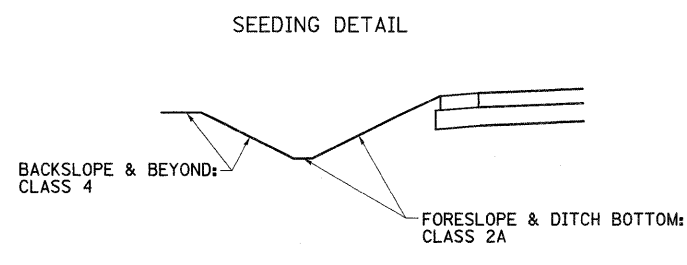

- = MULCH METHOD 3
- = TEMPORARY DITCH CHECKS
- = EROSION CONTROL BLANKET
- = PERIMETER EROSION BARRIER
- = INLET PIPE PROTECTION
- = RIP RAP
- = TURF REINFORCEMENT MAT

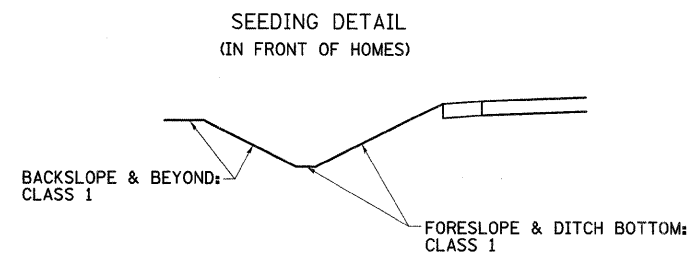

* 221,213 & 220
** ROCK ISLAND & MERCER COUNTY

FILE NAME =	USER NAME = grantpm	DESIGNED -	REVISED -
es:\pw_work\pwidot\grantpm\d0184077\021207\sh-erosion.dgn		DRAWN -	REVISED -
PLOT SCALE = 20,0000' / 1in.		CHECKED -	REVISED -
PLOT DATE = Thu Jun 23 08:14:04 2011		DATE -	REVISED -

**STATE OF ILLINOIS
DEPARTMENT OF TRANSPORTATION**

EROSION CONTROL DETAILS

SCALE: SHEET NO. OF SHEETS STA. TO STA.

F.A.S. RTE.	SECTION	COUNTY	TOTAL SHEETS	SHEET NO.
*	(19,20)RS-2	**	231	73
CONTRACT NO. 64D72				
(ILLINOIS) FED. AID PROJECT				