
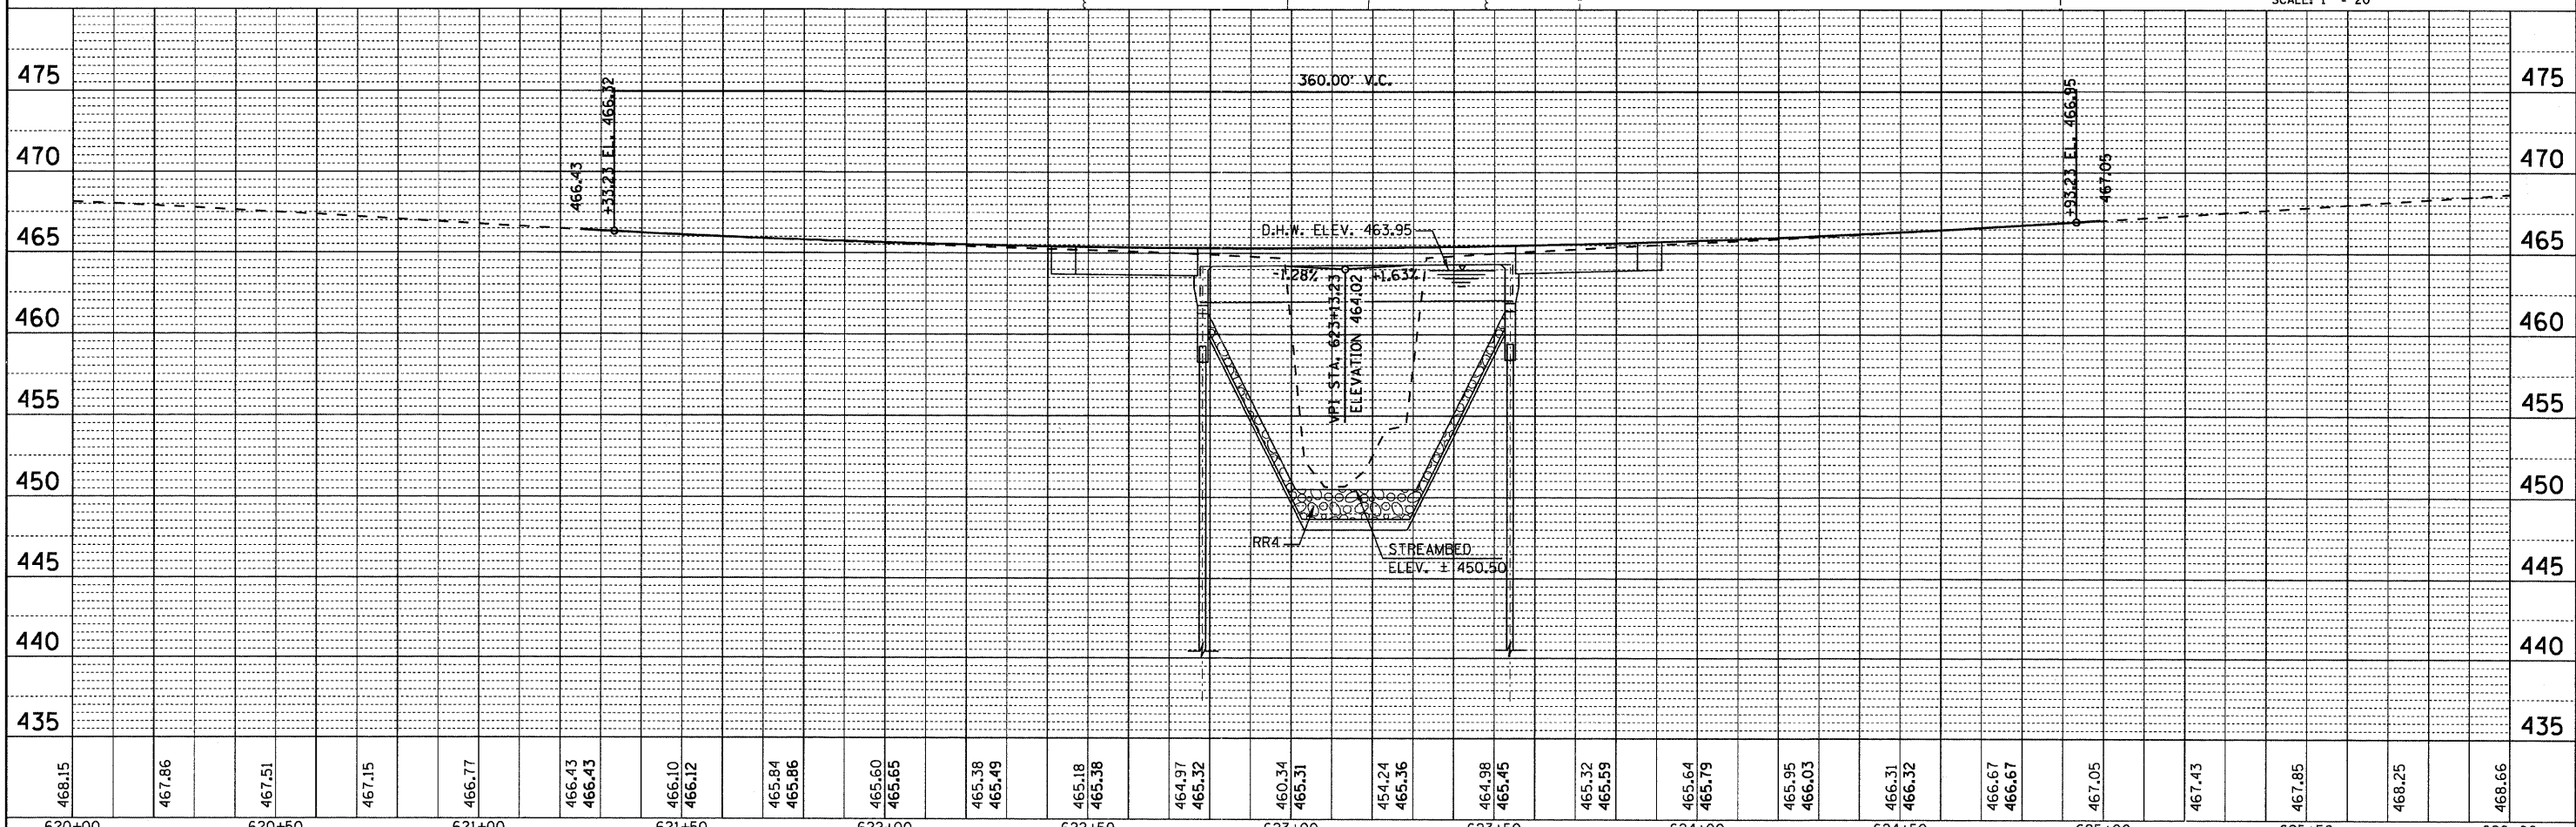


DATE	
BY	
REVISION	
PLANNING	
DESIGN	
CONSTRUCTION	
AS-BUILT	
NO.	
FILE NAME	

DATE	
BY	
REVISION	
PROFILES	
GRADINGS	
STRUCTURES	
NOTATIONS	
CHKD	
NO.	
FILE NAME	

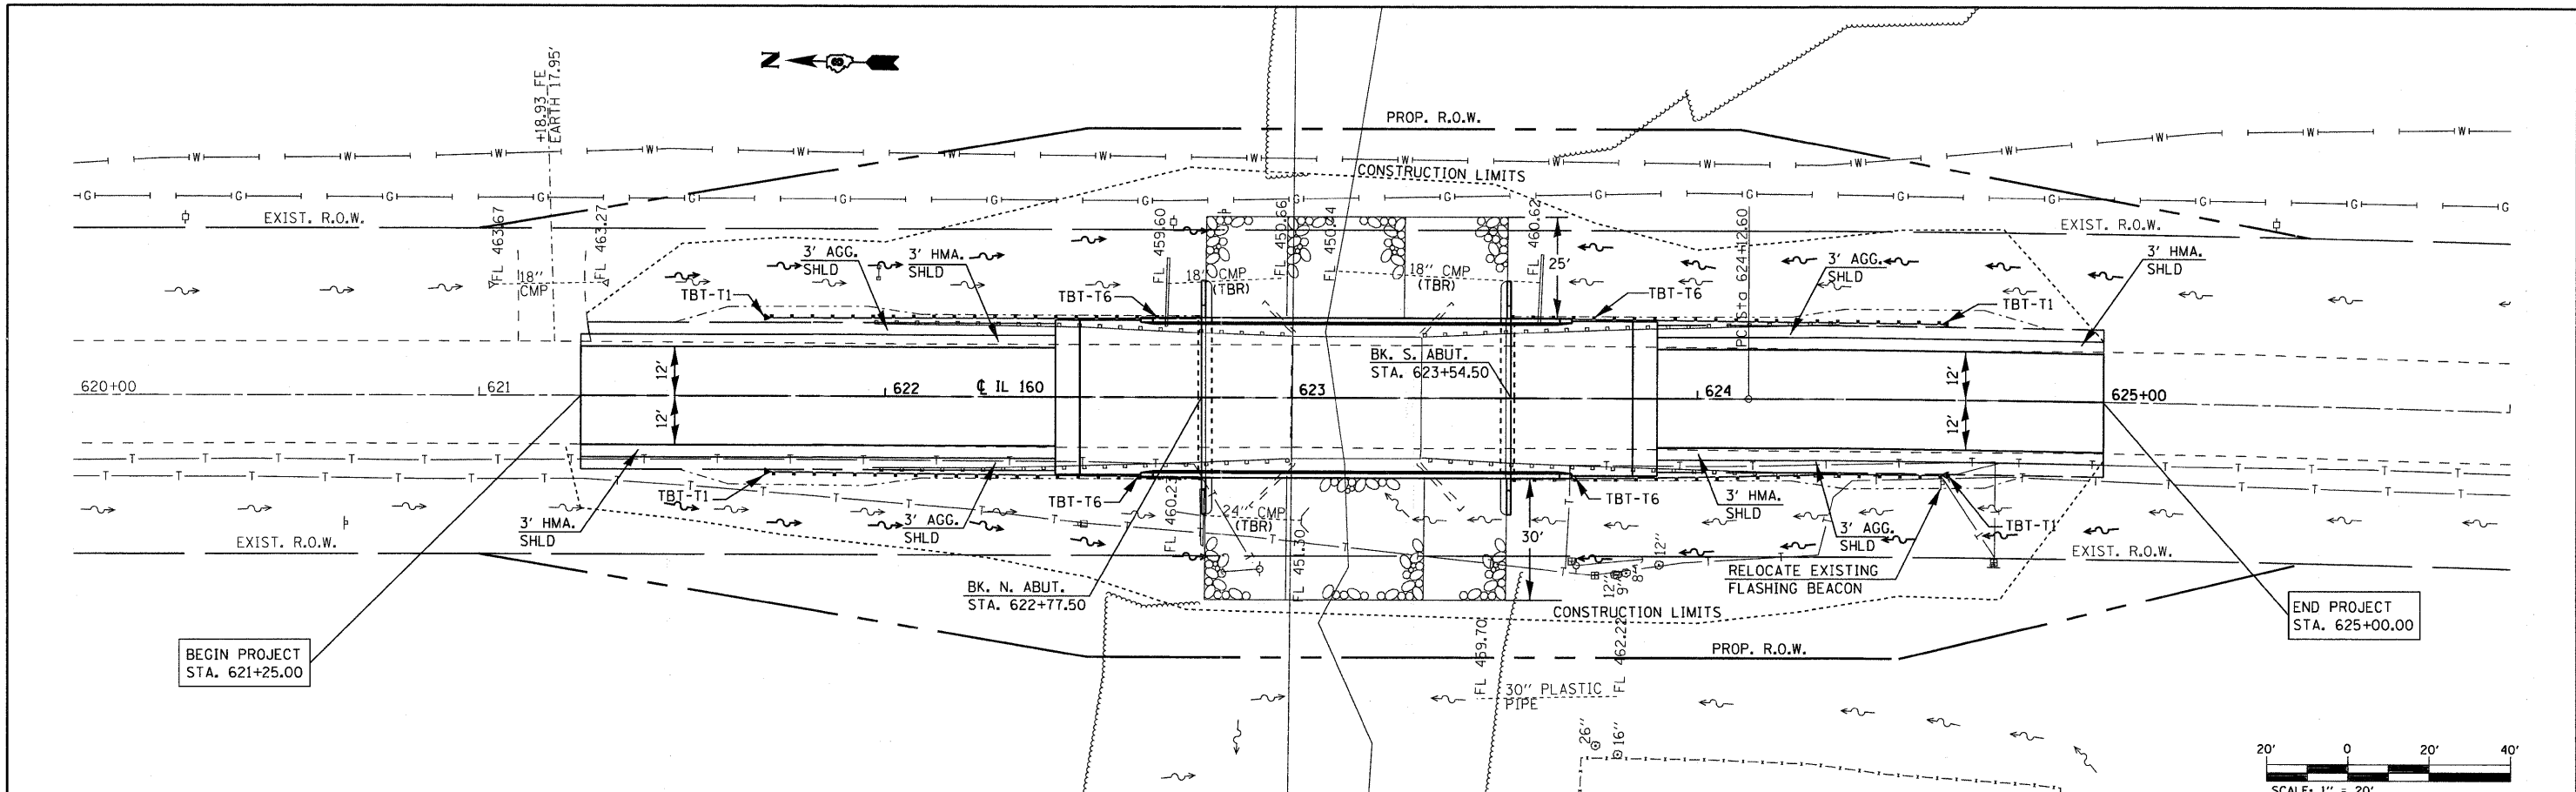

FILE NAME =	USER NAME = gelinh	DESIGNED -	REVISED -	STATE OF ILLINOIS DEPARTMENT OF TRANSPORTATION	PLAN AND PROFILE				F.A.P. RTE.	SECTION	COUNTY	TOTAL SHEETS	SHEET NO.
620+00	620+50	DRAWN -	REVISED -		690	481B	CLINTON	46	9				
621+00	621+50	CHECKED -	REVISED -		SCALE: 1" = 20' SHEET NO. 1 OF 1 SHEET STA. 620+00.00 TO STA. 626+00.00				CONTRACT NO. 76C21				
622+00	622+50	DATE -	REVISED -		ILLINOIS FED. AID PROJECT								