
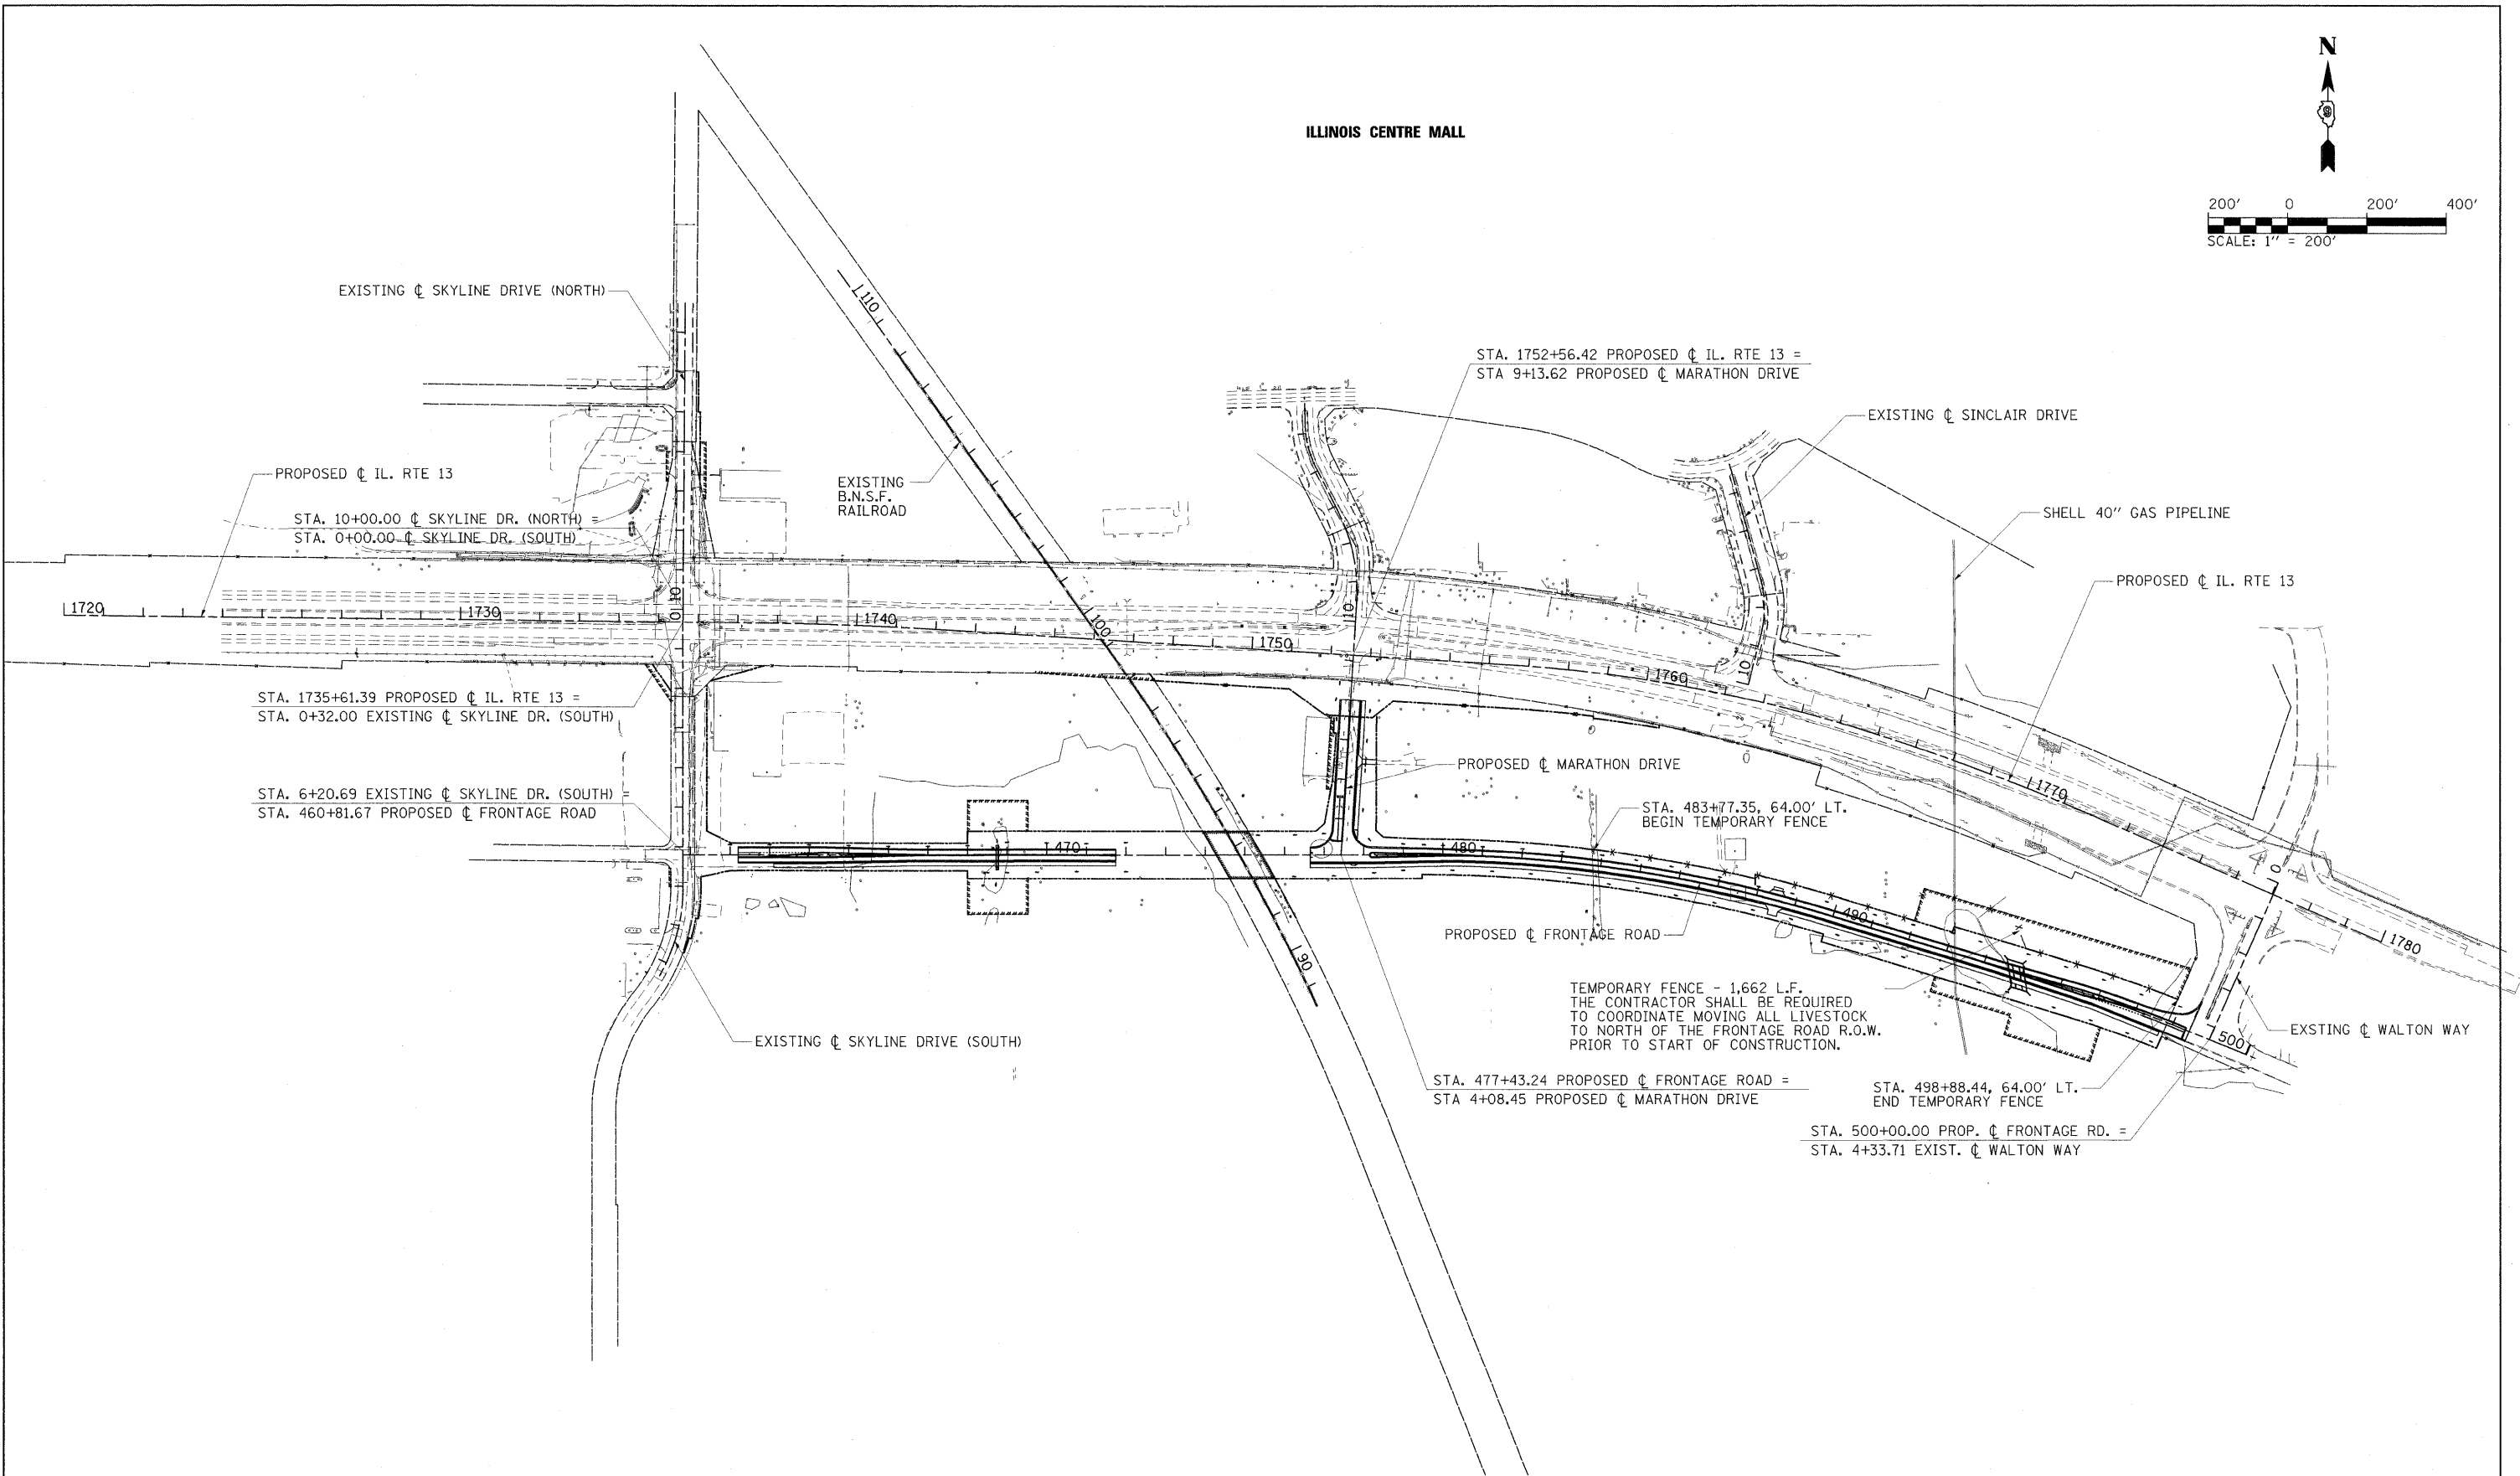


ILLINOIS CENTRE MALL

 

FILE NAME =	USER NAME = Brian Bond	DESIGNED - BMB	REVISED -
L:\1DOT\8906603\Draw\CADD_Sheets\Frontage Road Contract\0998859-sht-SITEPLAN.dgn		DRAWN - GLD	REVISED -
		CHECKED - SPH	REVISED -
		DATE - 3/16/11	REVISED -

STATE OF ILLINOIS
DEPARTMENT OF TRANSPORTATION

SITE PLAN
ILLINOIS ROUTE 13 FRONTAGE ROAD

SCALE: 1" = 200' SHEET NO. OF SHEETS STA. TO STA.

F.A. RTE.	SECTION	COUNTY	TOTAL SHEETS	SHEET NO.
331	(1X-1) R-7	WILLIAMSON	79	11
CONTRACT NO. 78251				

ILLINOIS FED. AID PROJECT