
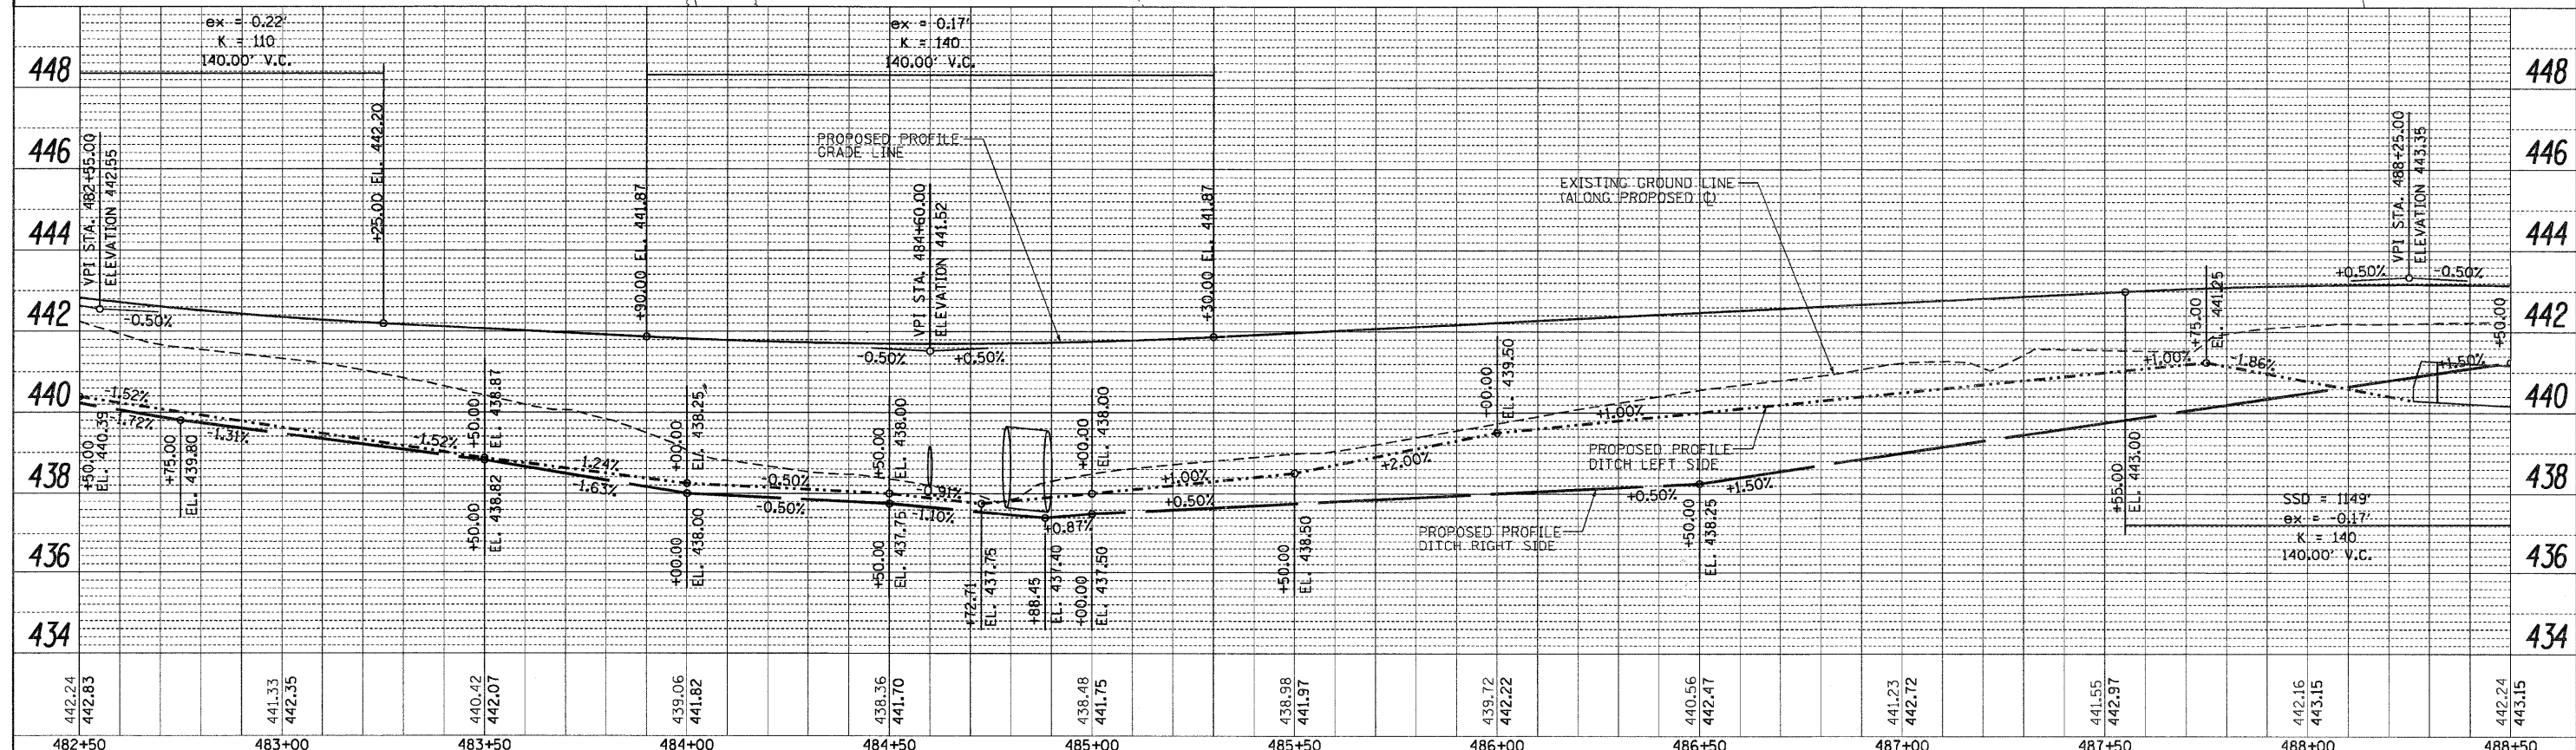


DATE	
BY	
PLAN	
NO.	
DATE	
BY	
PROF.	
NO.	

DATE	
BY	
PROF.	
NO.	

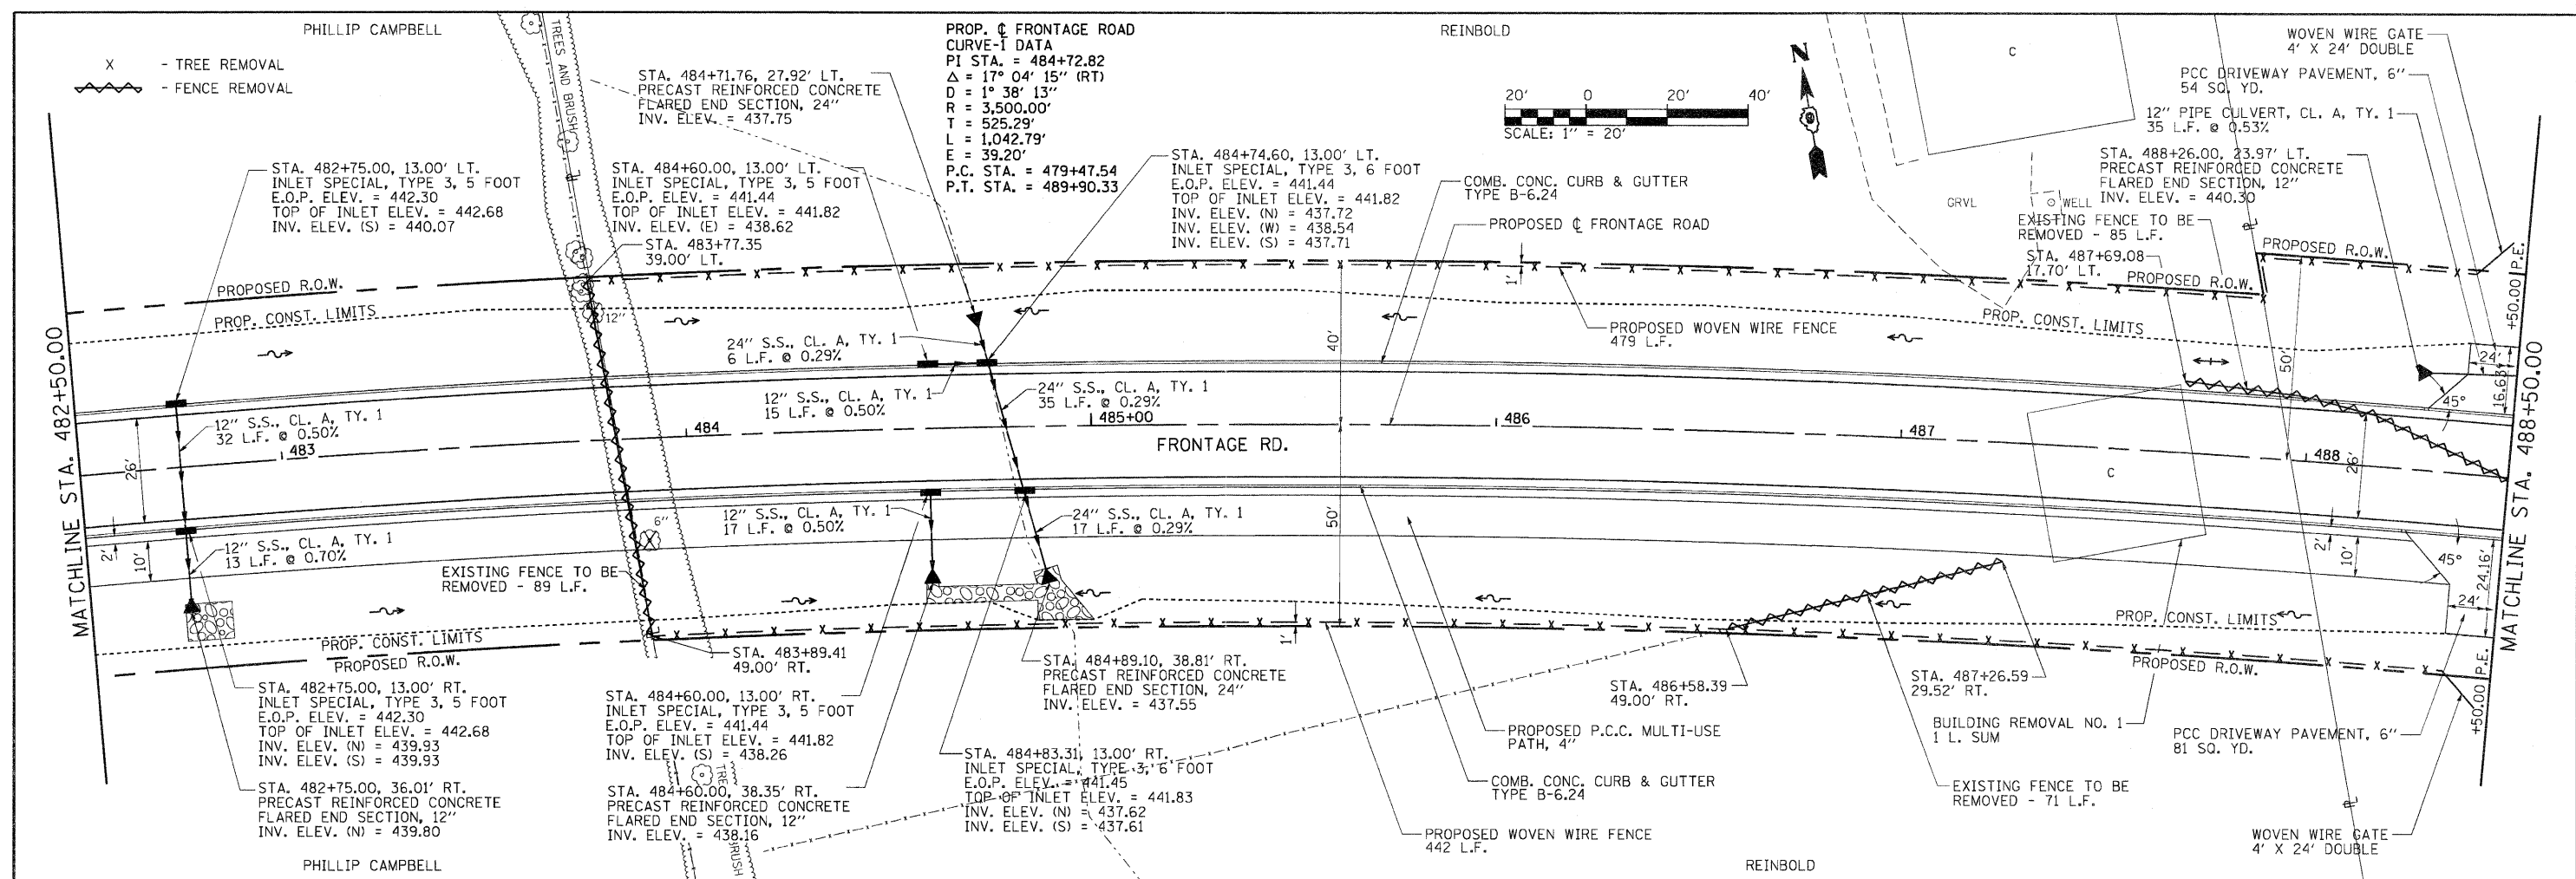

FILE NAME =	USER NAME = Brian Bond	DESIGNED - BB	REVISED -	STATE OF ILLINOIS DEPARTMENT OF TRANSPORTATION	PLAN AND PROFILE FRONTAGE ROAD	F.A. RTE.	SECTION	COUNTY	TOTAL SHEETS	SHEET NO.
I:\DOT\200603\Draw\CADD_Sheets\Frontage	Road Contract\098859-sht\p\prf-208-Frontage	DRAWN - RH & SH	REVISED -			331	(1X-1) R-7	WILLIAMSON	79	19
PLOT SCALE = 40.0000' / IN.	CHECKED - KPF & SPH	REVISED -	REVISED -			CONTRACT NO. 78251				
PLOT DATE = 7/1/2011	DATE - 3/16/11	REVISED -	REVISED -			ILLINOIS FED. AID PROJECT				