
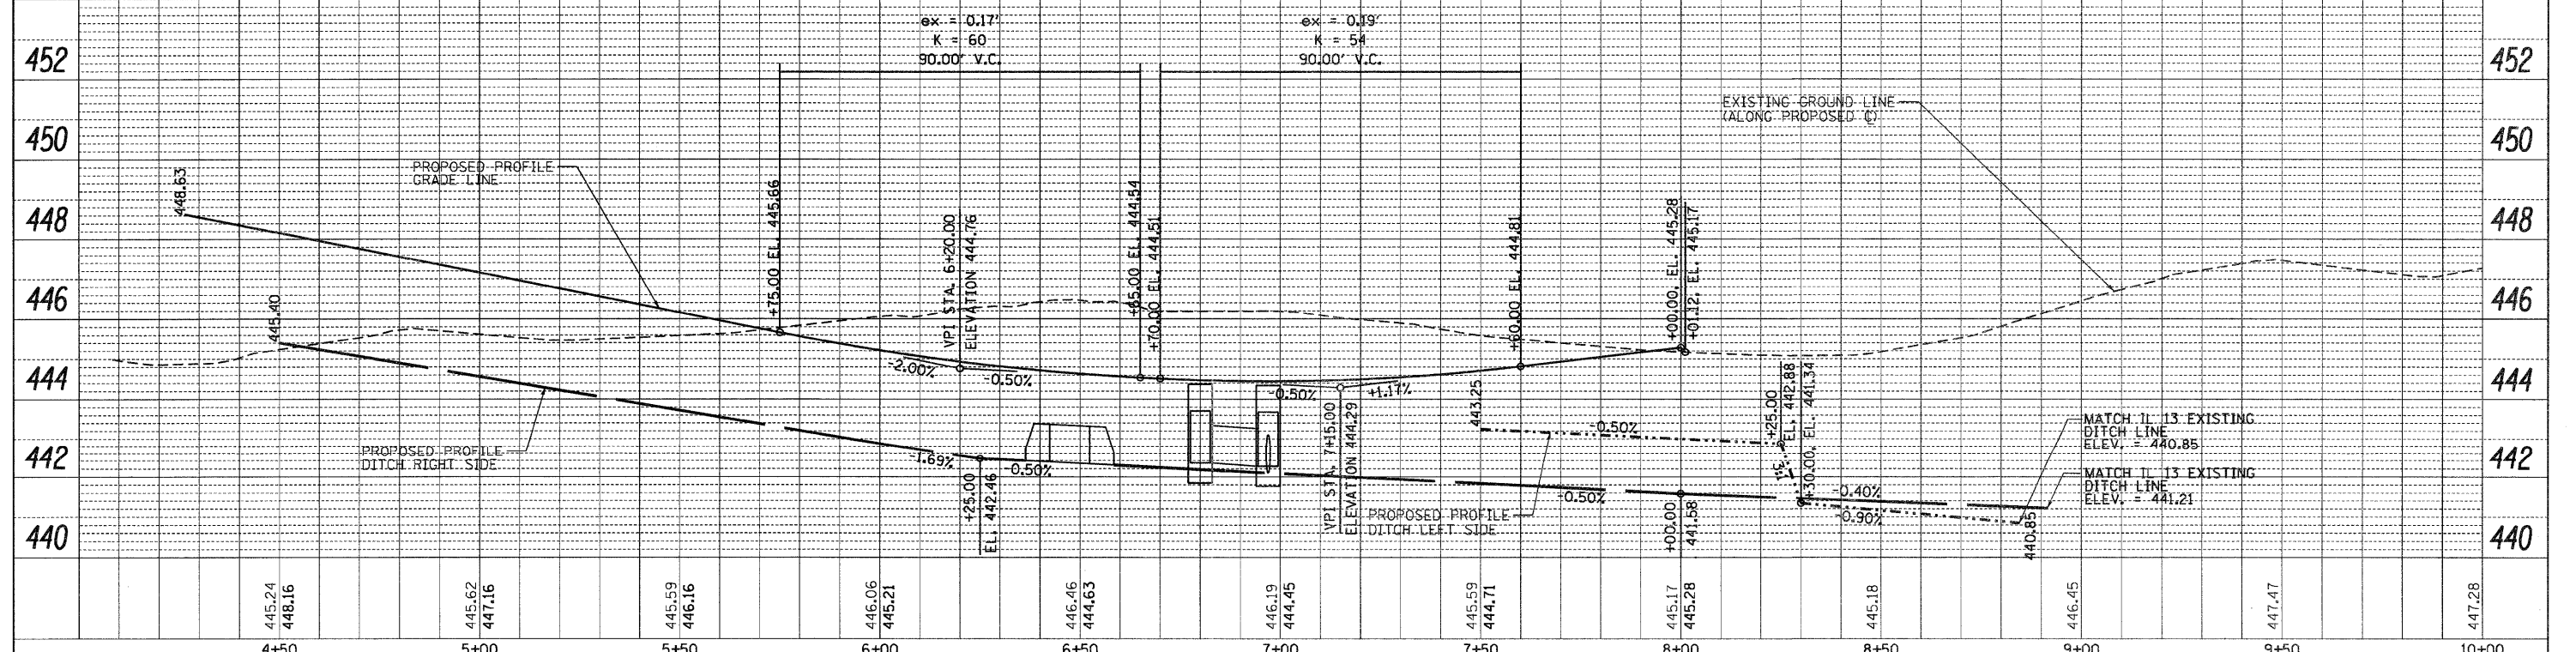


DATE  
BY  
SURVEYED  
PLOTTED  
CHECKED  
REVISIONS  
NO. DATE  
PLAN  
NOTE BOOK  
NO. DATE  
CADD FILE NAME

DATE  
BY  
SURVEYED  
PLOTTED  
CHECKED  
REVISIONS  
NO. DATE  
PROFILE  
NOTE BOOK  
NO. DATE  
STRUCTURE NOTATIONS CHKD

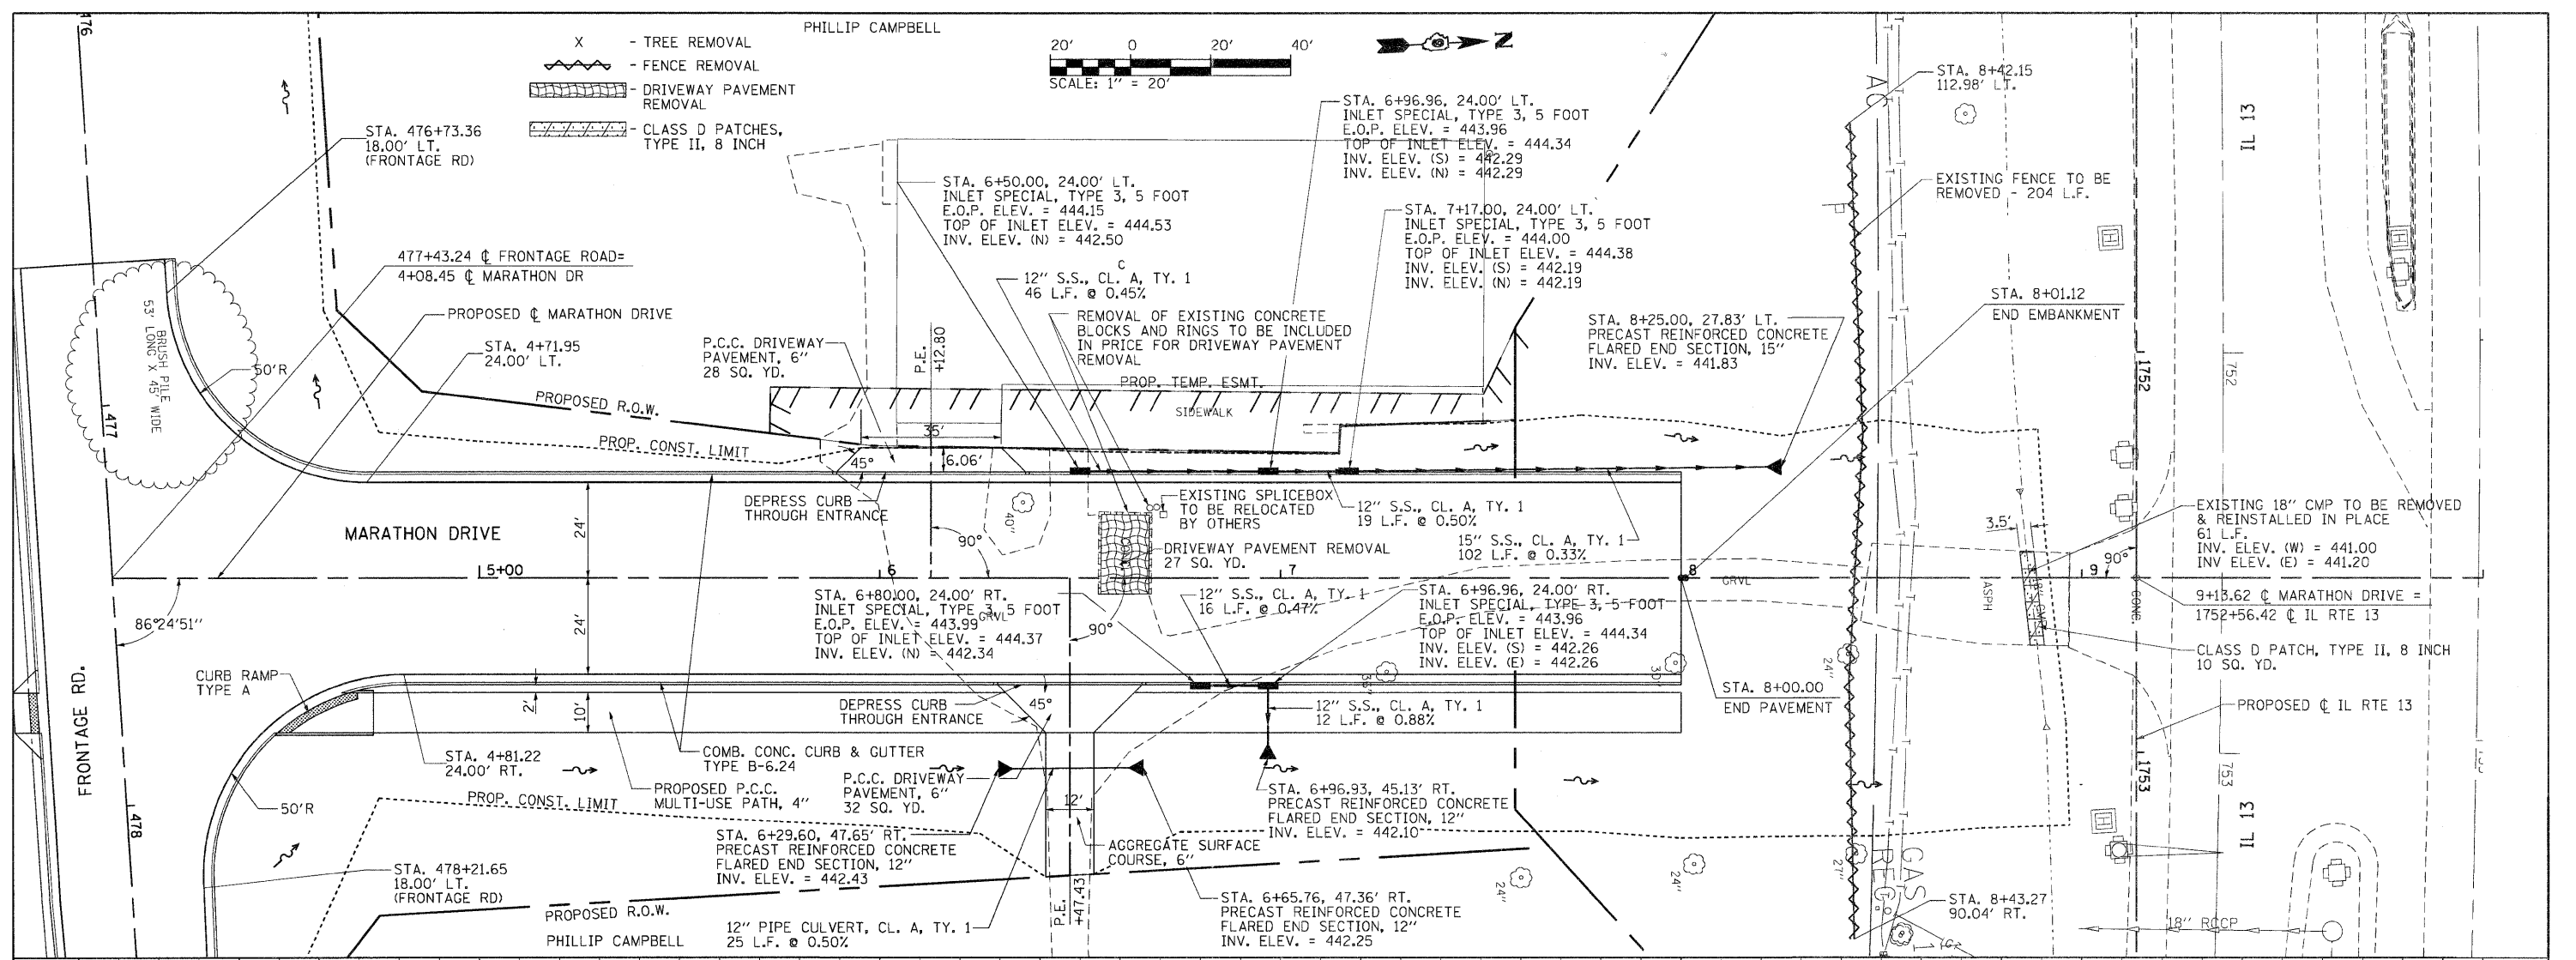

FILE NAME = I:\DDOT\0986683\Draw\CADD_Sheets\Frontage	USER NAME = Brian Bond	DESIGNED - BB	REVISED -	<b>STATE OF ILLINOIS DEPARTMENT OF TRANSPORTATION</b>				<b>PLAN AND PROFILE MARATHON DRIVE</b>				F.A. RTE. = 331	SECTION = (1X-1) R-7	COUNTY = WILLIAMSON	TOTAL SHEETS = 79	SHEET NO. = 22						
PLOT SCALE = 42.0000' / IN.	CHECKED - KPF & SPH	REVISIONS -	REVISIONS -									SCALE: 1"=20'		SHEET NO. OF SHEETS		STA. 4+00.00 TO STA. 10+00.00		CONTRACT NO. 78251				
PLOT DATE = 7/1/2011	DATE = 3/16/11	REVISIONS -	REVISIONS -									ILLINOIS FED. AID PROJECT										