


F.A.U. RTE.	SECTION	COUNTY	TOTAL SHEETS	SHEET NO.
9302	08-00047-00-PV	MONROE	25	1
FED ROAD DIST NO.		ILLINOIS FED. AID PROJECT		CONTRACT NO. 97467

STATE OF ILLINOIS

DEPARTMENT OF TRANSPORTATION

**PLANS FOR PROPOSED
CITY OF COLUMBIA
ILLINOIS ROUTE 3 (FAP 312)
& SOUTH MAIN STREET (FAU 9302)
INTERSECTION IMPROVEMENTS
SECTION 08-00047-00-PV
MONROE COUNTY**

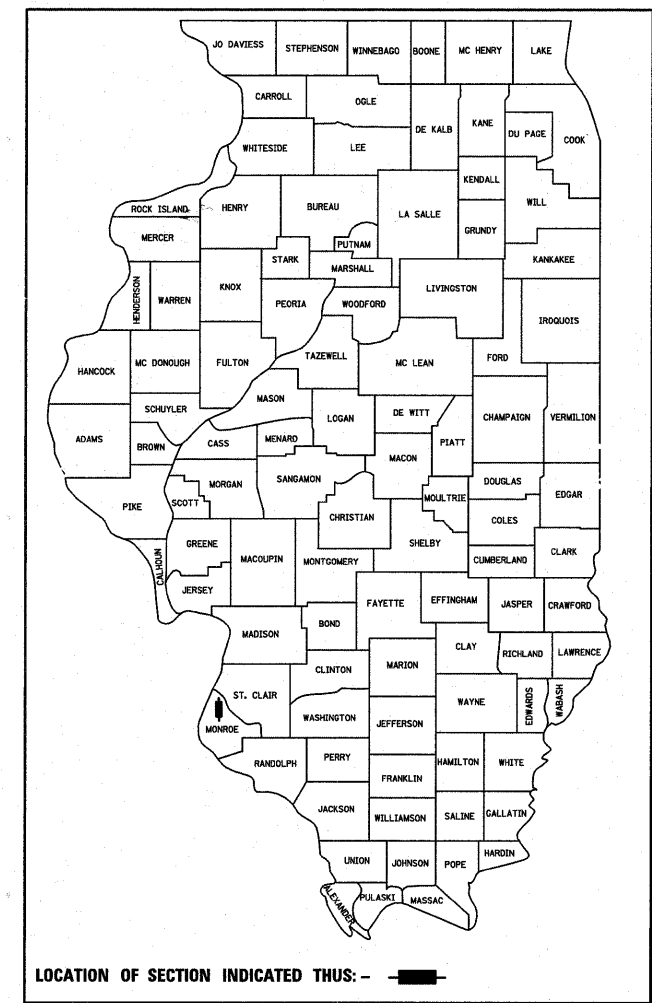

LOCATION OF SECTION INDICATED THUS: - [Black Box] -

INDEX OF SHEETS

SHEET NO.	ITEM
1	COVER SHEET
2	GENERAL NOTES & HIGHWAY STANDARDS
3	SUMMARY OF QUANTITIES
4-5	TYPICAL SECTIONS
6	SCHEDULES
7	PLAN AND PROFILE SHEET
8	TRAFFIC CONTROL SHEET
9	EROSION & SEDIMENT CONTROL SHEET
10	DRAINAGE PLAN AND PROFILE SHEET
11	RIGHT OF WAY SHEET
12	INTERSECTION DETAIL SHEET
13	PAVEMENT MARKING & SIGNAGE PLAN
14-16	TRAFFIC SIGNAL PLANS
17	PAVEMENT REMOVAL SHEET
18-19	CONSTRUCTION DETAILS
20-25	CROSS SECTIONS

SOUTH MAIN STREET

ROADWAY CLASSIFICATION = MINOR ARTERIAL
 DESIGN SPEED = 30 MPH
 CURRENT ADT = 7,600
 DESIGN YEAR ADT (2020) = 8,400

ILLINOIS ROUTE 3


ROADWAY CLASSIFICATION = PRINCIPAL ARTERIAL
 DESIGN SPEED = 45 MPH
 CURRENT ADT = 28,500
 DESIGN YEAR ADT (2020) = 31,500

PROJECT NO. CMM-5011 (282)

JOB NO. C-98-358-09


SCALE IN FEET

PLAN	1"=20'
PROFILE	1"=20'(HORIZ) 1"=5'(VERT)
CROSS SECTION	1"=10'(HORIZ) 1"=5'(VERT)

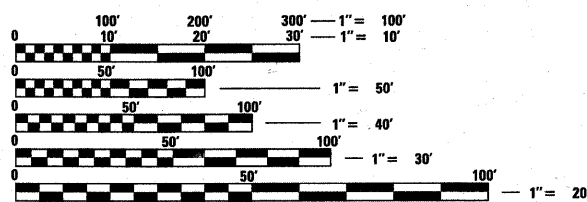

FULL SIZE PLANS HAVE BEEN PREPARED USING STANDARD ENGINEERING SCALES. REDUCED SIZED PLANS WILL NOT CONFORM TO STANDARD SCALES. IN MAKING MEASUREMENTS ON REDUCED PLANS, THE ABOVE SCALES MAY BE USED.

J.U.I.E.
 JOINT UTILITY LOCATION INFORMATION FOR EXCAVATION
 1-800-892-0123

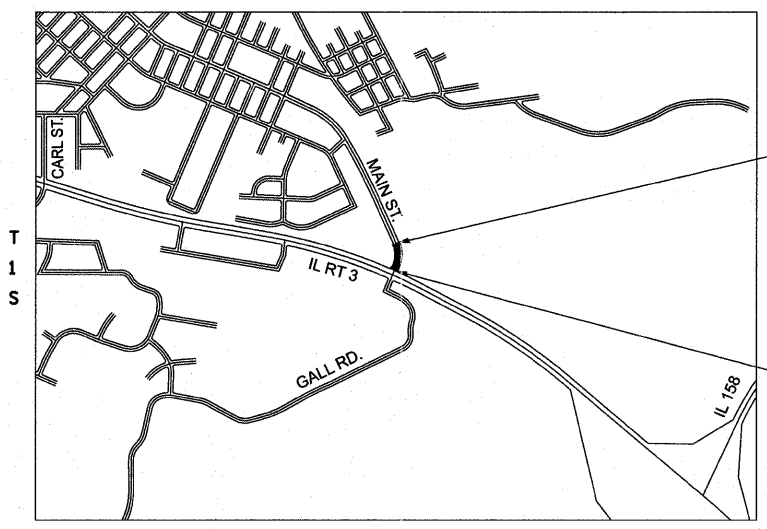

LOCATION MAP
 SCALE 1"=1000'

NET LENGTH OF PROJECT: 389.9' (0.074 MILES)

BEGIN SOUTH MAIN ST SECTION
 STA. 5+64.82

END SOUTH MAIN ST SECTION
 STA. 9+54.69


STATE OF ILLINOIS
 DEPARTMENT OF TRANSPORTATION
 DIVISION OF HIGHWAYS

APPROVED JULY 25 2011
Kevin Hutchinson
 KEVIN HUTCHINSON MAYOR OF COLUMBIA

SUBMITTED 7-29 2011
Mary C. Lamie
 DISTRICT 8 PROJECT IMPLEMENTATION ENGINEER

PASSED 7-29-11 2011
Mary C. Lamie
 MARY C. LAMIE, P.E. DEPUTY DIRECTOR OF HIGHWAYS REGION FIVE ENGINEER

**PRINTED BY THE AUTHORITY
 OF THE STATE OF ILLINOIS**

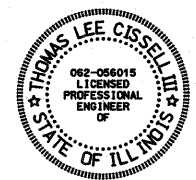

EXPIRES 11-30-2011

Thomas L. Cissell DATE: 7/27/11
 THOMAS L. CISSSELL, PE
 P.E. NO. 062-056015

