


F.A.I.	SECTION	COUNTY	TOTAL SHEETS	SHEET NO.
94/90	*	COOK	598	231
STA.		TO STA.		
FED. ROAD DIST. NO.		ILLINOIS FED. AID PROJECT		
62302		*(1818, ETC., 2324.6-IPR-9		

100

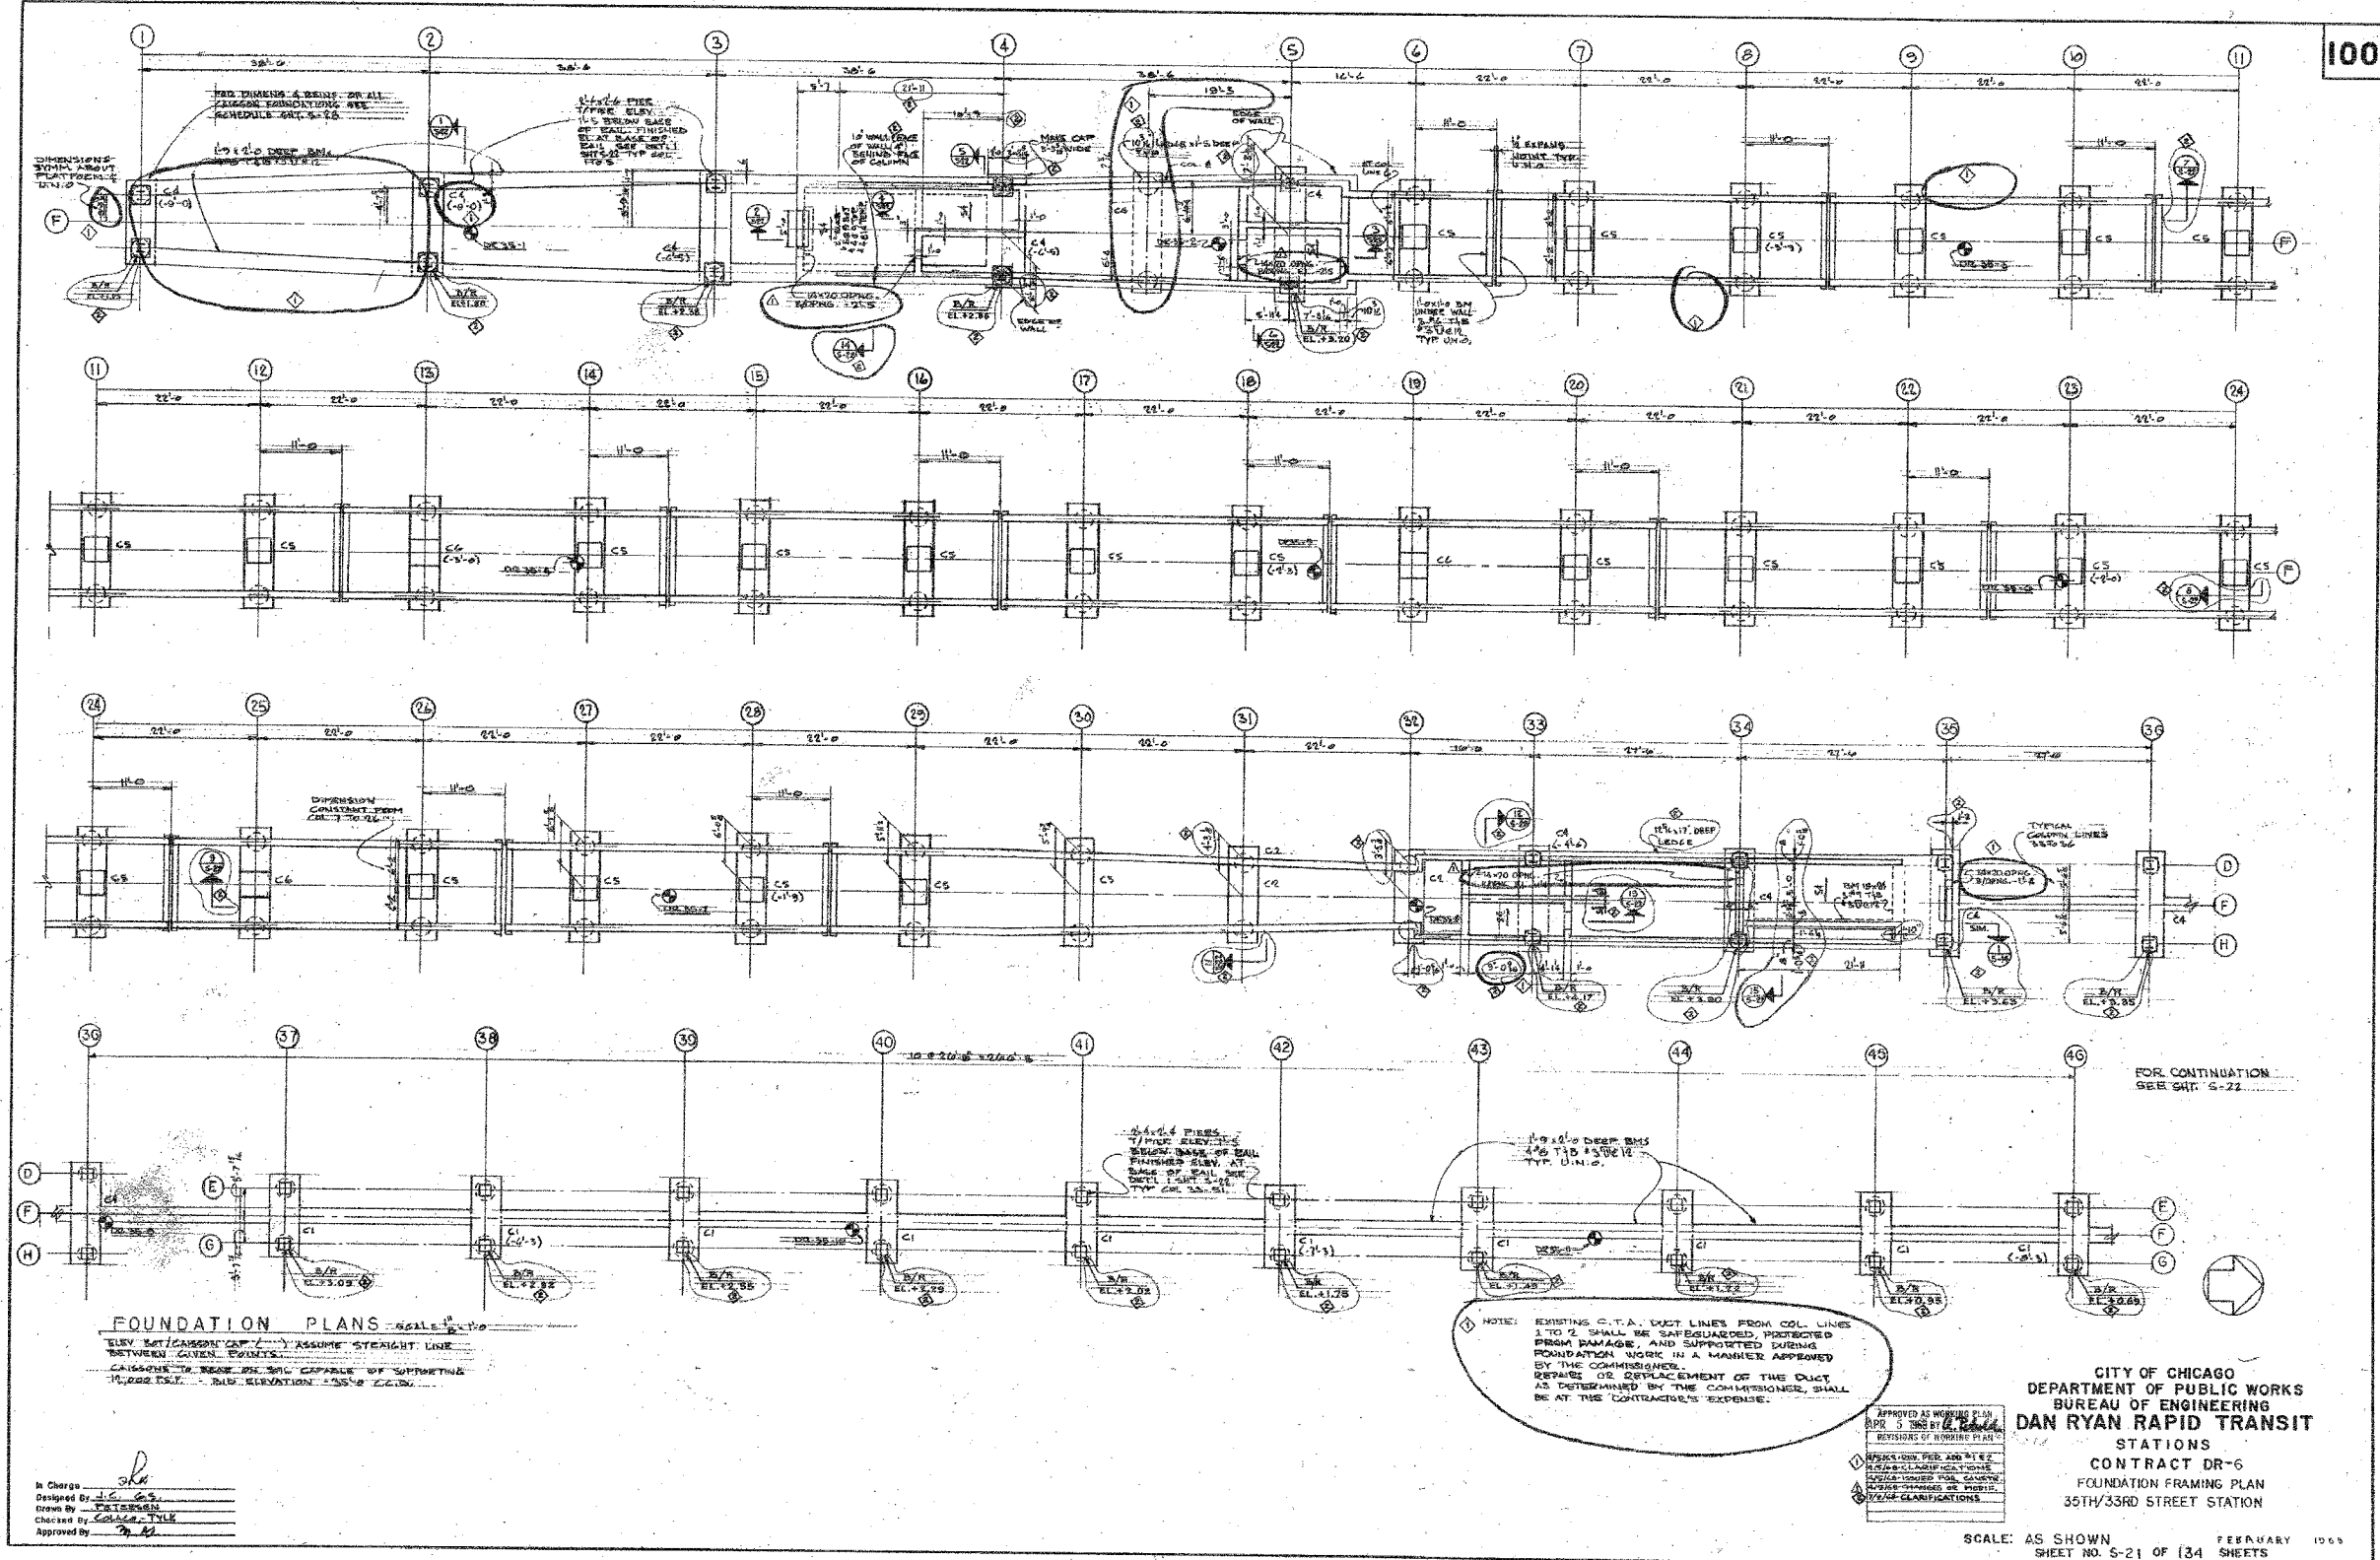

**FOUNDATION PLANS** - SCALE: 1/4" = 1'-0"  
 ELEV. BEARING CAP. ASSUME STRAIGHT LINE BETWEEN GIVEN POINTS.  
 CAISSONS TO BE USED ARE CAPABLE OF SUPPORTING 14,000 LBS. - SUB. ELEVATION - 235.0' C.C.S.

In Charge: *[Signature]*  
 Designed By: *[Signature]*  
 Drawn By: *[Signature]*  
 Checked By: *[Signature]*  
 Approved By: *[Signature]*

CITY OF CHICAGO  
 DEPARTMENT OF PUBLIC WORKS  
 BUREAU OF ENGINEERING  
**DAN RYAN RAPID TRANSIT STATIONS**  
 CONTRACT DR-6  
 FOUNDATION FRAMING PLAN  
 35TH/33RD STREET STATION

SCALE: AS SHOWN  
 SHEET NO. 5-21 OF 134 SHEETS

SHEET CTA5-5 OF CTA5-6

BOWMAN, BARRETT & ASSOCIATES INC.  
 CONSULTING ENGINEERS  
 Chicago, Illinois  
 312.228.0100  
 www.bbainc.com

FOR INFORMATION ONLY

REVISIONS	DATE
NAME	

ILLINOIS DEPARTMENT OF TRANSPORTATION  
 F.A.I. 94/90 (DAN RYAN EXPRESSWAY)  
 31ST STREET TO 71ST STREET  
 SB EXPRESS LANE RECONSTRUCTION  
 EXISTING CTA FOUNDATION  
 PLANS AT 33RD STREET  
 SCALE: NTS  
 DATE: 07/07/05  
 DRAWN BY: BDC  
 CHECKED BY: BLU

6/29/2005 8:39:23 AM