


F.A.I.	SECTION	COUNTY	TOTAL SHEETS	SHEET NO.
94/90		COOK	556	426
STA.	TO STA.			
FED. ROAD DIST. NO.	ILLINOIS	FED. AID PROJECT		
62300		*1818, ETC, 2324.6-1PIR-8		

STATE OF ILLINOIS
CITY OF CHICAGO
DEPARTMENT OF PUBLIC WORKS
BUREAU OF ENGINEERING

SOUTH ROUTE SUPERHIGHWAY
PLANS FOR
MAIN DRAIN
SECTION S-2324.8- ID
W. PERSHING ROAD TO W. 26TH PLACE
F.A.I. ROUTE NO. 94 PROJECT UI-1-94 3(8752)

SHEET NO.	GENERAL PLANS	PAGE NO.
C-1	TITLE SHEET	1
C-2	PLAN AND PROFILE PERSHING ROAD TO 27TH STREET	2
C-3	PLAN AND PROFILE 27TH STREET TO 28TH STREET	3
C-4	PLAN AND PROFILE 28TH STREET TO 29TH STREET	4
C-5	PLAN AND PROFILE 29TH STREET TO 30TH STREET	5
C-6	PLAN AND PROFILE 30TH STREET TO 31ST STREET	6
C-7	PLAN AND PROFILE 31ST STREET TO 26TH PLACE	7
C-8	MANHOLE DETAILS	8
C-9	TYPICAL CROSS SECTION - MISCELLANEOUS DETAILS	9
STRUCTURAL PLANS		
S-1	KEY PLAN	10
S-2	SOIL BORING DATA S.O.-52, S.O.-53, S.O.-54, S.O.-55, S.O.-56, S.O.-57	11
S-3	SOIL BORING DATA S.O.-58, S.O.-59, S.O.-60, S.O.-61, S.O.-62, S.O.-63	12
S-4	SOIL BORING DATA L-51, L-52, L-53, L-99, L-100	13
S-5	SOIL BORING DATA L-51, L-52, L-53, L-99, L-100	14
S-6	SOIL BORING DATA L-51, L-52, L-53, L-99, L-100	15
S-7	SOIL BORING DATA L-51, L-52, L-53, L-99, L-100	16
S-8	SOIL BORING DATA S.O.-1, S.O.-2, S.O.-3, S.O.-99, S.O.-100	17
S-9	TYPICAL CROSS SECTIONS	18
S-10	PARTIAL ROCK SECTIONS	19
S-11	MANHOLE REINFORCEMENT	20
S-12	BULKHEAD DETAILS	21

ITEM NO.	UNIT	QUANTITY	DESCRIPTION
1	LN. FT.	7,198.21	MAIN DRAIN, 8.48 X 10.5 SECTION
2	EACH	5	MANHOLES
3	LB.	1,800,000	REINFORCEMENT BARS
4	CU. YDS.	9,400	ROCK EXCAVATION
5	CU. YDS.	200	ADDITIONAL EARTH EXCAVATION IN TUNNEL
6	CU. YDS.	200	ADDITIONAL CONCRETE IN TUNNEL

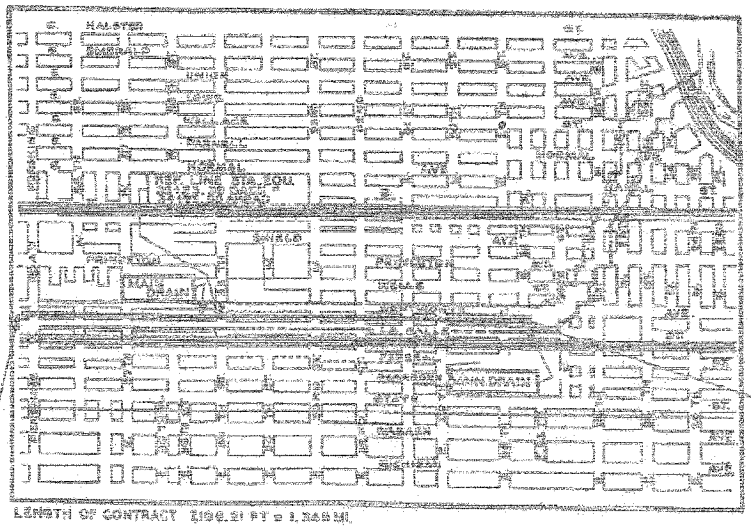

LOCATION MAP
SCALE 1" = 100'

- CONVENTIONAL SIGNS
- COMMONWEALTH Edison CO
 - PEOPLES GAS LIGHT AND COKE CO.
 - ILLINOIS BELL TELEPHONE CO.
 - WESTERN UNION TELEGRAPH CO.
 - CITY WATER
 - CITY SEWERS
 - SANITARY DISTRICT OF CHICAGO
 - SOIL BORING

CITY OF CHICAGO
DEPARTMENT OF PUBLIC WORKS
BUREAU OF ENGINEERING
DATE MARCH 1991

APPROVED *[Signature]*
CHIEF ENGINEER AND SUPERVISOR OF HIGHWAYS

APPROVED *[Signature]*
APPROVING CHIEF ENGINEER

APPROVED *[Signature]*
CHIEF ENGINEER

APPROVED *[Signature]*
COMMISSIONER

THE DEPARTMENT OF
PUBLIC WORKS AND BUILDINGS
DIVISION OF HIGHWAYS

APPROVED *[Signature]*
CHIEF HIGHWAY ENGINEER

APPROVED *[Signature]*
CHIEF ENGINEER

DEPARTMENT OF COMMERCE
BUREAU OF PUBLIC ROADS

APPROVED *[Signature]*
COMMISSIONER

SHEET 2-1 OF 21 SHEETS

SHEET JC-20 OF JC-22

REVISIONS	NAME	DATE

ILLINOIS DEPARTMENT OF TRANSPORTATION
F.A.I. 94/90 (DAN RYAN EXPRESSWAY)
31ST STREET TO 71ST STREET
NB EXPRESS LANE RECONSTRUCTION
JUNCTION CHAMBERS
EXISTING DROP MANHOLE PLANS

SCALE: NTS
DATE: 07/07/05
DRAWN BY: BDC
CHECKED BY: BLU

FOR INFORMATION ONLY

BOWMAN, BARRETT & ASSOCIATES INC.
CONSULTING ENGINEERS
Chicago, Illinois
312.228.0100
www.bbancinc.com

6/24/2005 5:44:47 AM