



ROUTE FAI 94	SECTION 2010-089-BP	COUNTY COOK	TOTAL SHEETS 85	SHEET NUMBER 17
-----------------	------------------------	----------------	--------------------	--------------------


CONTRACT NO. 60L85

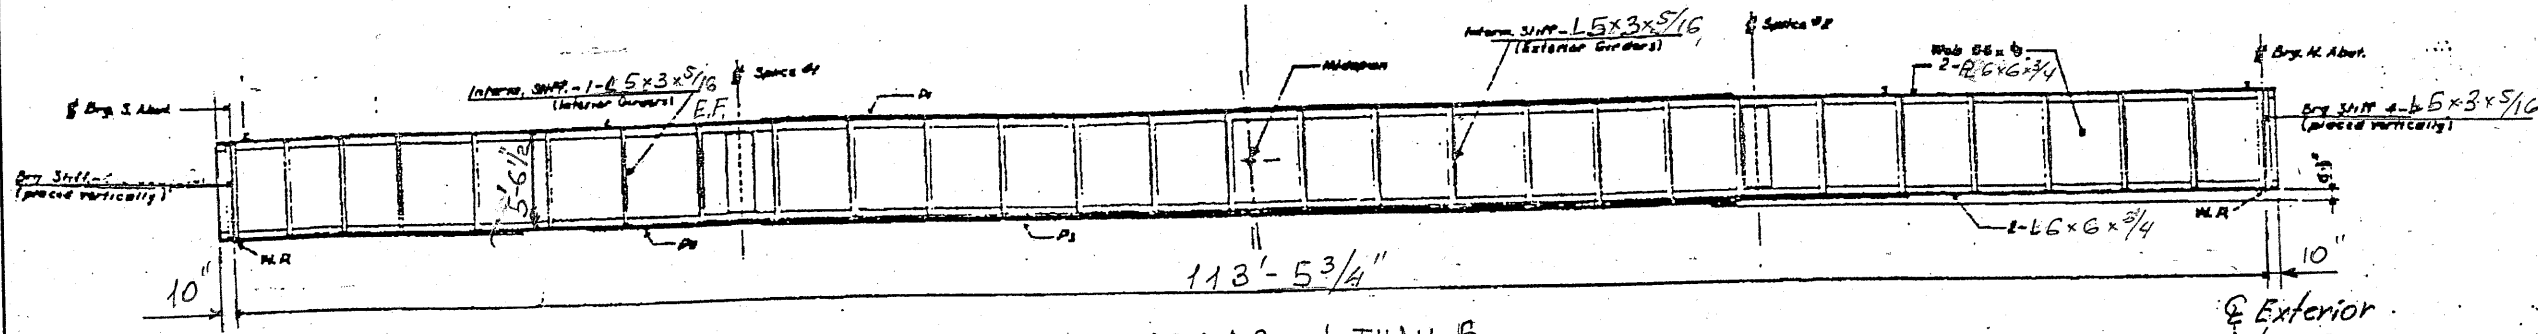


ELEVATION GIRDERS 1 THRU 6

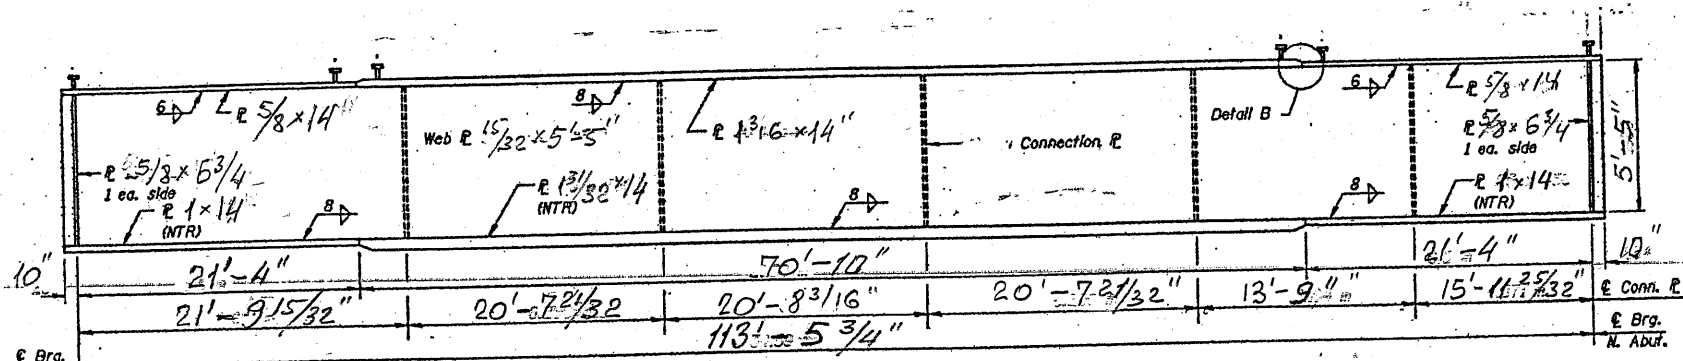


ELEVATION GIRDER 1A

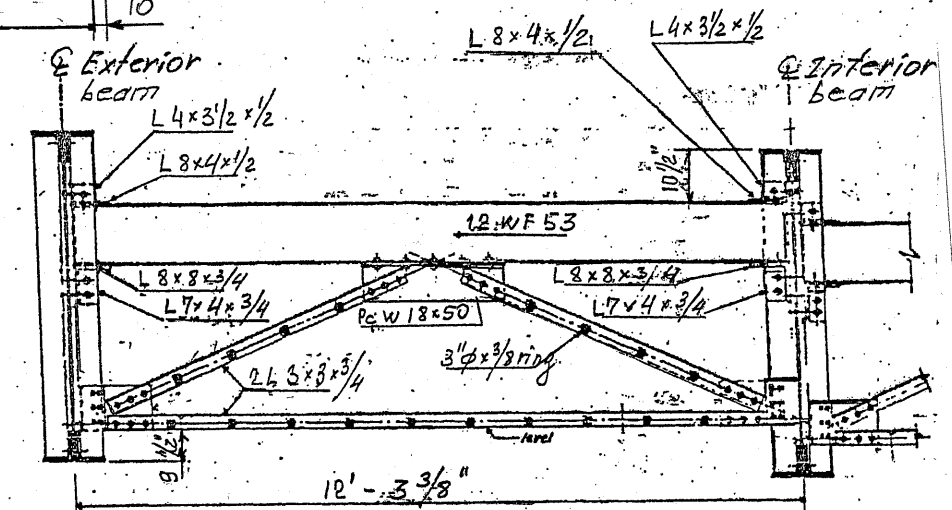

END CROSS FRAMES D1

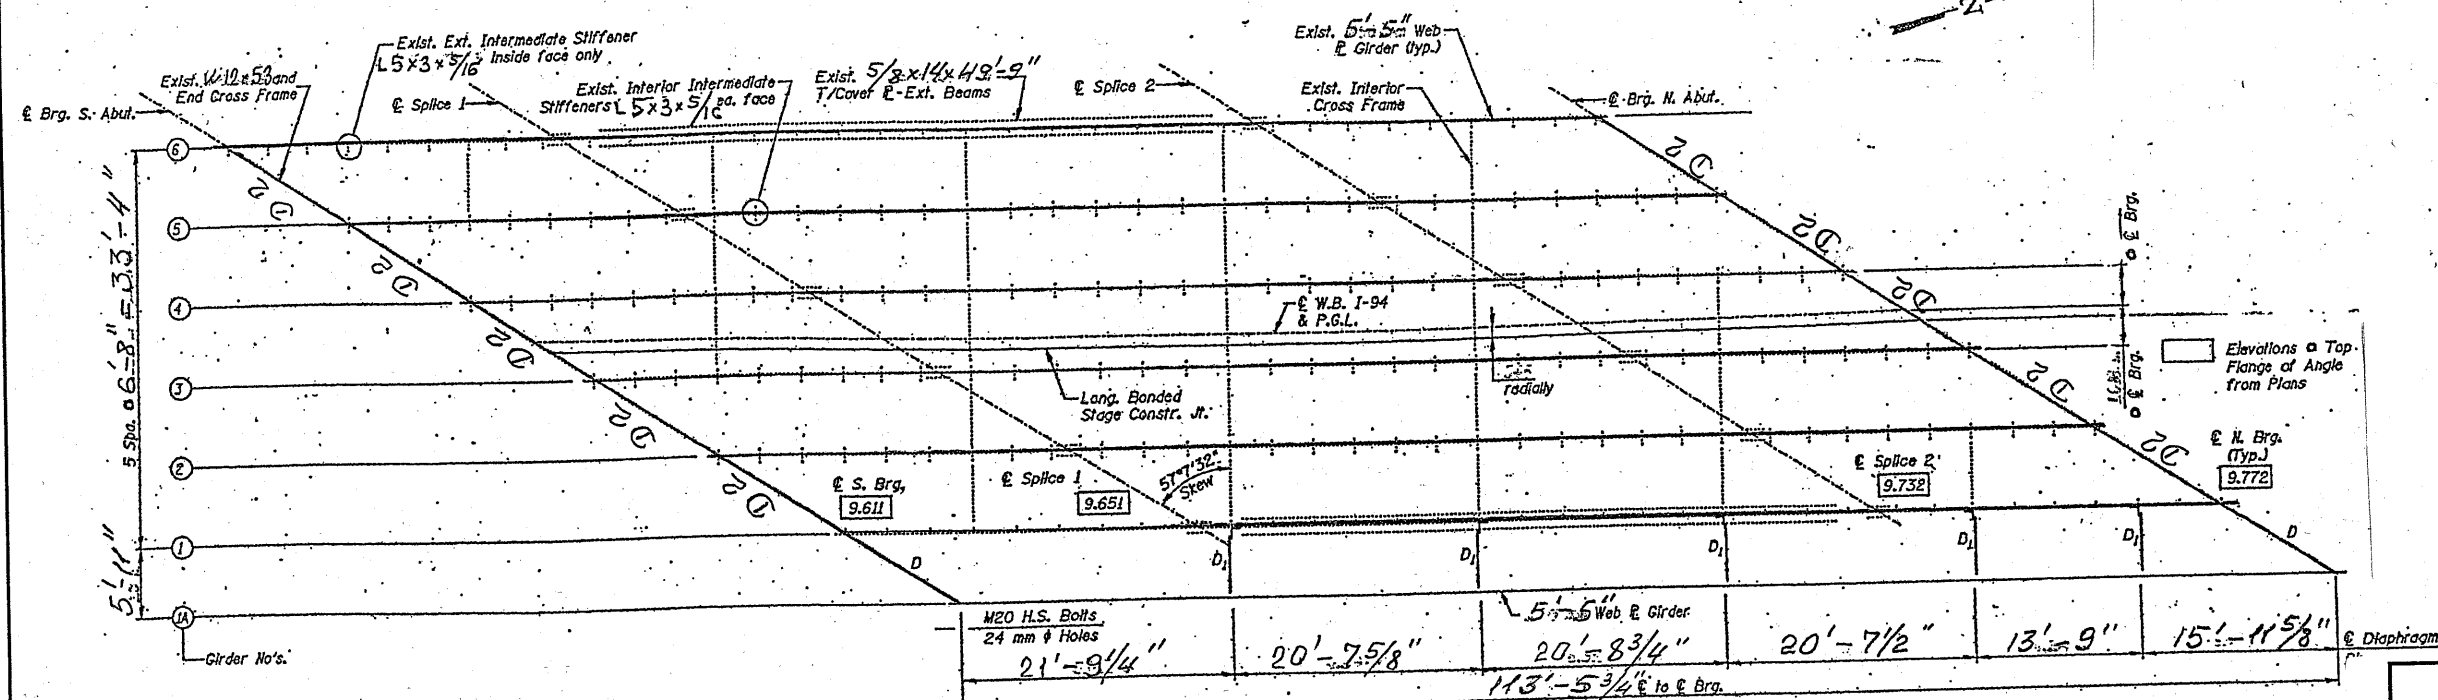

FRAMING PLAN

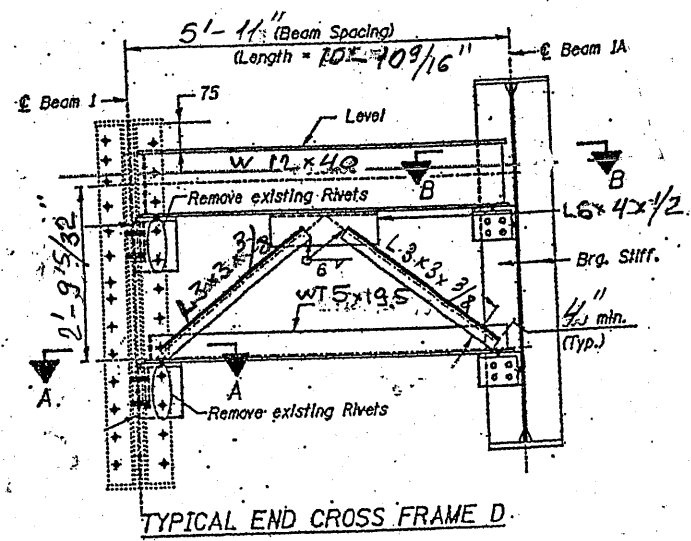

TYPICAL END CROSS FRAME D

SHEET 2 OF 3

ILLINOIS DEPARTMENT OF TRANSPORTATION
 EXISTING BRIDGE PLAN
 SN 016-0153 (BRIDGE 3)