


ROUTE FAI 94	SECTION 2010-089-BP	COUNTY COOK	TOTAL SHEETS 35	SHEET NUMBER 20
-----------------	------------------------	----------------	--------------------	--------------------

CONTRACT NO. 60L85

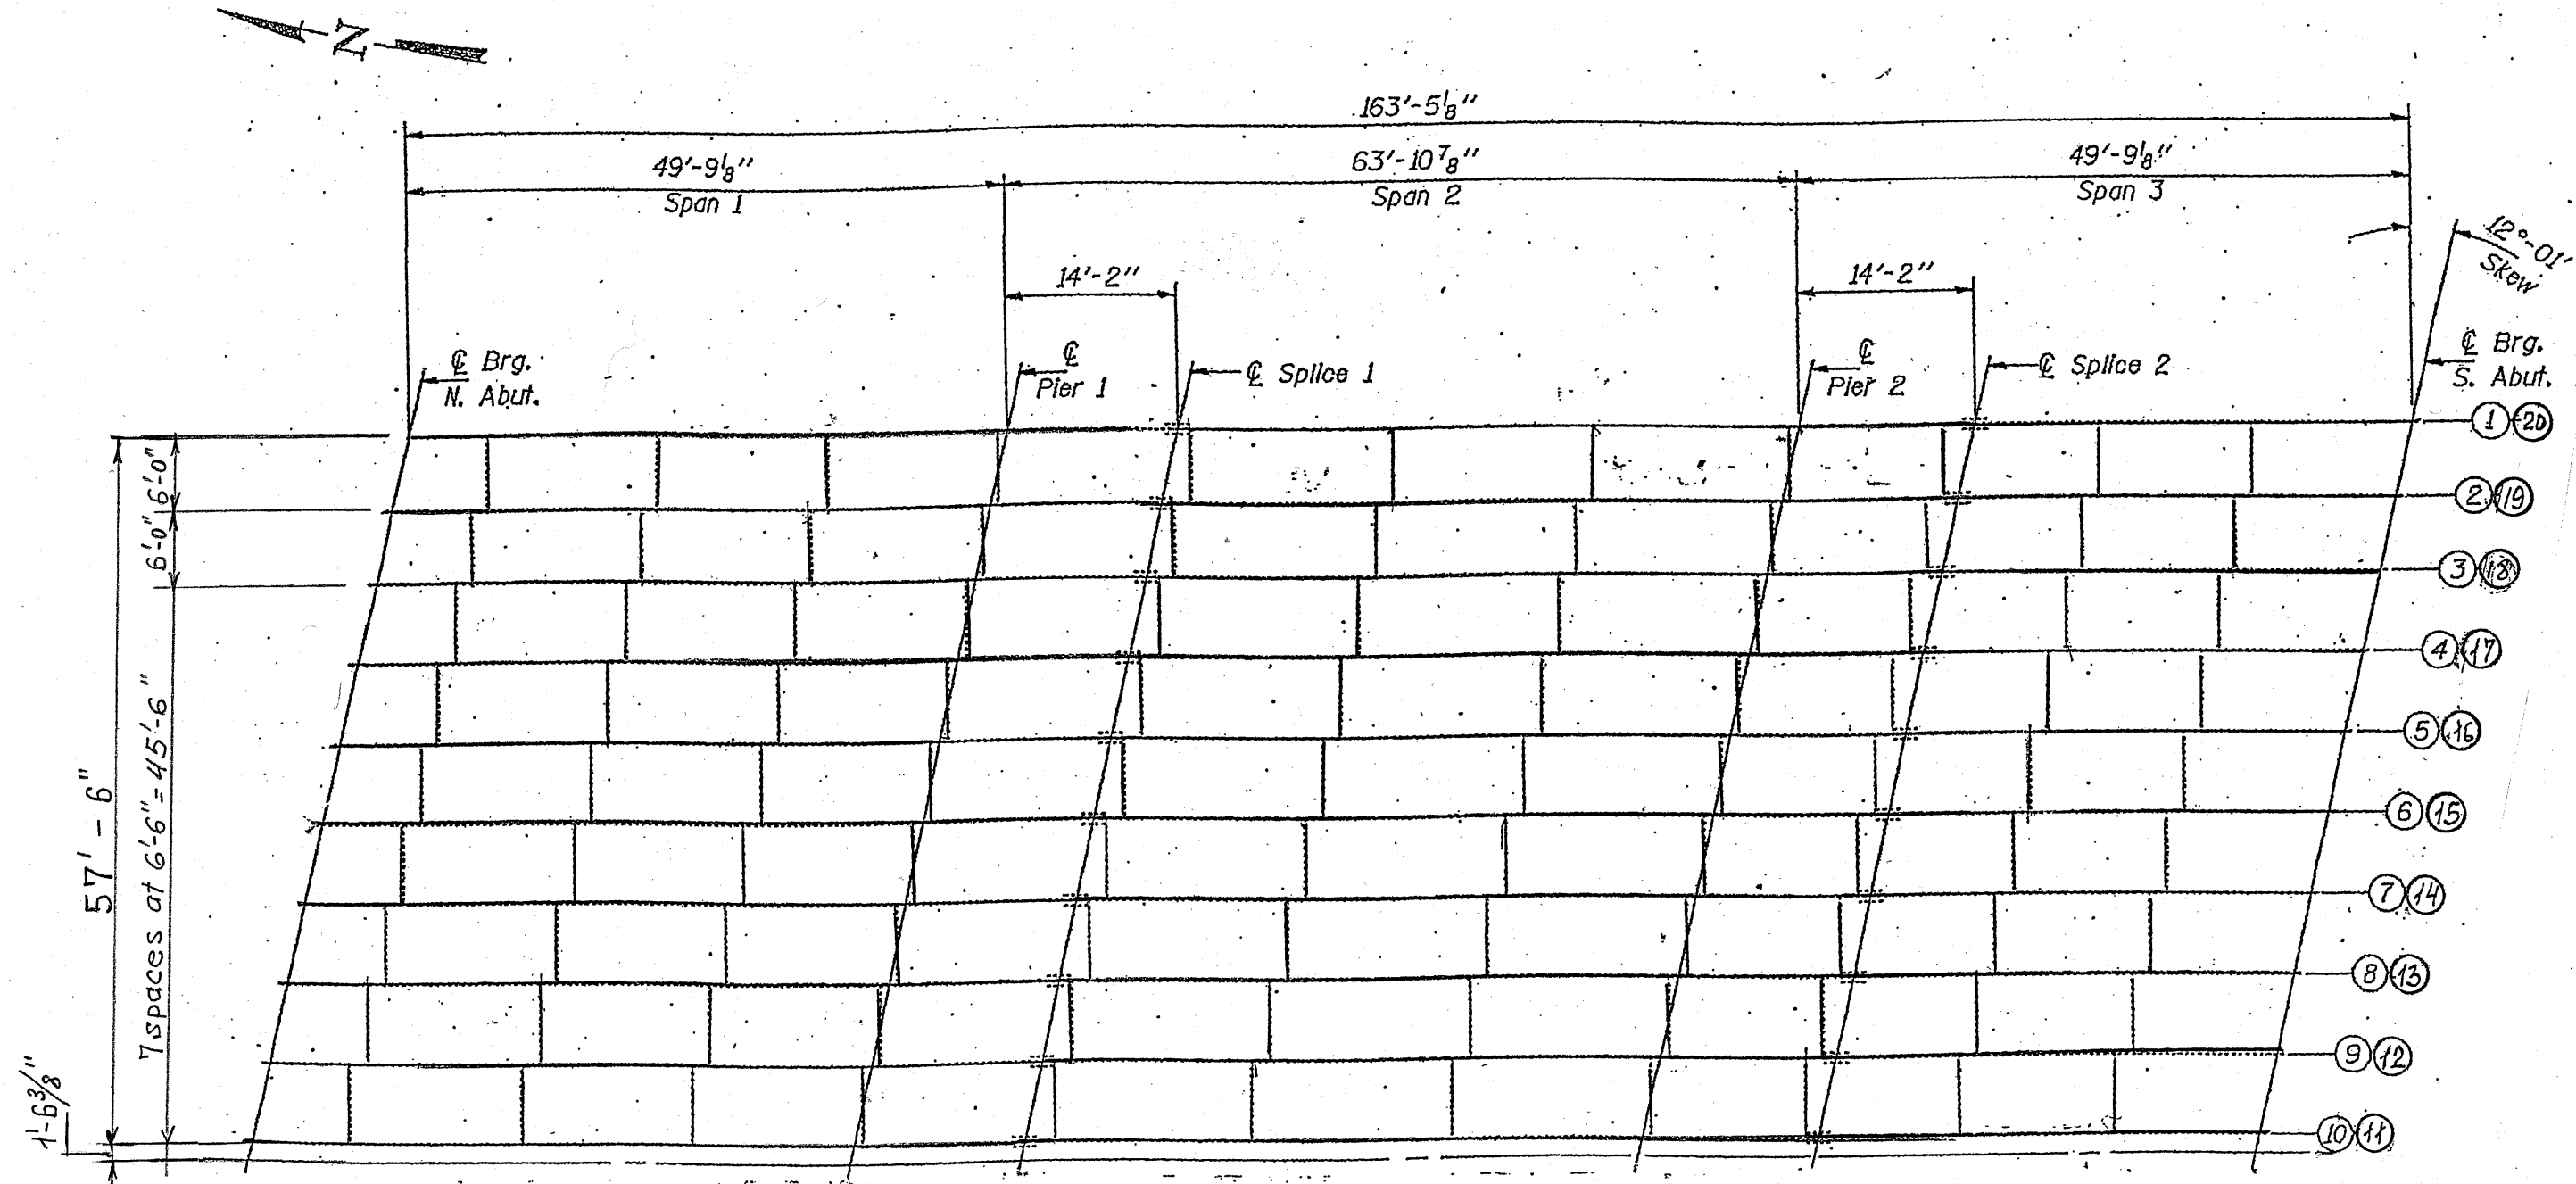

FRAMING PLAN

ALL BEAMS W30x124
ALL END DIAGRAMS W12x40

SHEET 2 OF 3

ILLINOIS DEPARTMENT OF
TRANSPORTATION

EXISTING BRIDGE PLAN
SN 016-0161 (BRIDGE 4)