
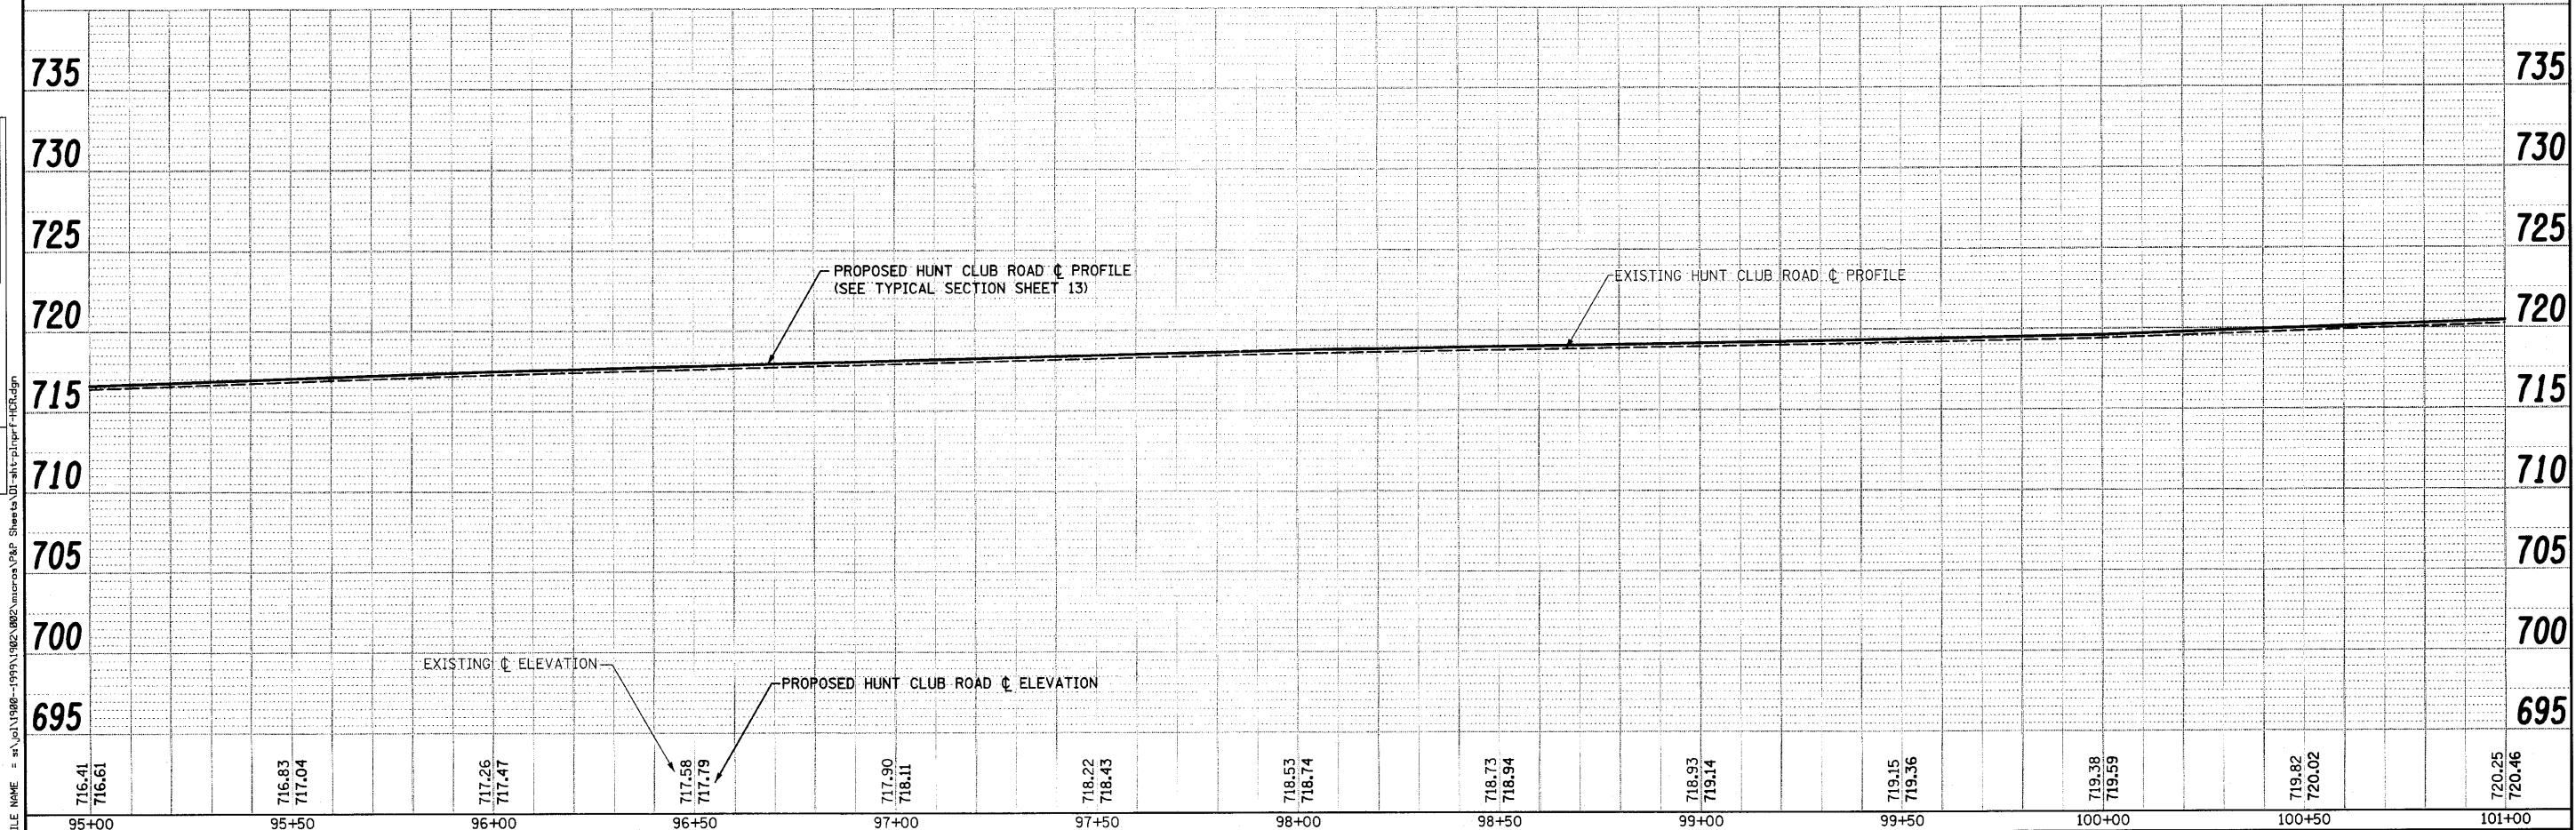


DATE	
BY	
REVISION	
NOTED	
ALIGNED	
CHECKED	
PLANNED	
NO.	
PLAN	
NO.	
NOTE BOOK	
NO.	
FILE NAME	

DATE	
BY	
REVISION	
NOTED	
GRADES CHECKED	
STRUTTURE	
NOTATIONS OK'D	
NO.	
PROFILE	
NO.	
NOTE BOOK	
NO.	
FILE NAME	

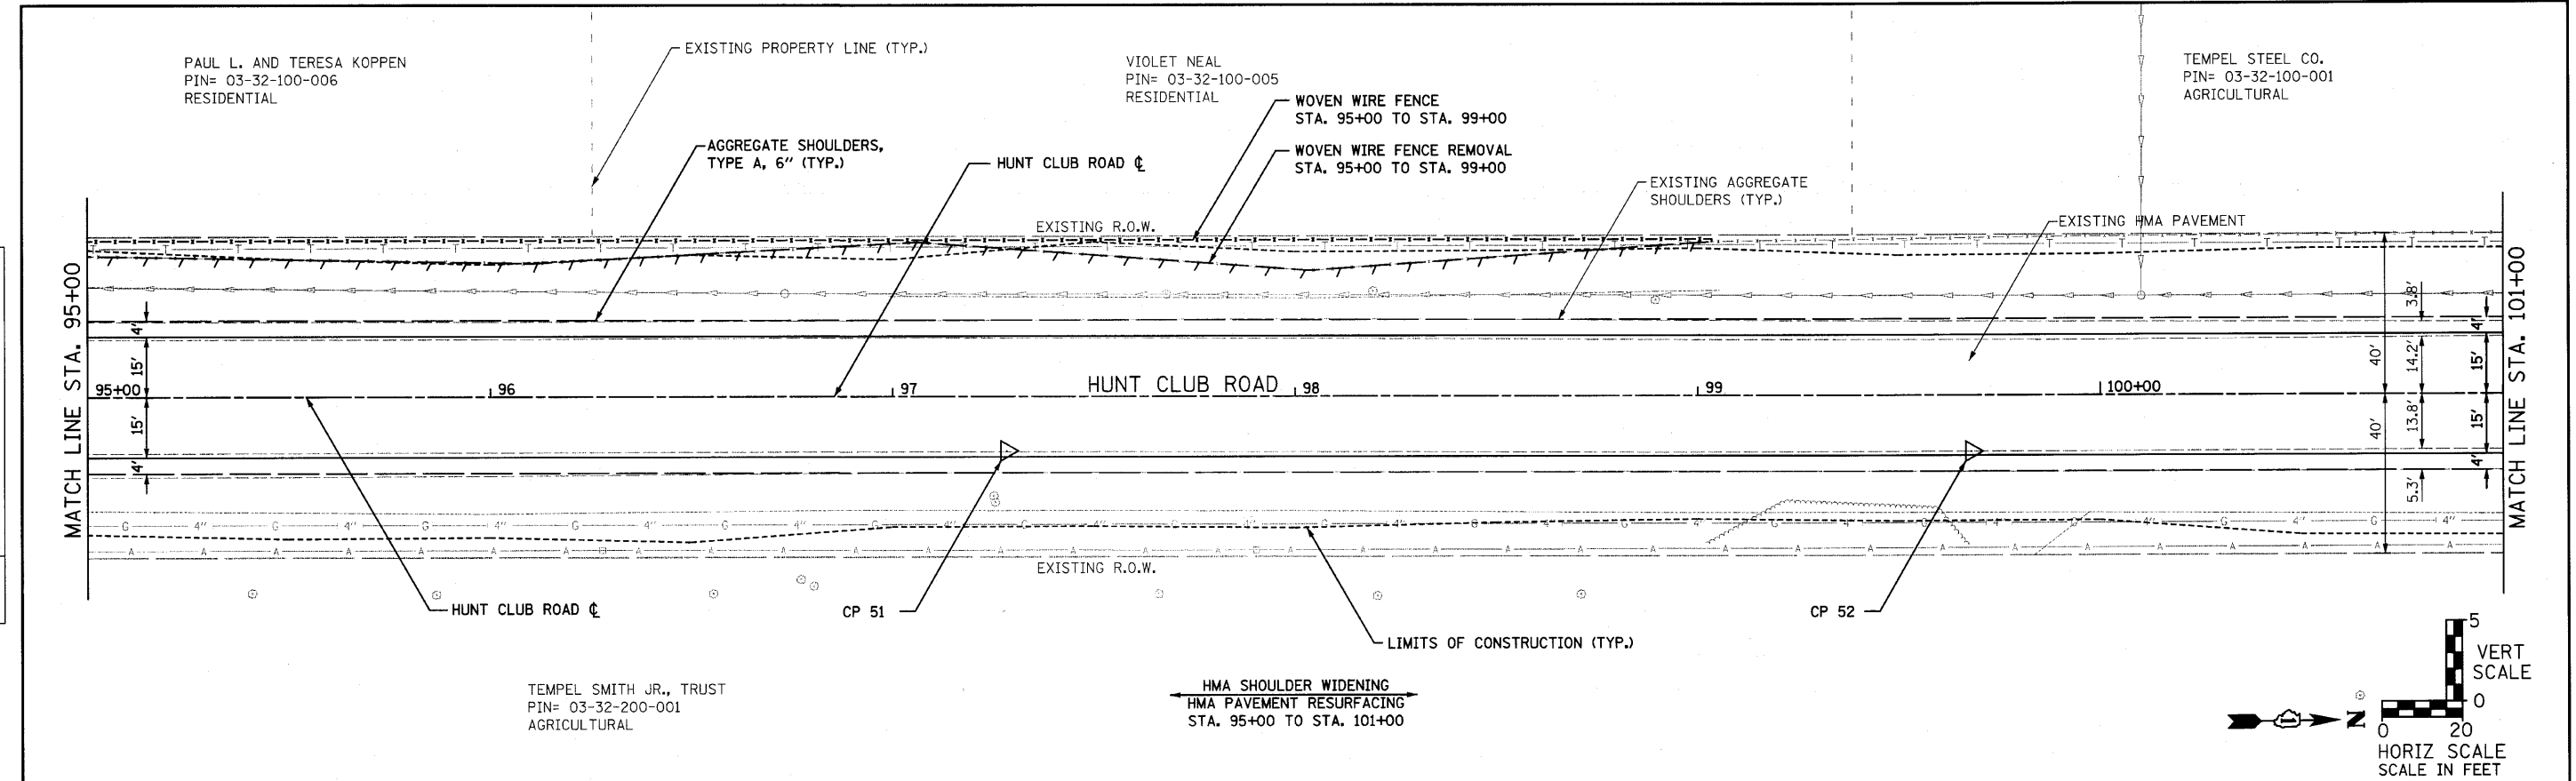

STRAND ASSOCIATES, INC.
1170 SOUTH HOUBOLT ROAD
JOLIET, ILLINOIS 60431
(815) 744-4200

USER NAME =	saoran
DESIGNED -	MAG
CHECKED -	RKK
DRAWN -	VLF
CHECKED -	RKK
REVISION	
REVISION	
REVISION	
REVISION	

STATE OF ILLINOIS
DEPARTMENT OF TRANSPORTATION

HUNT CLUB ROAD PLAN AND PROFILE

SCALE: AS SHOWN | SHEET NO. OF SHEETS | STA. 95+00 TO STA. 101+00

F.A. RTE.	SECTION	COUNTY	TOTAL SHEETS	SHEET NO.
2661	02-00076-13-CH	LAKE	177	39
CONTRACT NO. 63457			FED. ROAD DIST. NO. 1 ILLINOIS FED. AID PROJECT	