
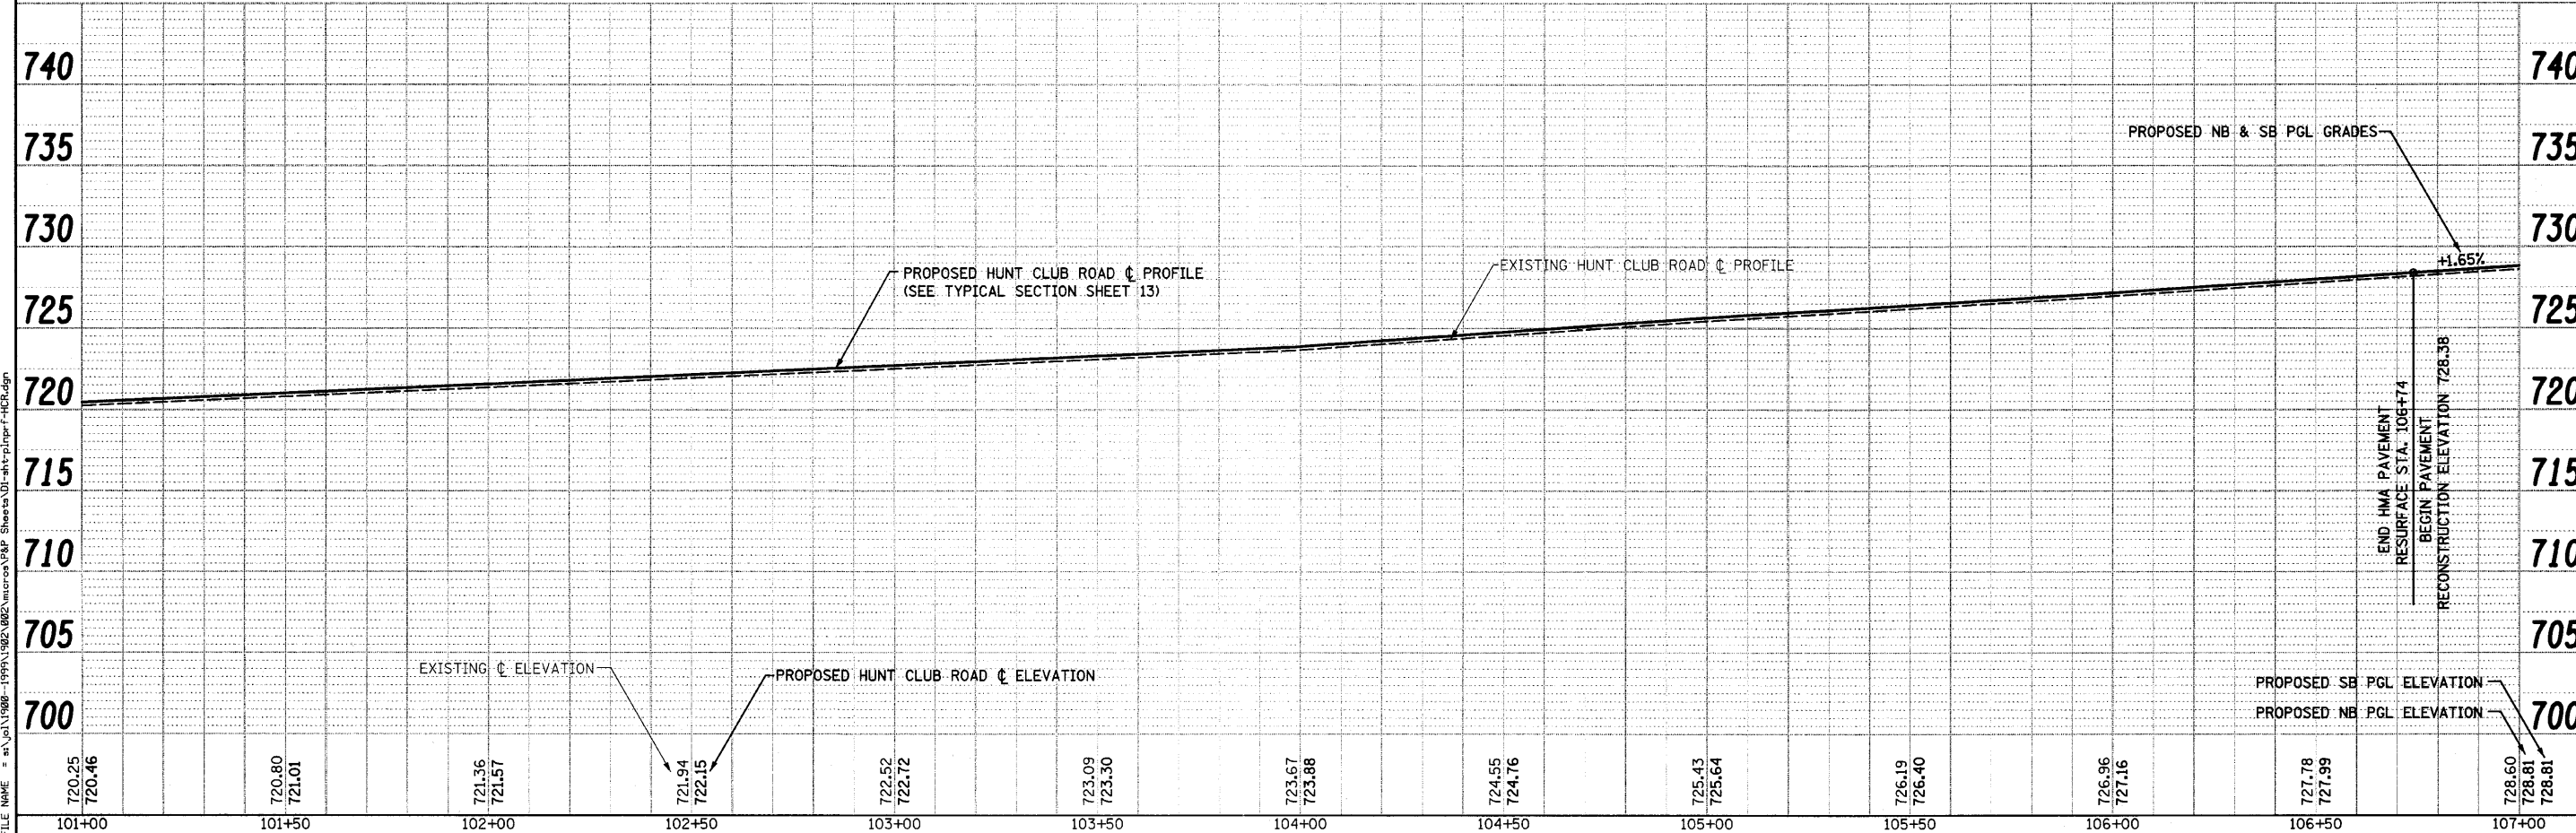
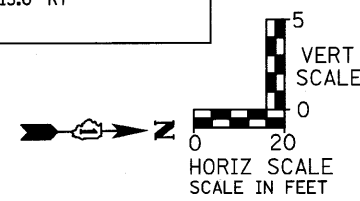


DATE	
BY	
DESIGNED	
CHECKED	
PLANNED	
NOTED	
FILE NAME	

DATE	
BY	
DESIGNED	
CHECKED	
PLANNED	
NOTED	
FILE NAME	

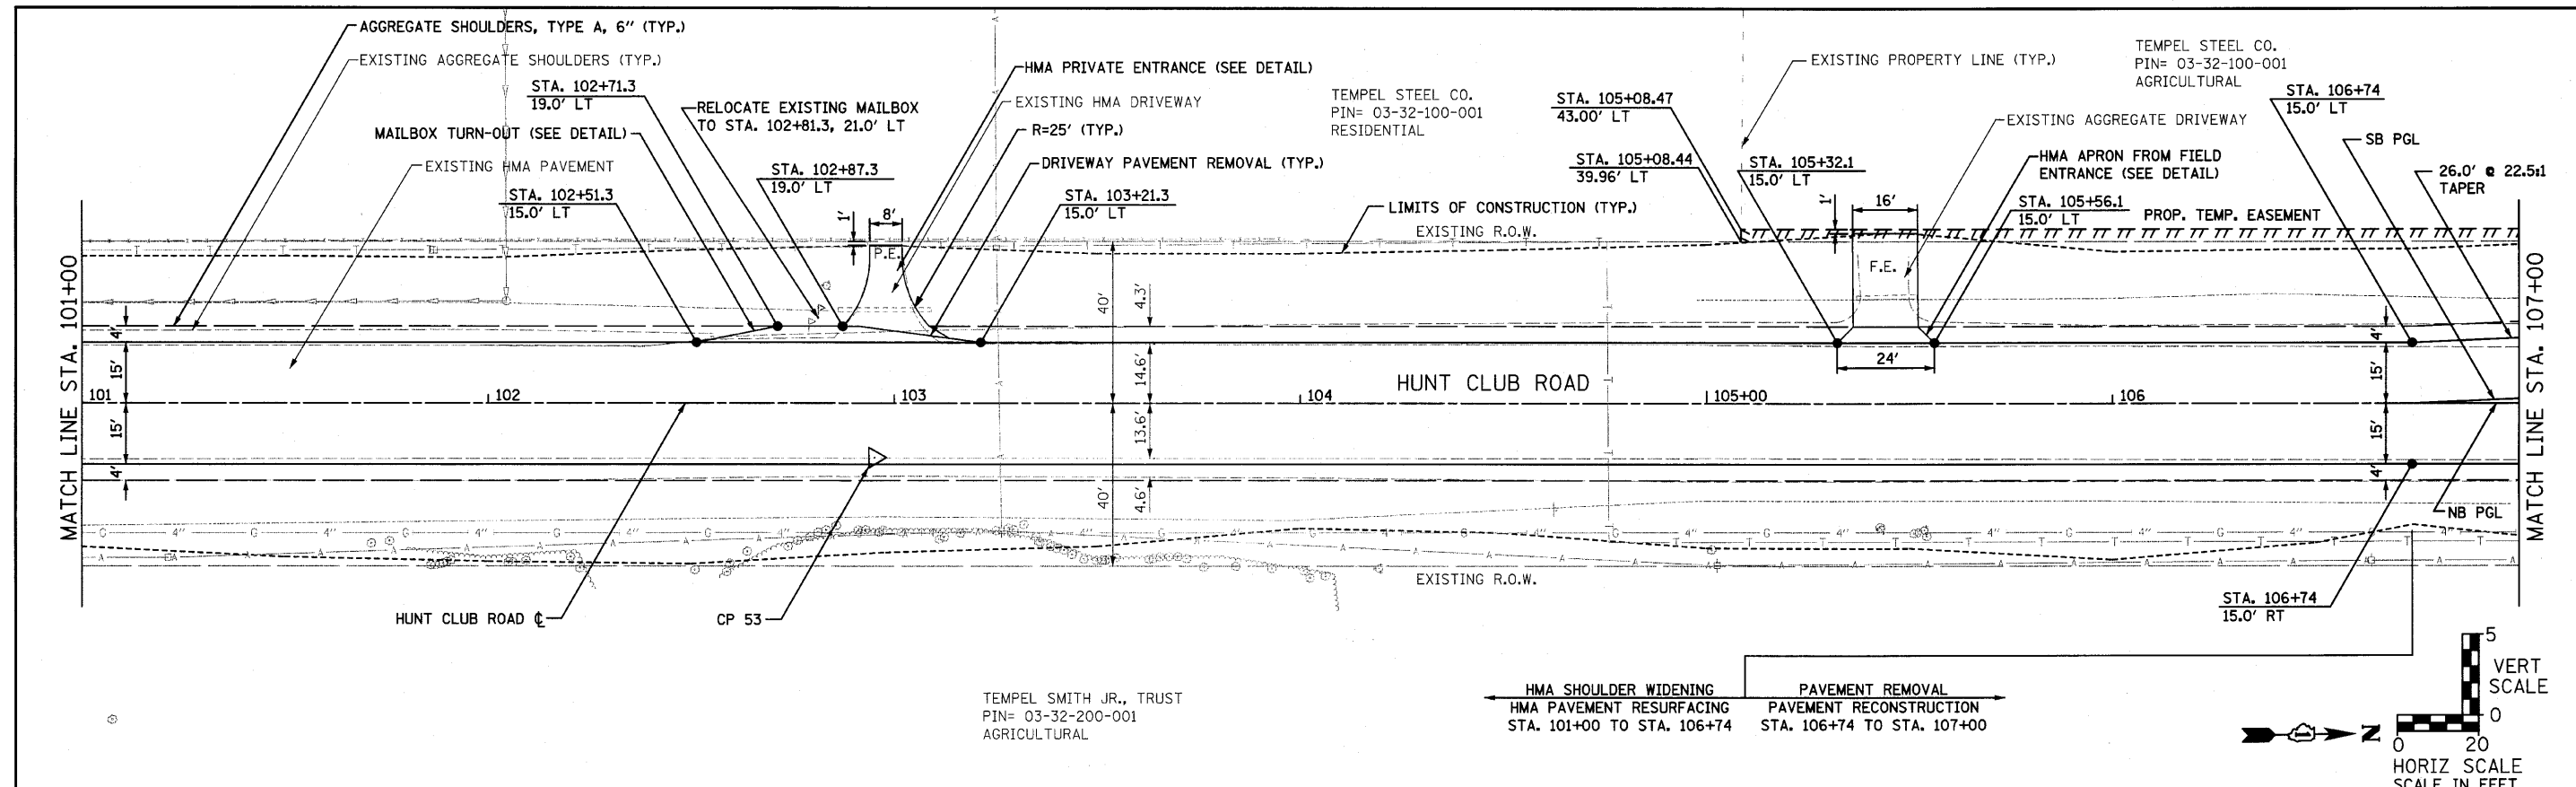

STRAND ASSOCIATES, INC.  
1170 SOUTH HOUBOLT ROAD  
JOLIET, ILLINOIS 60431  
(815) 744-4200

USER NAME = saron	DESIGNED - MAG	REVISED -
PLLOT SCALE = 20.0000' / IN.	CHECKED - RKK	REVISED -
PLLOT DATE = 4/1/2018	DRAWN - VLF	REVISED -
	CHECKED - RKK	REVISED -

**STATE OF ILLINOIS  
DEPARTMENT OF TRANSPORTATION**

<b>HUNT CLUB ROAD PLAN AND PROFILE</b>	
SCALE: AS SHOWN	SHEET NO. OF SHEETS
STA. 101+00 TO STA. 107+00	

F.A. RTE.	SECTION	COUNTY	TOTAL SHEETS	SHEET NO.
2661	02-00076-13-CH	LAKE	177	40
CONTRACT NO. 63457				

FILE NAME = s:\a\1\1988-1999\1982\micro\p&p\Sheets\01-shk\p\p\p\HCR.dgn