
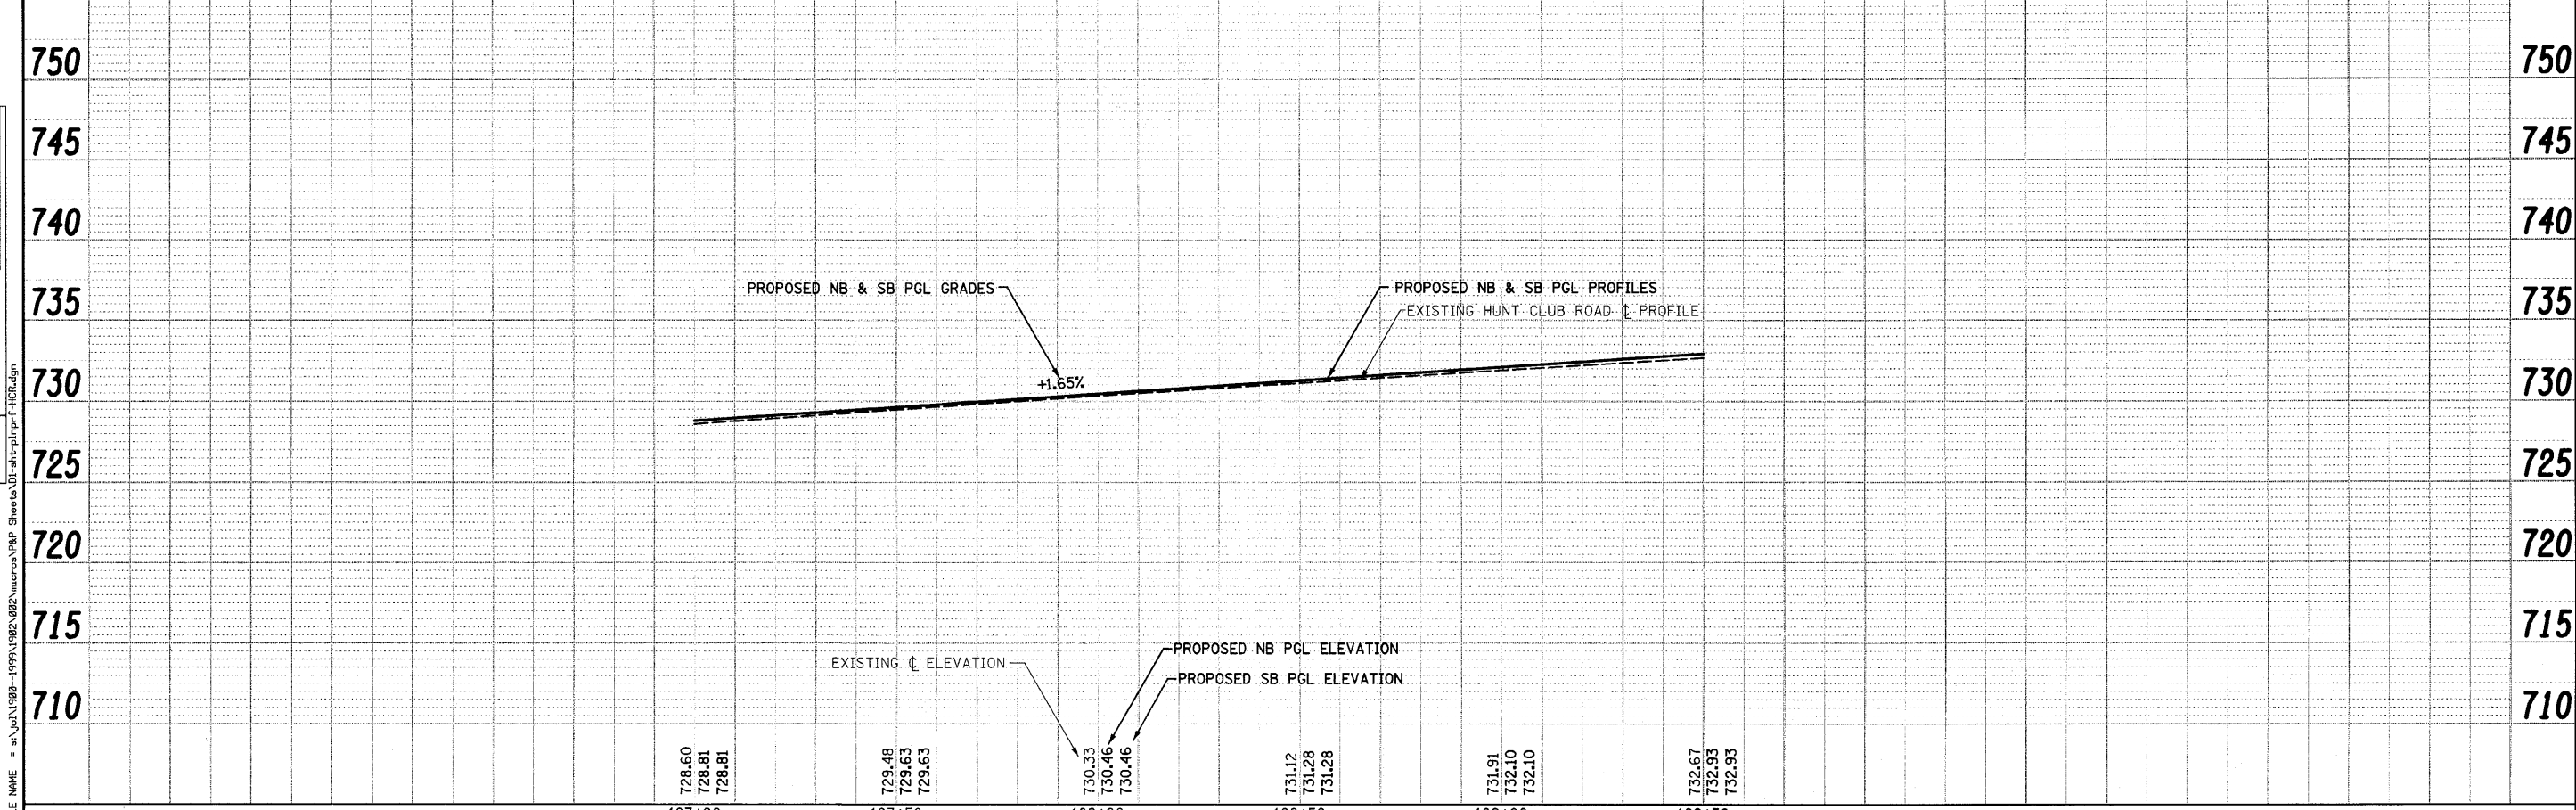
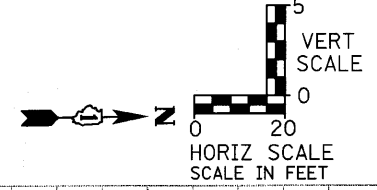


DATE	
BY	
REVISIONS	
NO.	
PLAN	
NO.	
NOTE BOOK	
NO.	
FILE NAME	
NO.	
FILE NAME	

DATE	
BY	
REVISIONS	
NO.	
PROFILE	
NO.	
NOTE BOOK	
NO.	
FILE NAME	
NO.	
FILE NAME	

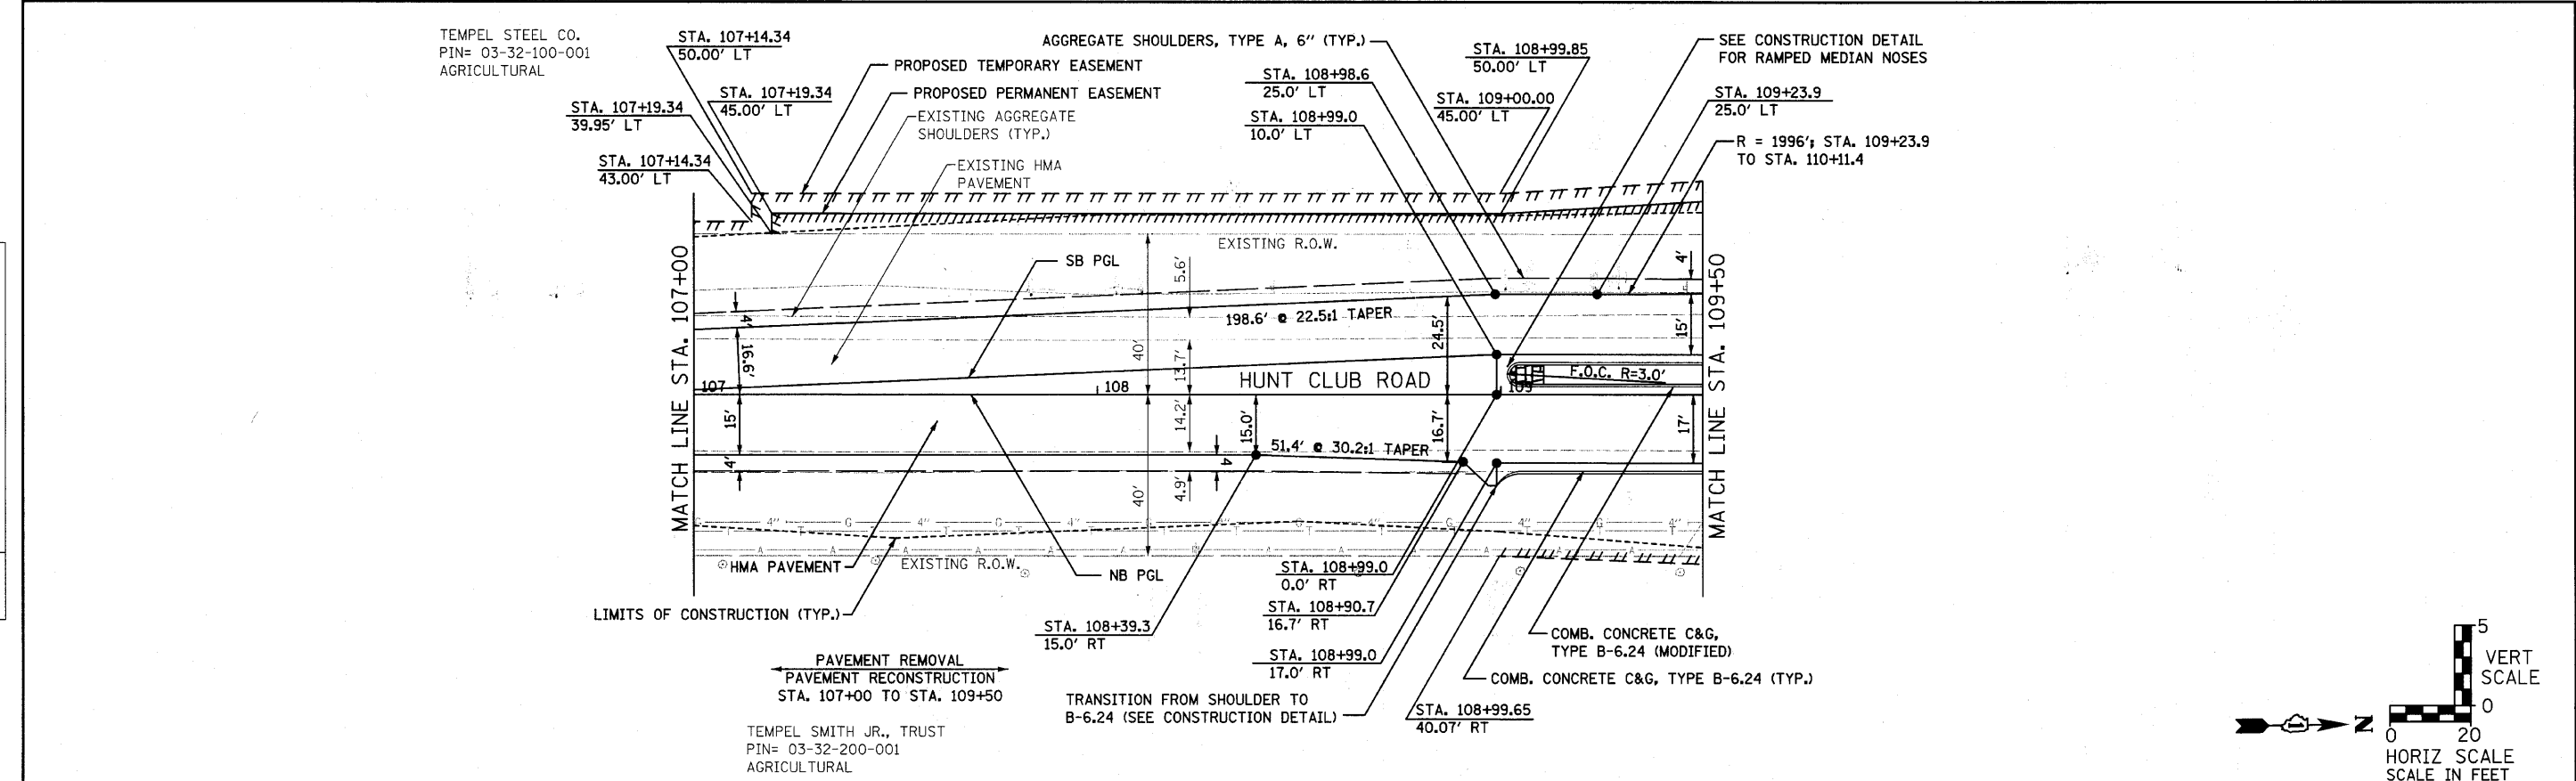

1170 SOUTH HOBOLT ROAD JOLIET, ILLINOIS 60431 (815) 744-4200	USER NAME = saron	DESIGNED - MAG	REVISED -	STATE OF ILLINOIS DEPARTMENT OF TRANSPORTATION	HUNT CLUB ROAD PLAN AND PROFILE		F.A. RTE. 2661	SECTION 02-00076-13-CH	COUNTY LAKE	TOTAL SHEETS 177	SHEET NO. 41		
	PLOT SCALE = 20.0000' / IN.	DRAWN - VLF	REVISED -		SCALE: AS SHOWN	SHEET NO. 07	SHEETS 177	STA. 107+00 TO STA. 109+50	FED. ROAD DIST. NO. 1 ILLINOIS FED. AID PROJECT				
	PLOT DATE = 4/1/2010	CHECKED - RKK	REVISED -		CONTRACT NO. 63457								

FILE NAME = s:\proj\1989-1999\1989-1999\02\002\microa\p\ Sheets\01-akt\p\p\F-HCB.dgn